

NORTH STREET BUILDINGS

Mashpee Commons
MASHPEE, MA

ARCHITECTS

Imai / Keller, Inc.
205 Mt. Auburn Street
Watertown, MA 02172
(617.923.6010)

STRUCTURAL ENGINEER


Charles Chaloff
Consulting Engineers, Inc.
374 Congress Street
Boston, MA 02120
(617.482.5433)

MECHANICAL ENGINEER


Fitzmeyer and Tocci, Inc.
265 Franklin Street
Melrose, MA 02176
(781.665.9460)

ELECTRICAL ENGINEER


Letendre Consultants
79 North Main Street
Mansfield, MA 02048
(508.339.4444)

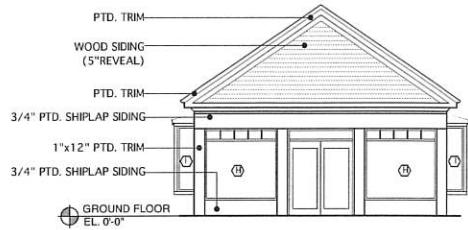


1 BUILD. 28A-FRONT ELEVATION
SCALE : 1/8" = 1'-0"

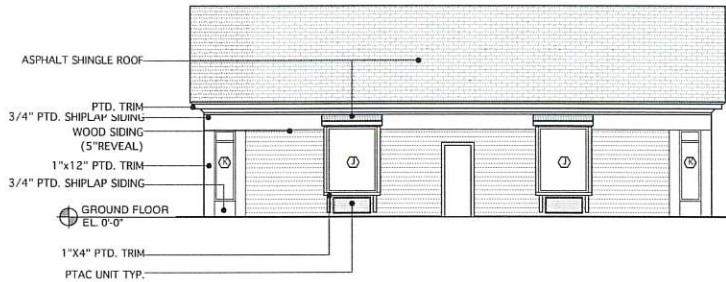


2 BUILD. 28A-SIDE ELEVATION
SCALE : 1/8" = 1'-0"

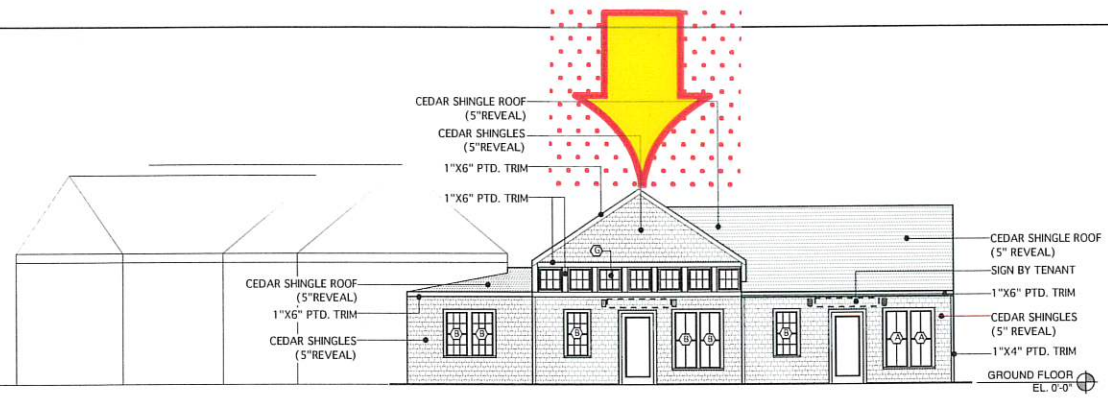


3 BUILD. 26-FRONT ELEVATION
SCALE : 1/8" = 1'-0"

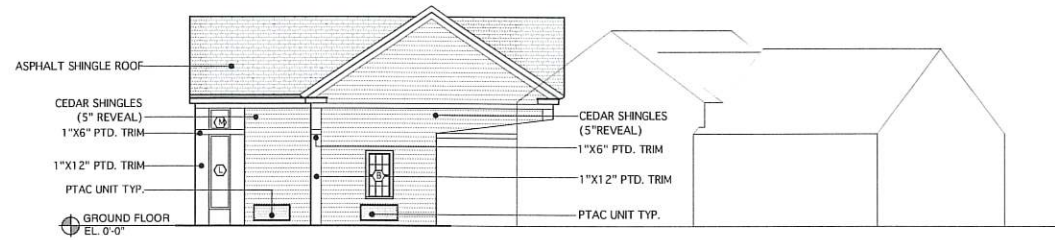


4 BUILD. 26-SIDE ELEVATION
SCALE : 1/8" = 1'-0"

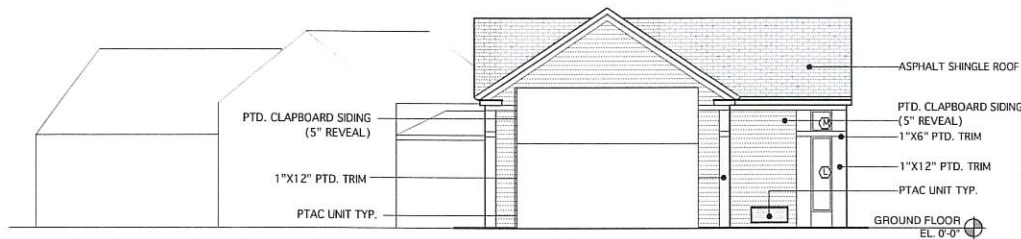


5 BUILD. 26-SIDE ELEVATION
SCALE : 1/8" = 1'-0"

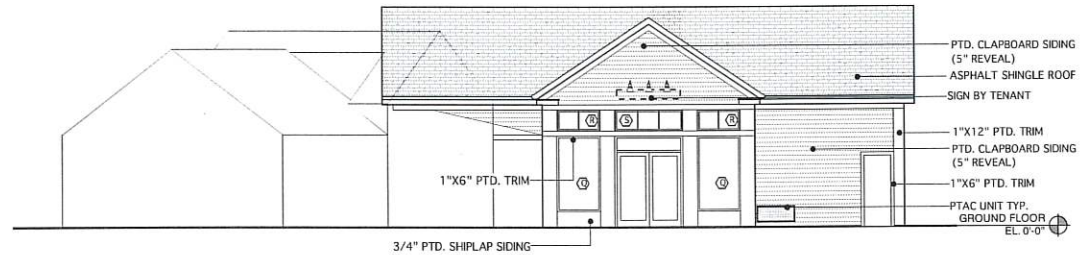


6 BUILD. 26-REAR ELEVATION
SCALE : 1/8" = 1'-0"

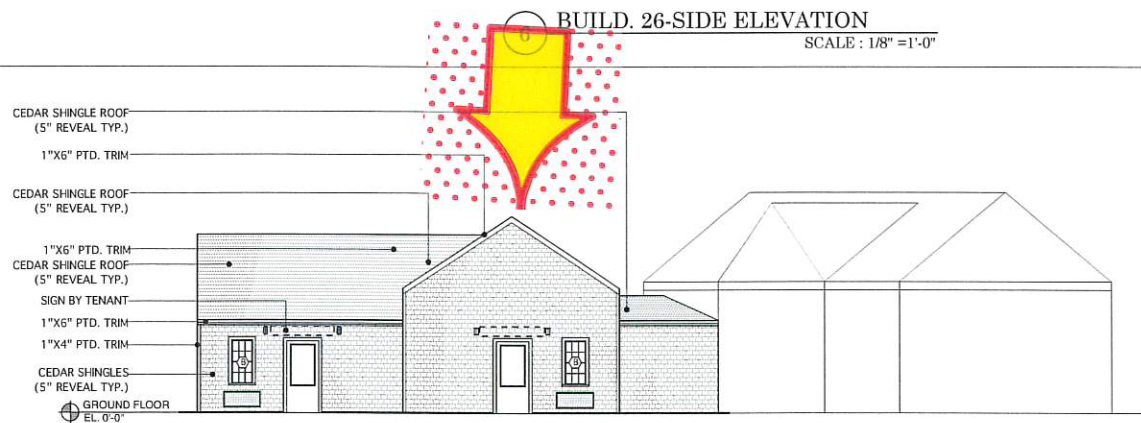

8 BUILD. 26-REAR ELEVATION
SCALE : 1/8" = 1'-0"

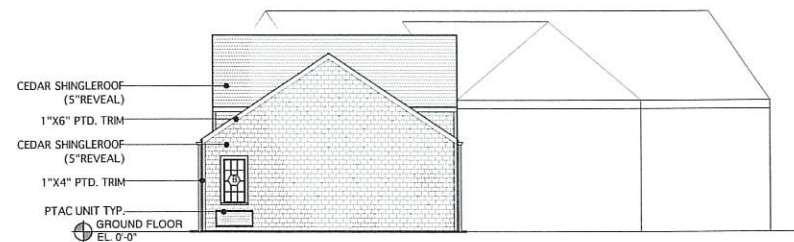

9 BUILD. 26-SIDE ELEVATION
SCALE : 1/8" = 1'-0"

 

Project No.	9908
Drawn By	APC
Scale	AS NOTED
Date	1/19/00
Revisions	1/23/00

BUILDING ELEVATIONS

A 4.2

plot date 1/25/00