



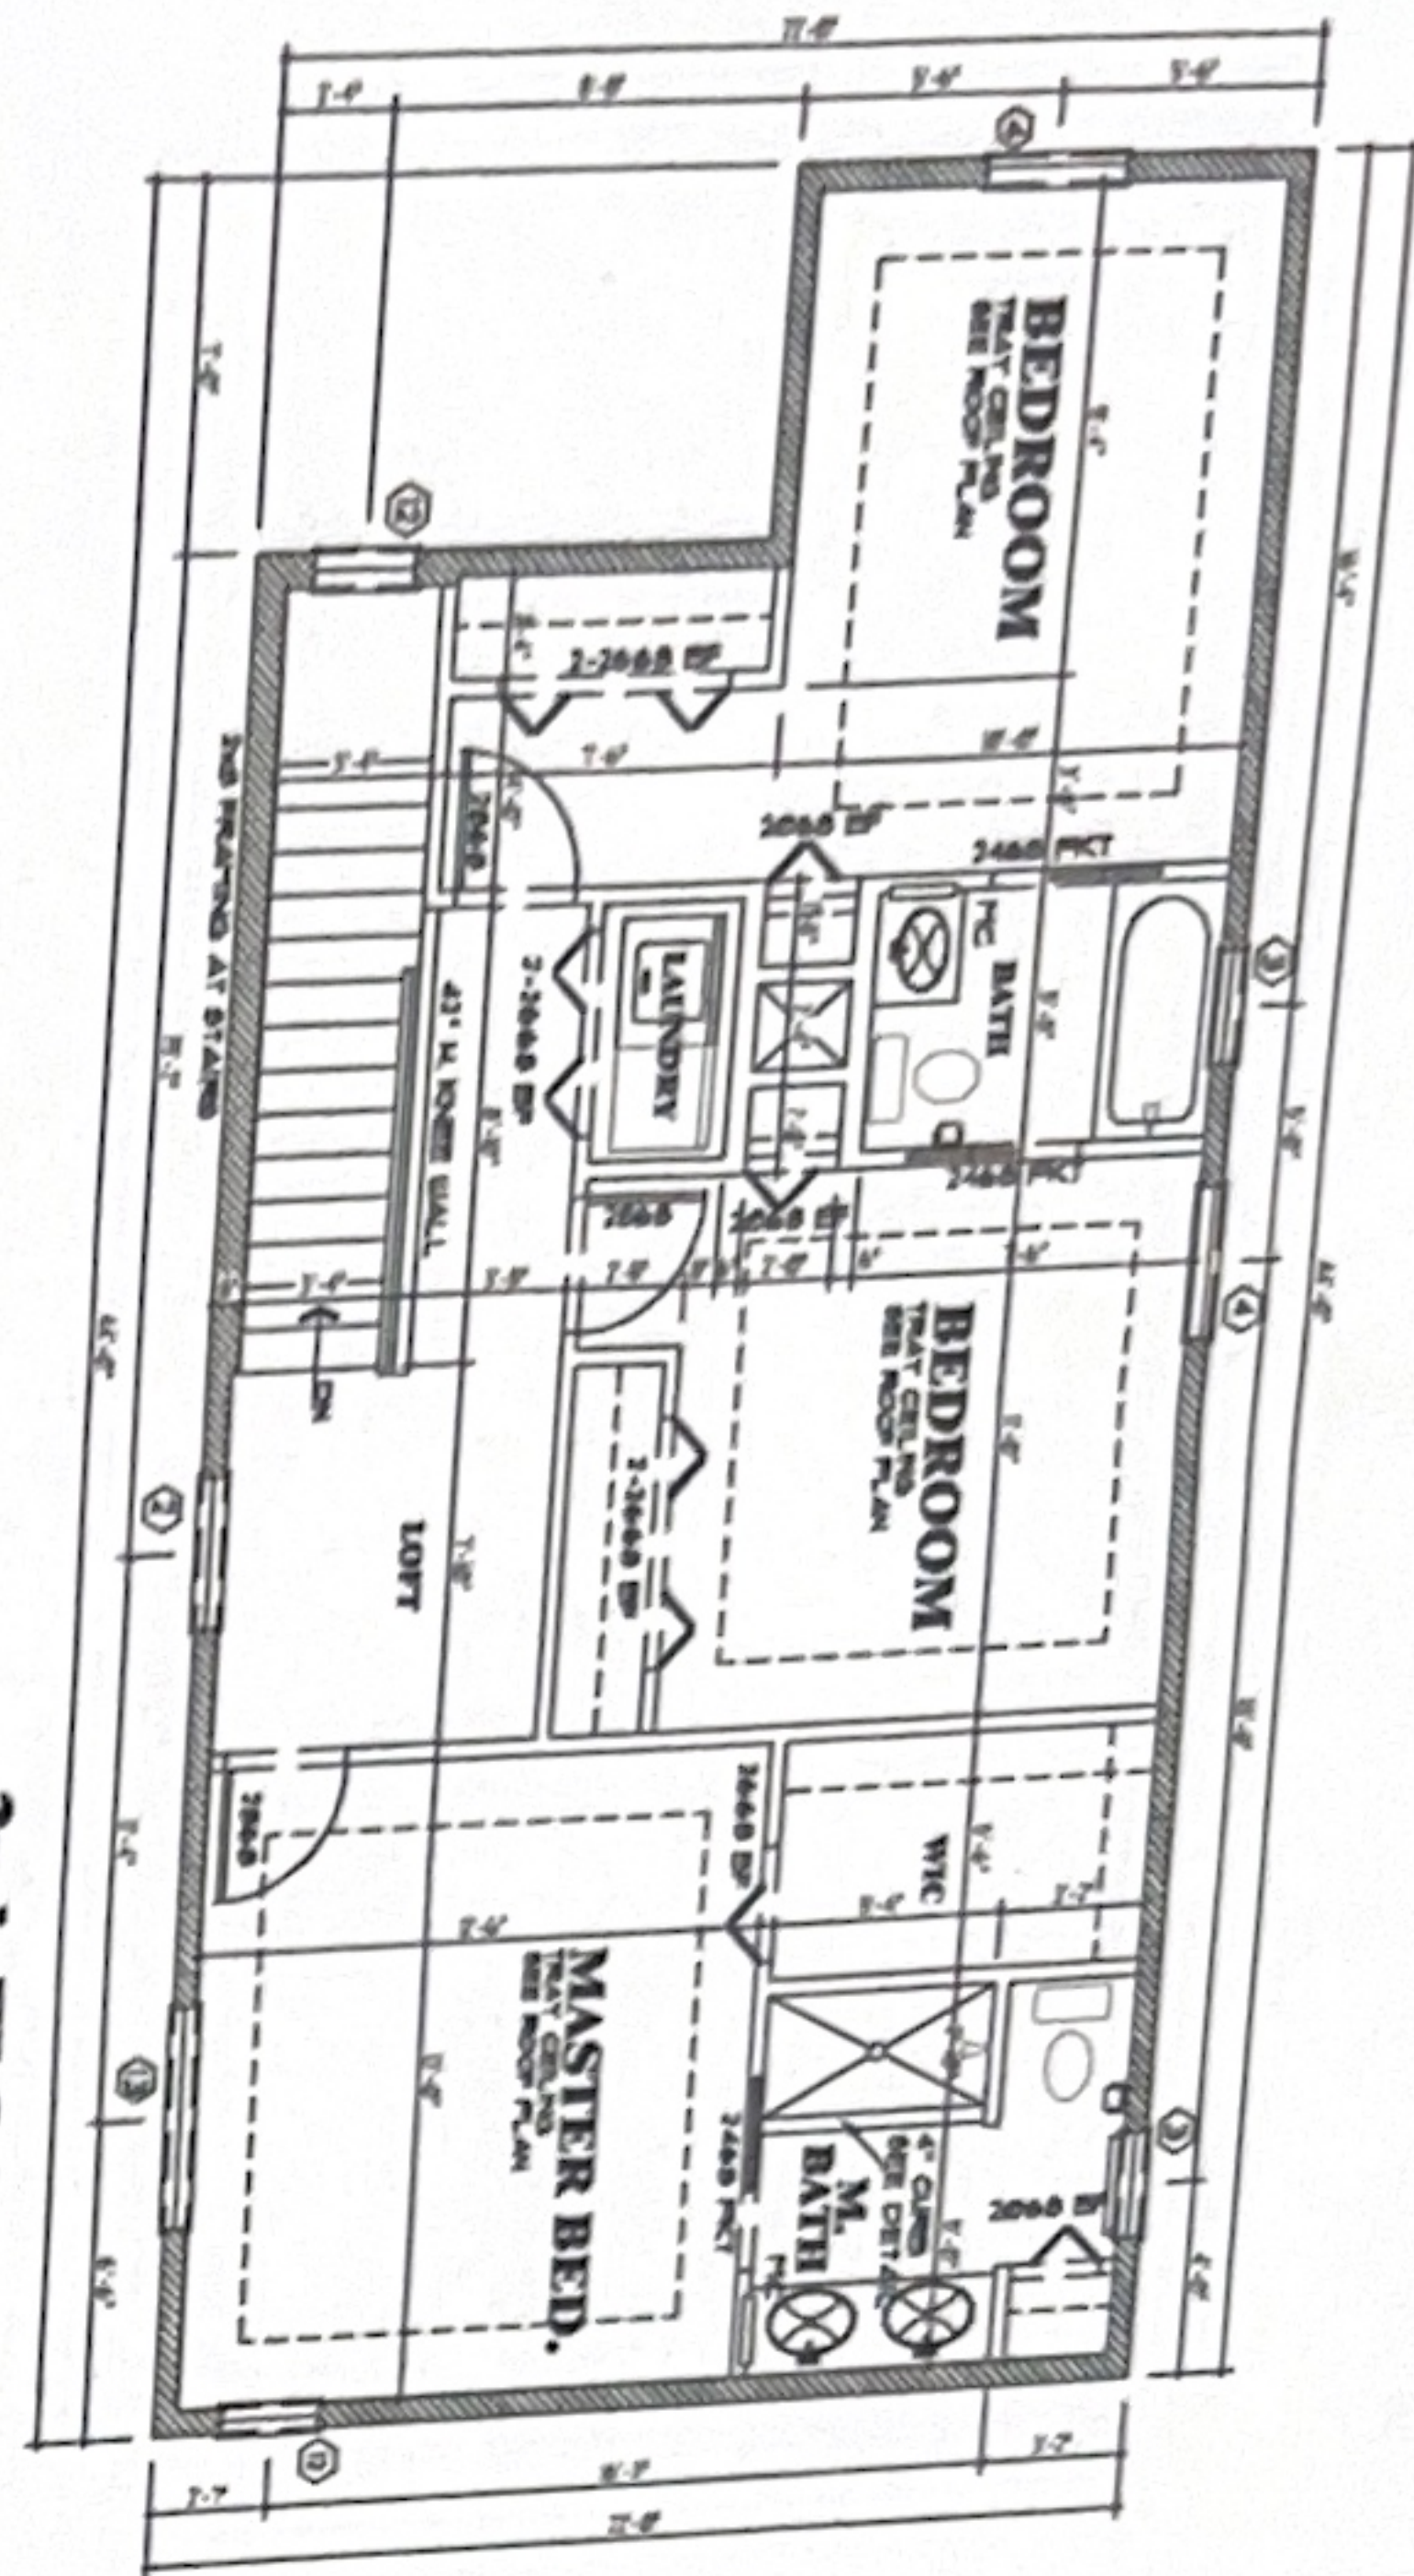

2nd FLOOR PLAN
SCALE 1/4" = 1'-0"

EXTERIOR DOOR AND WINDOW SCHEDULE

No.	Qty	Location	Notes
1	1	ENTRY DOOR	6'-0" x 8'-0"
2	1	DOOR TO GARAGE	8'-0" x 7'-0"
3	1	DOOR TO LOFT	6'-0" x 6'-0"
4	1	DOOR TO BEDROOM	6'-0" x 6'-0"
5	1	DOOR TO BATH	6'-0" x 6'-0"
6	1	DOOR TO LAUNDRY	6'-0" x 6'-0"
7	1	DOOR TO LOFT	6'-0" x 6'-0"
8	1	DOOR TO BEDROOM	6'-0" x 6'-0"
9	1	DOOR TO BATH	6'-0" x 6'-0"
10	1	DOOR TO LAUNDRY	6'-0" x 6'-0"
99	1	DOOR TO LOFT	6'-0" x 6'-0"
100	1	DOOR TO BEDROOM	6'-0" x 6'-0"

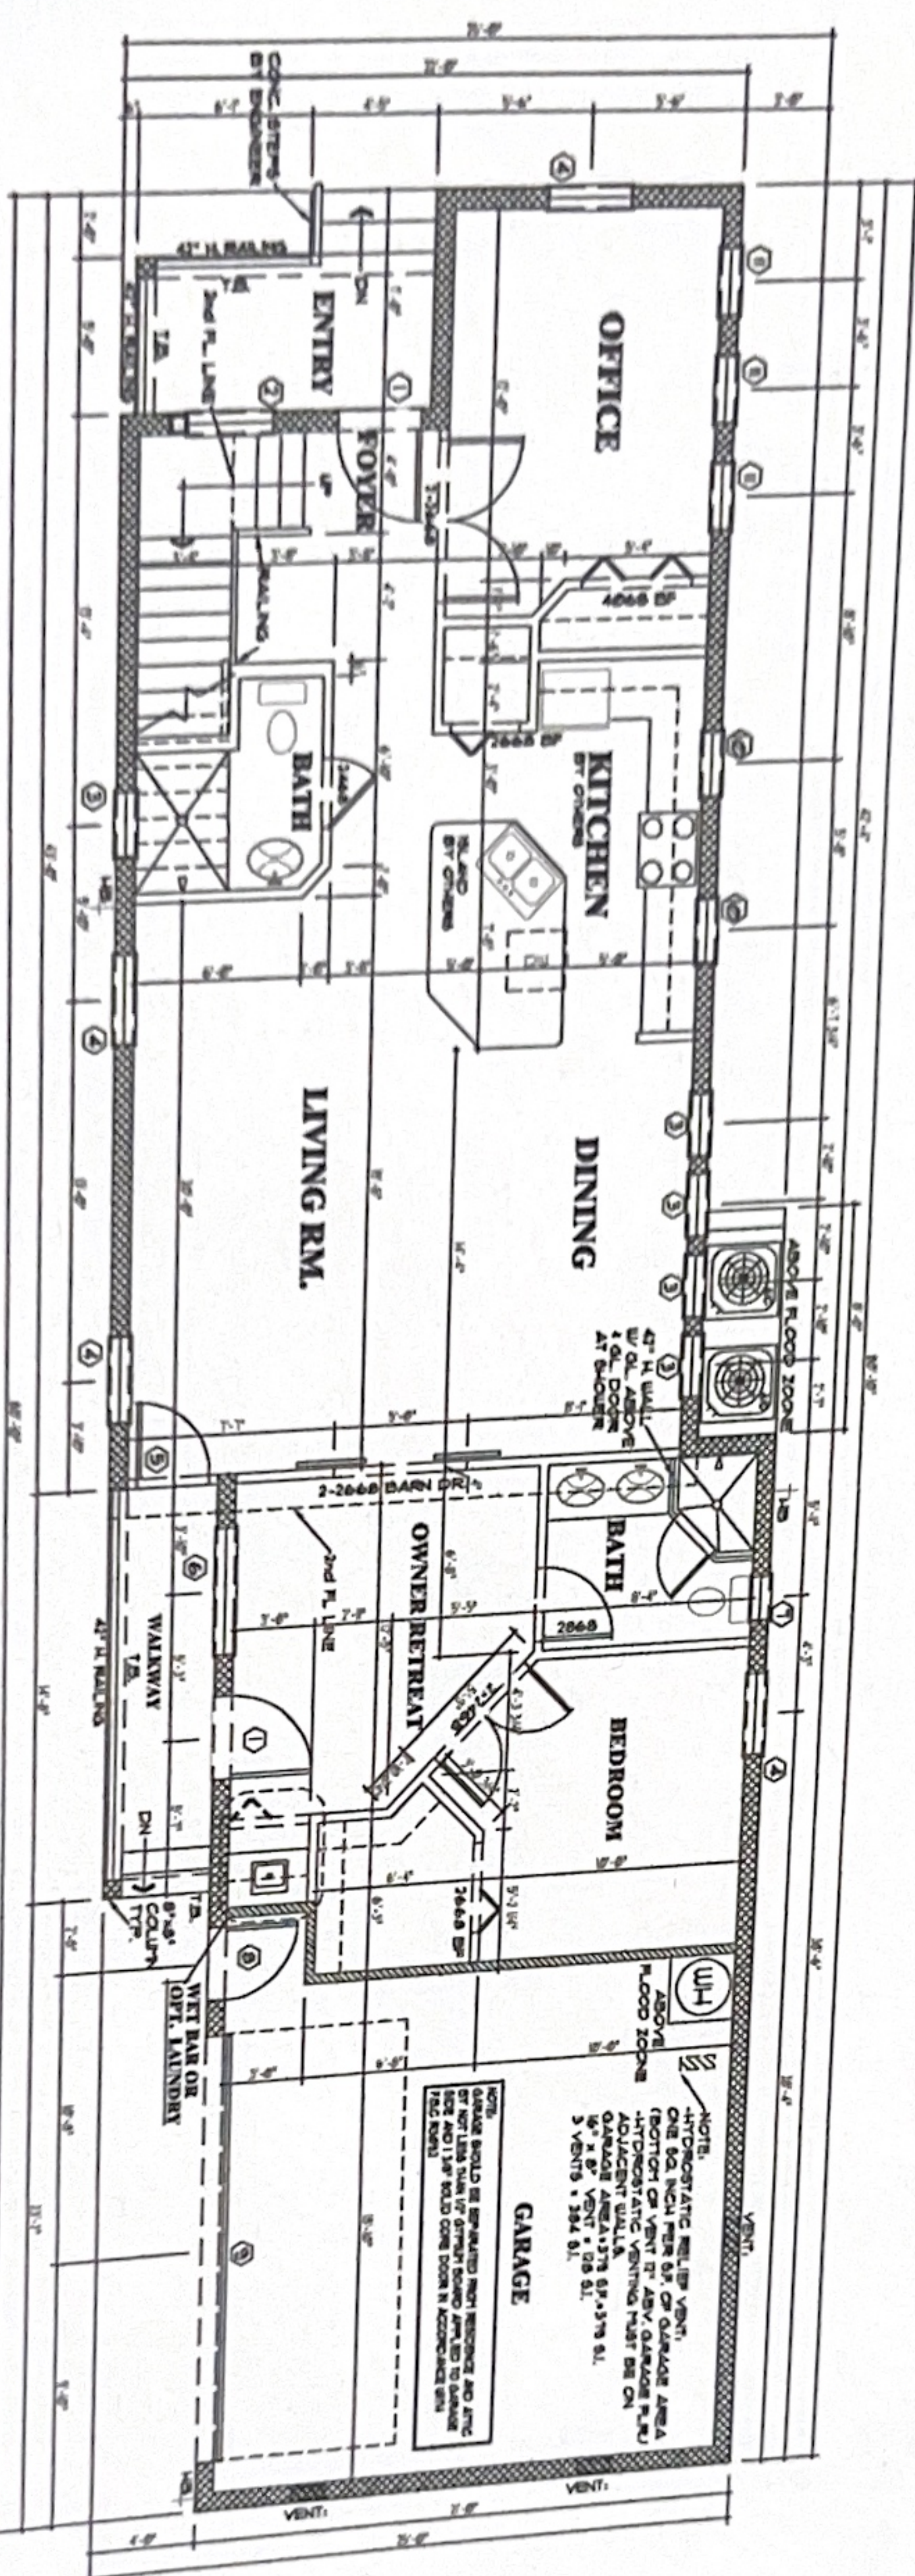

1st FLOOR PLAN
SCALE 1/4" = 1'-0"

ABUTMENT
1. 10'-0" x 10'-0" PT.
2. 10'-0" x 10'-0" PT.
