

* Asterisk denotes an area or areas not accessible during verification process

USF = Usable Square Footage
RSF = Rentable Square Footage

Service & Amenity Area

Rentable Exclusions

Base Building Circulation


Tenant Usable Area

Tenant Usable Area

Tenant Usable Area

Tenant Usable Area

ETMC Sleep Lab
2336.29 USF [3267.84 RSF]

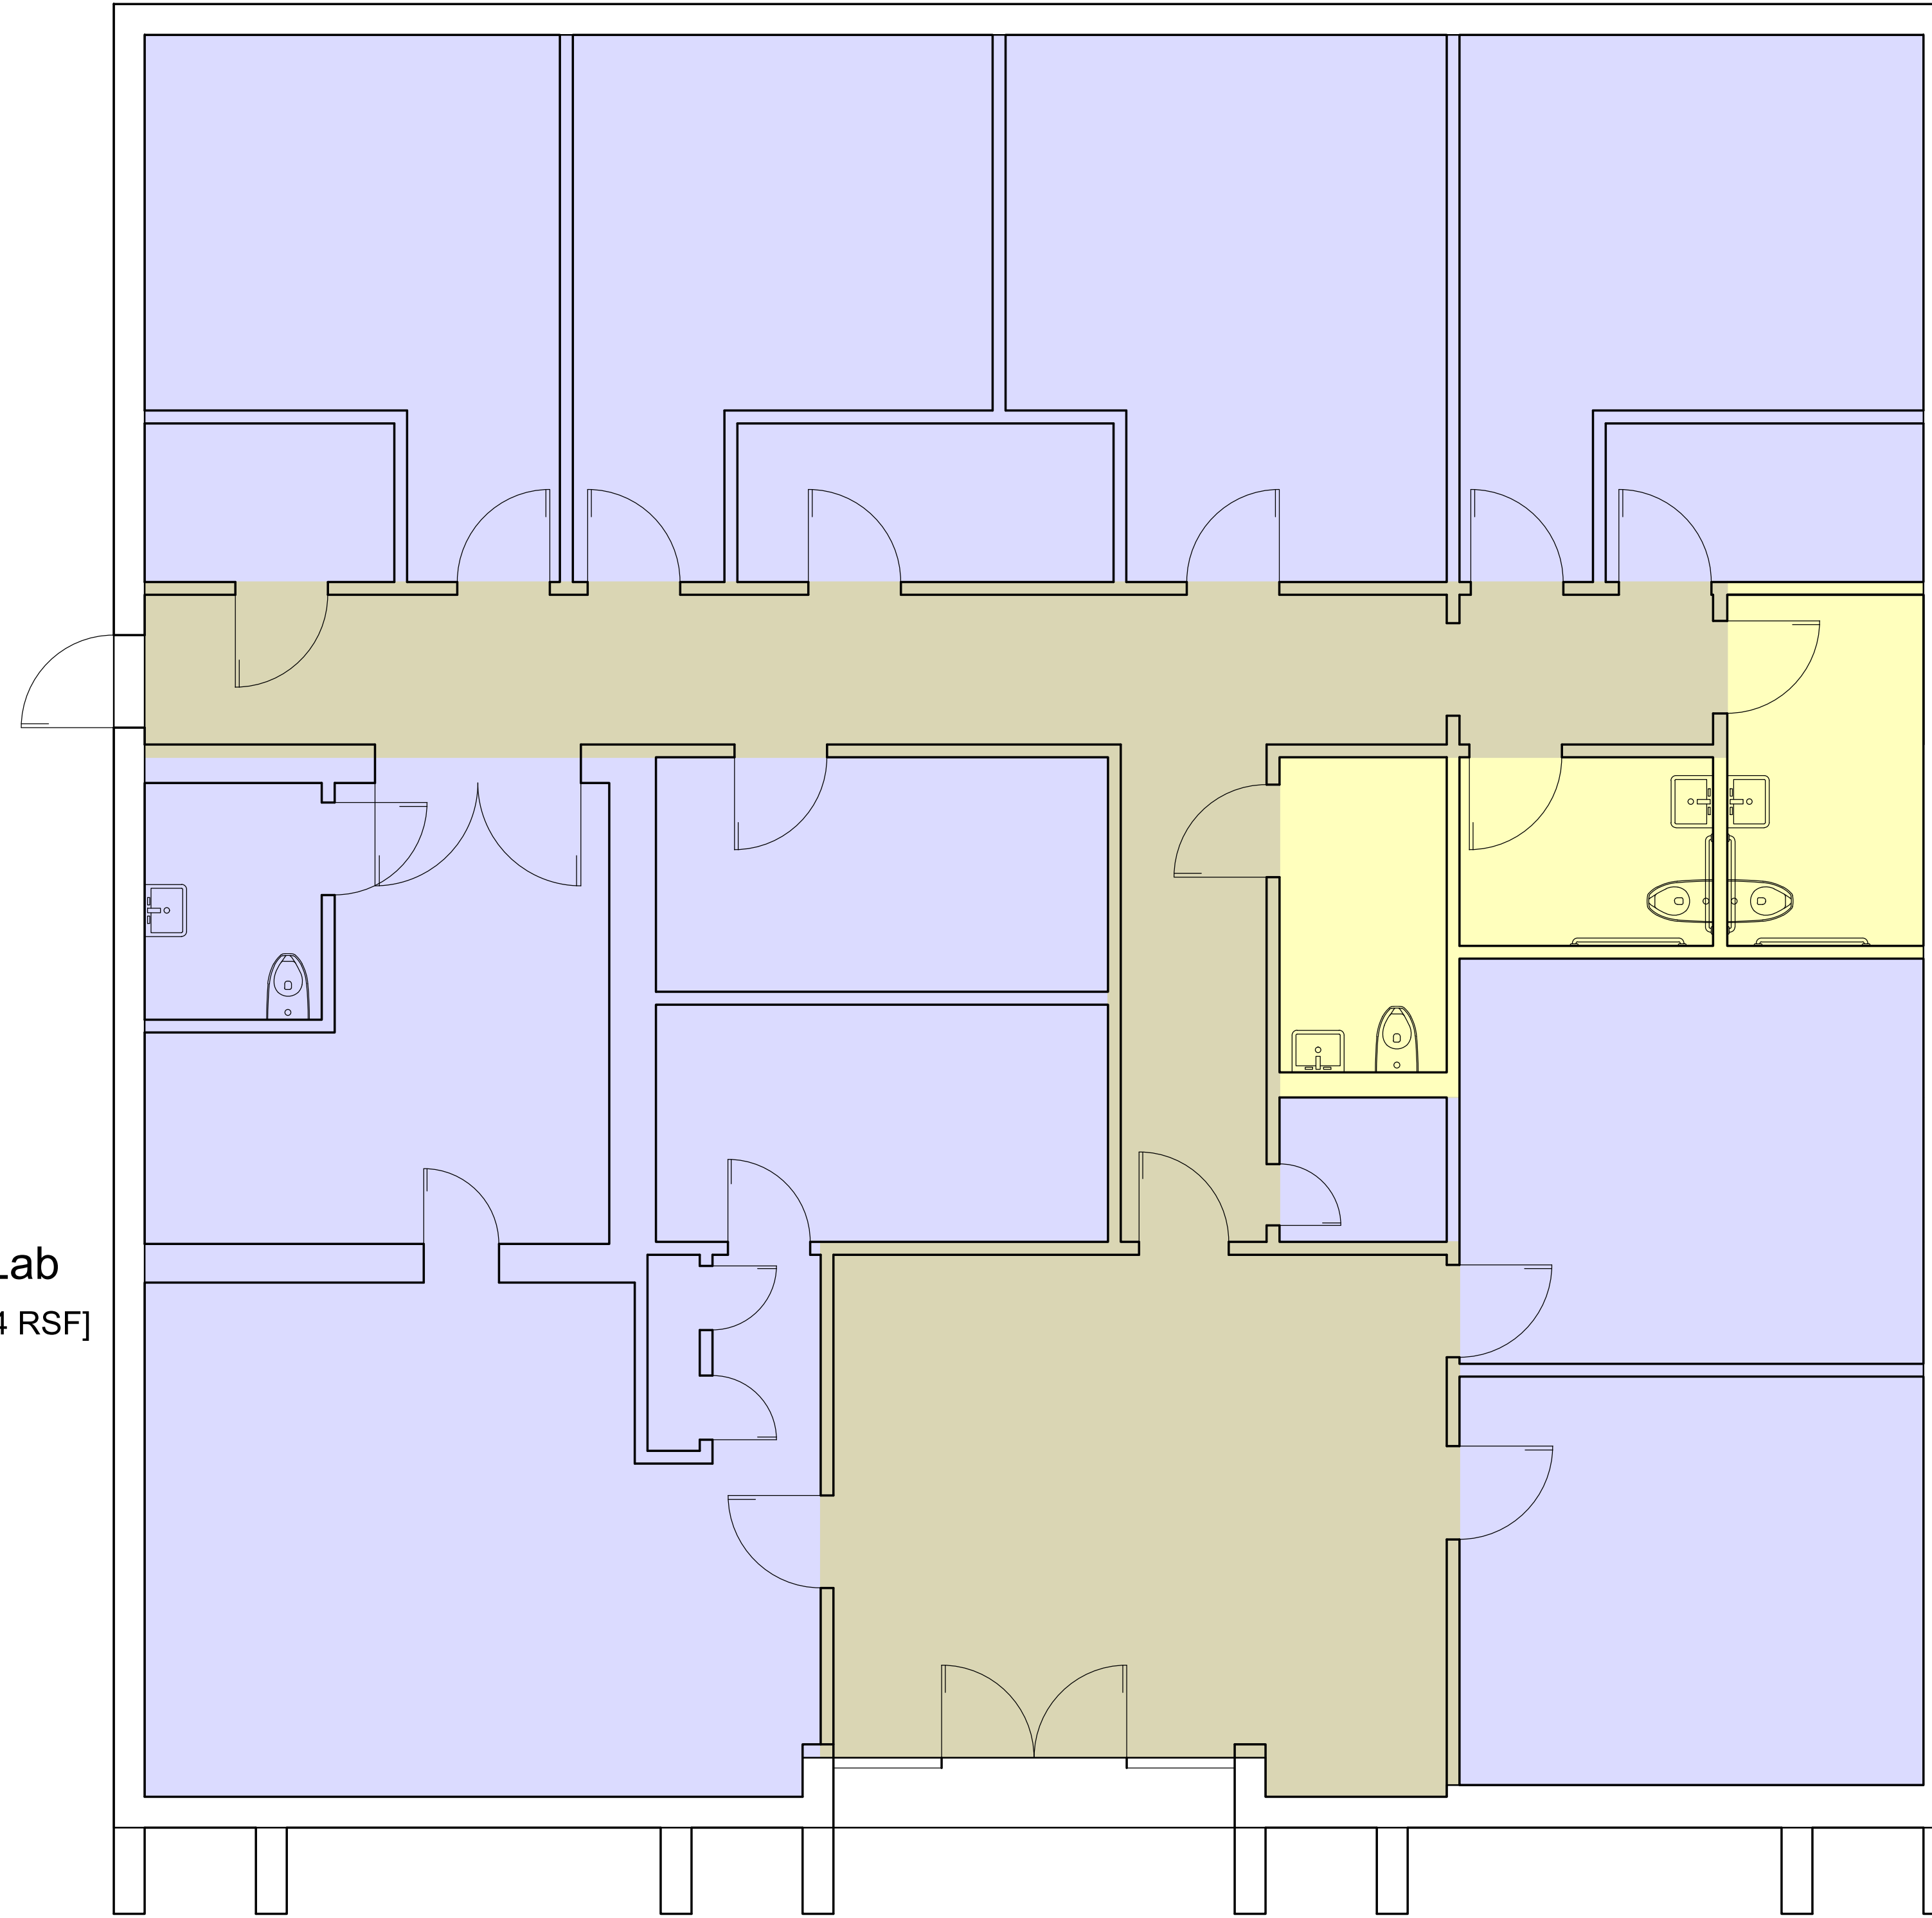

Bldg
Circulation
732.88 s.f.

Floor Plan

SCALE: 1/4" = 1'-0"

This drawing is an accurate representation ONLY of the information provided to produce this drawing and does not constitute a contract. It is to be used for informational purposes only and does not constitute an accurate representation of actual conditions except for those this drawing's use was intended. Any critical activities requiring accurate dimensional information should include field verification of these dimensions.

Southeast Reimbursement Group, LLC



5409 Maryland Way, Suite 105, Brentwood, TN 37027
PH: (615) 333-0655 FAX: (615) 333-1049 WEB: SRGLLC.ORG

377 Richardson Road, SE
Suite 1
Cathoun, GA 30701
Phone: 770.886.6156
Fax: 770.888.3664
assl-cad.com



Drawn By: J.V.
Field Verified: 01.16.19
Date: 03.03.19
Revised: .

SHEET
1
OF
1

ARDENT HEALTH SERVICES
ETMC Sleep Lab
3900 Southpark Drive
Tyler, TX 75703