
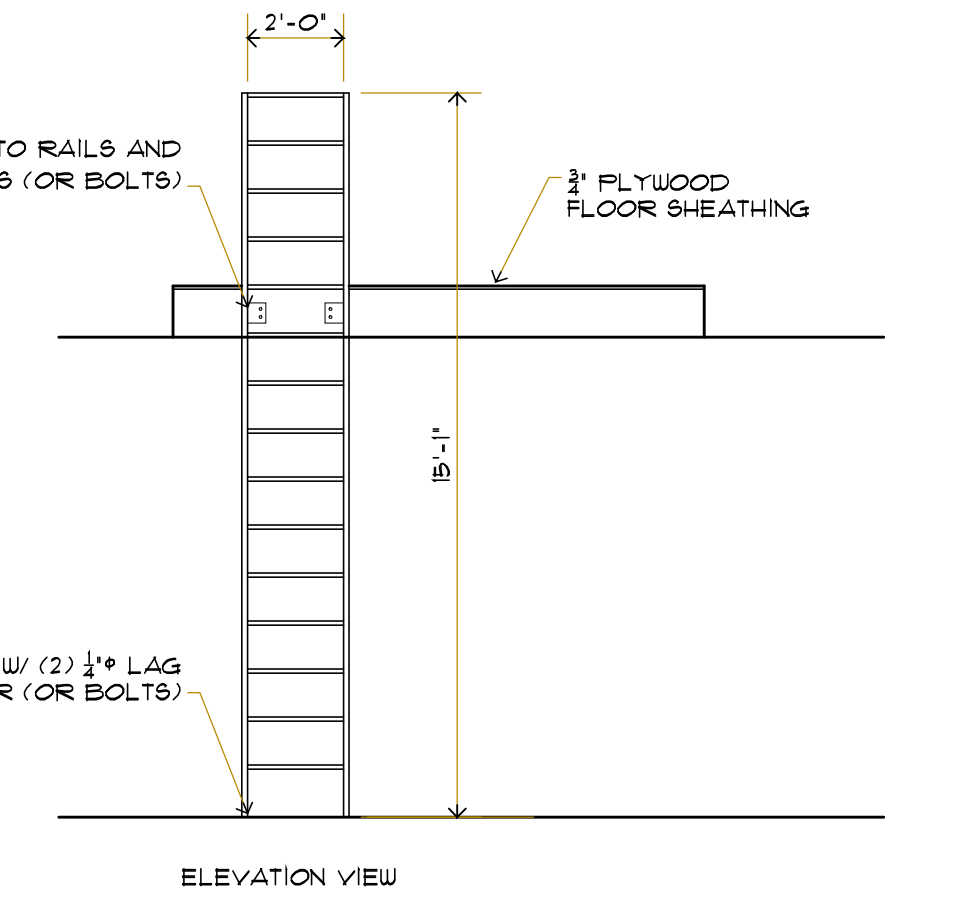


3 DETAIL OF LOFT FRAMING
C-1 SCALE 1/8" = 1'-0"

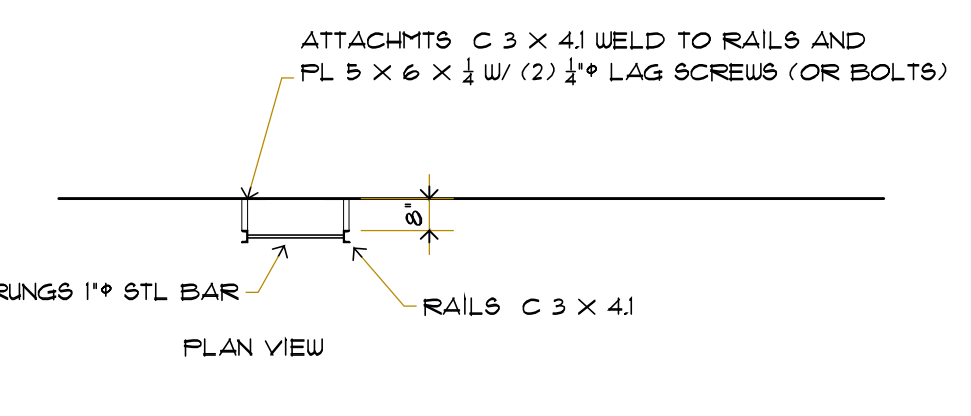

4 LOFT LADDER
C-1 SCALE 1/4" = 1'-0"

1 FLOOR PLAN
C-1 SCALE 1/8" = 1'-0"

2 WALL TYPE SCHEDULE
C-1

MARK	SPECIAL REMARKS	BEARING OR NON-BEARING	HEIGHT / SPECIAL REMARKS	EXTERIOR WALL	INTERIOR PARTITION	INSULATION	LINER PANEL	STUD SPACING LIGHT GAGE FRAMING	FIRE-RATING	SUBSTRATE FOR FINISH MATERIALS THAT ARE SCHEDULED ON THE ROOM FINISH SCHEDULE. GB TYPE DEPENDS ON FR. AND SCHEDULED FINISH MATERIAL.
W1		NON-BEARING	22' SIDEWALL (SR1)	✓		MTL BLDG PKG (SR-3)	(SR-3)	N/A	N/A	MTL. BLDG. GIRTS
W2		NON-BEARING	22' SIDEWALL (SR1)	✓		(SR-2)		4' STUD X 10' @ 24" OC	1 HR (SR-4)	MTL. BLDG. GIRTS 4 LT GAGE FRAMING
W3		NON-BEARING	ENDWALL (SR1)	✓		MTL BLDG PKG (SR-3)	(SR-3)	N/A	N/A	MTL. BLDG. GIRTS
W4		NON-BEARING	ENDWALL (SR1)	✓		(SR-2)		4' STUD X 10' @ 24" OC	N/A	MTL. BLDG. GIRTS 4 LT GAGE FRAMING
W5		NON-BEARING	10'-0"		✓	N/A		4' STUD @ 24" OC	1 HR	LIGHT GAGE FRAMING X 10'-0" HGT
W6		NON-BEARING	10'-0"		✓	N/A		4' STUD @ 24" OC	N/A	LIGHT GAGE FRAMING X 11'-0" HGT
W7	(SR5)	NON-BEARING	10'-0"		✓	N/A		(2) 4' STUD @ 24" OC	N/A	SPACED LIGHT GAGE FRAMING X 10'-0" HGT
W8	(SR6)	BEARING	10'-0"		✓	N/A		4' STUD @ 24" OC	N/A	WOOD OR LIGHT GAGE FRAMING X 11'-0" HGT
W9		BEARING	10'-0"		✓	4' WALL BATTS		4' STUD @ 24" OC	N/A	WOOD OR LIGHT GAGE FRAMING X 11'-0" HGT
W10		NON-BEARING	10'-0"		✓	4' WALL BATTS		4' STUD @ 24" OC	1 HR	LIGHT GAGE FRAMING X 10'-0" HGT
W11		NON-BEARING	10'-0"		✓	4' WALL BATTS		4' STUD @ 24" OC	N/A	LIGHT GAGE FRAMING X 11'-0" HGT


SPECIAL REMARKS INDICATED ON WALL TYPE SCHEDULE

(SR1) REFER MTG BLDG ELEVATIONS
 (SR2) ENVELOPE INSULATION INCLUDES MTL BLDG MANUF. INSULATION PLUS 4" PARTITION AND 8" CEILING BATT INSULATION
 (SR3) LINER PANEL FULL HEIGHT, ONE SIDE
 (SR4) FIRE RATING 1 HR XGB, REFER ROOM FINISH SCHEDULE.
 (SR5) FRAMED TO WIDTH INDICATED ON FLOOR PLAN, LAY STUDS FLAT 4 REINF WITH SPACERS.
 (SR6) BEARING PARTITION FOR MECHANICAL DECK, CONTRACTORS OPTION: METAL OR WOOD STUD FRAMING.



Dorland Carol Shelton AIA CCS Architect
 432 Meadow Hill Road, Fort Worth, TX
 cell 817.996.0949 dcs@csa.com
 www.dcsa.com

Professional Seal: Dorland Carol Shelton, AIA, CCS, No. 12345, State of Texas, Exp. 12/31/2025

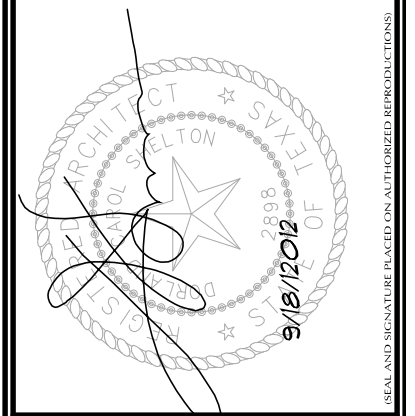

PROPOSED 60 x 150 x 22 SHOP
 FOR
TBN (Kaleb Brewer)
 LOT 3, PULLIN ROAD, PHOENIX INDUSTRIAL PARK
 ATASCOSA COUNTY, TEXAS

ALL RIGHTS RESERVED
 DORLAND CAROL SHELTON
 2010
 ALL RIGHTS RESERVED
 DORLAND CAROL SHELTON

PRELIMINARY, SCHEMATIC DESIGN, Released for Review. May not be used for regulatory approval, permitting or construction.
 PRELIMINARY, DESIGN DEVELOPMENT, Released for Review. May not be used for regulatory approval, permitting or construction.
 CONSTRUCTION DOCUMENTS, INCOMPLETE, Released for coordination or review. May not be used for regulatory approval, permitting or construction.
 CONSTRUCTION DOCUMENTS, INCOMPLETE, Released for Fast Track Contact. Subject to subsequent modifications and further detailing.
 CONSTRUCTION DOCUMENTS, Released for Regulatory Approval, Bidding, Permitting and Construction purposes.

REVISIONS

Number	Date	Description
1		

PROJECT NO. 1215
 DWG NO. 1215C010
 DATE 9/8/2012

SCALE 1/8" = 1'-0" UNO

SHEET NO. C-1.0