


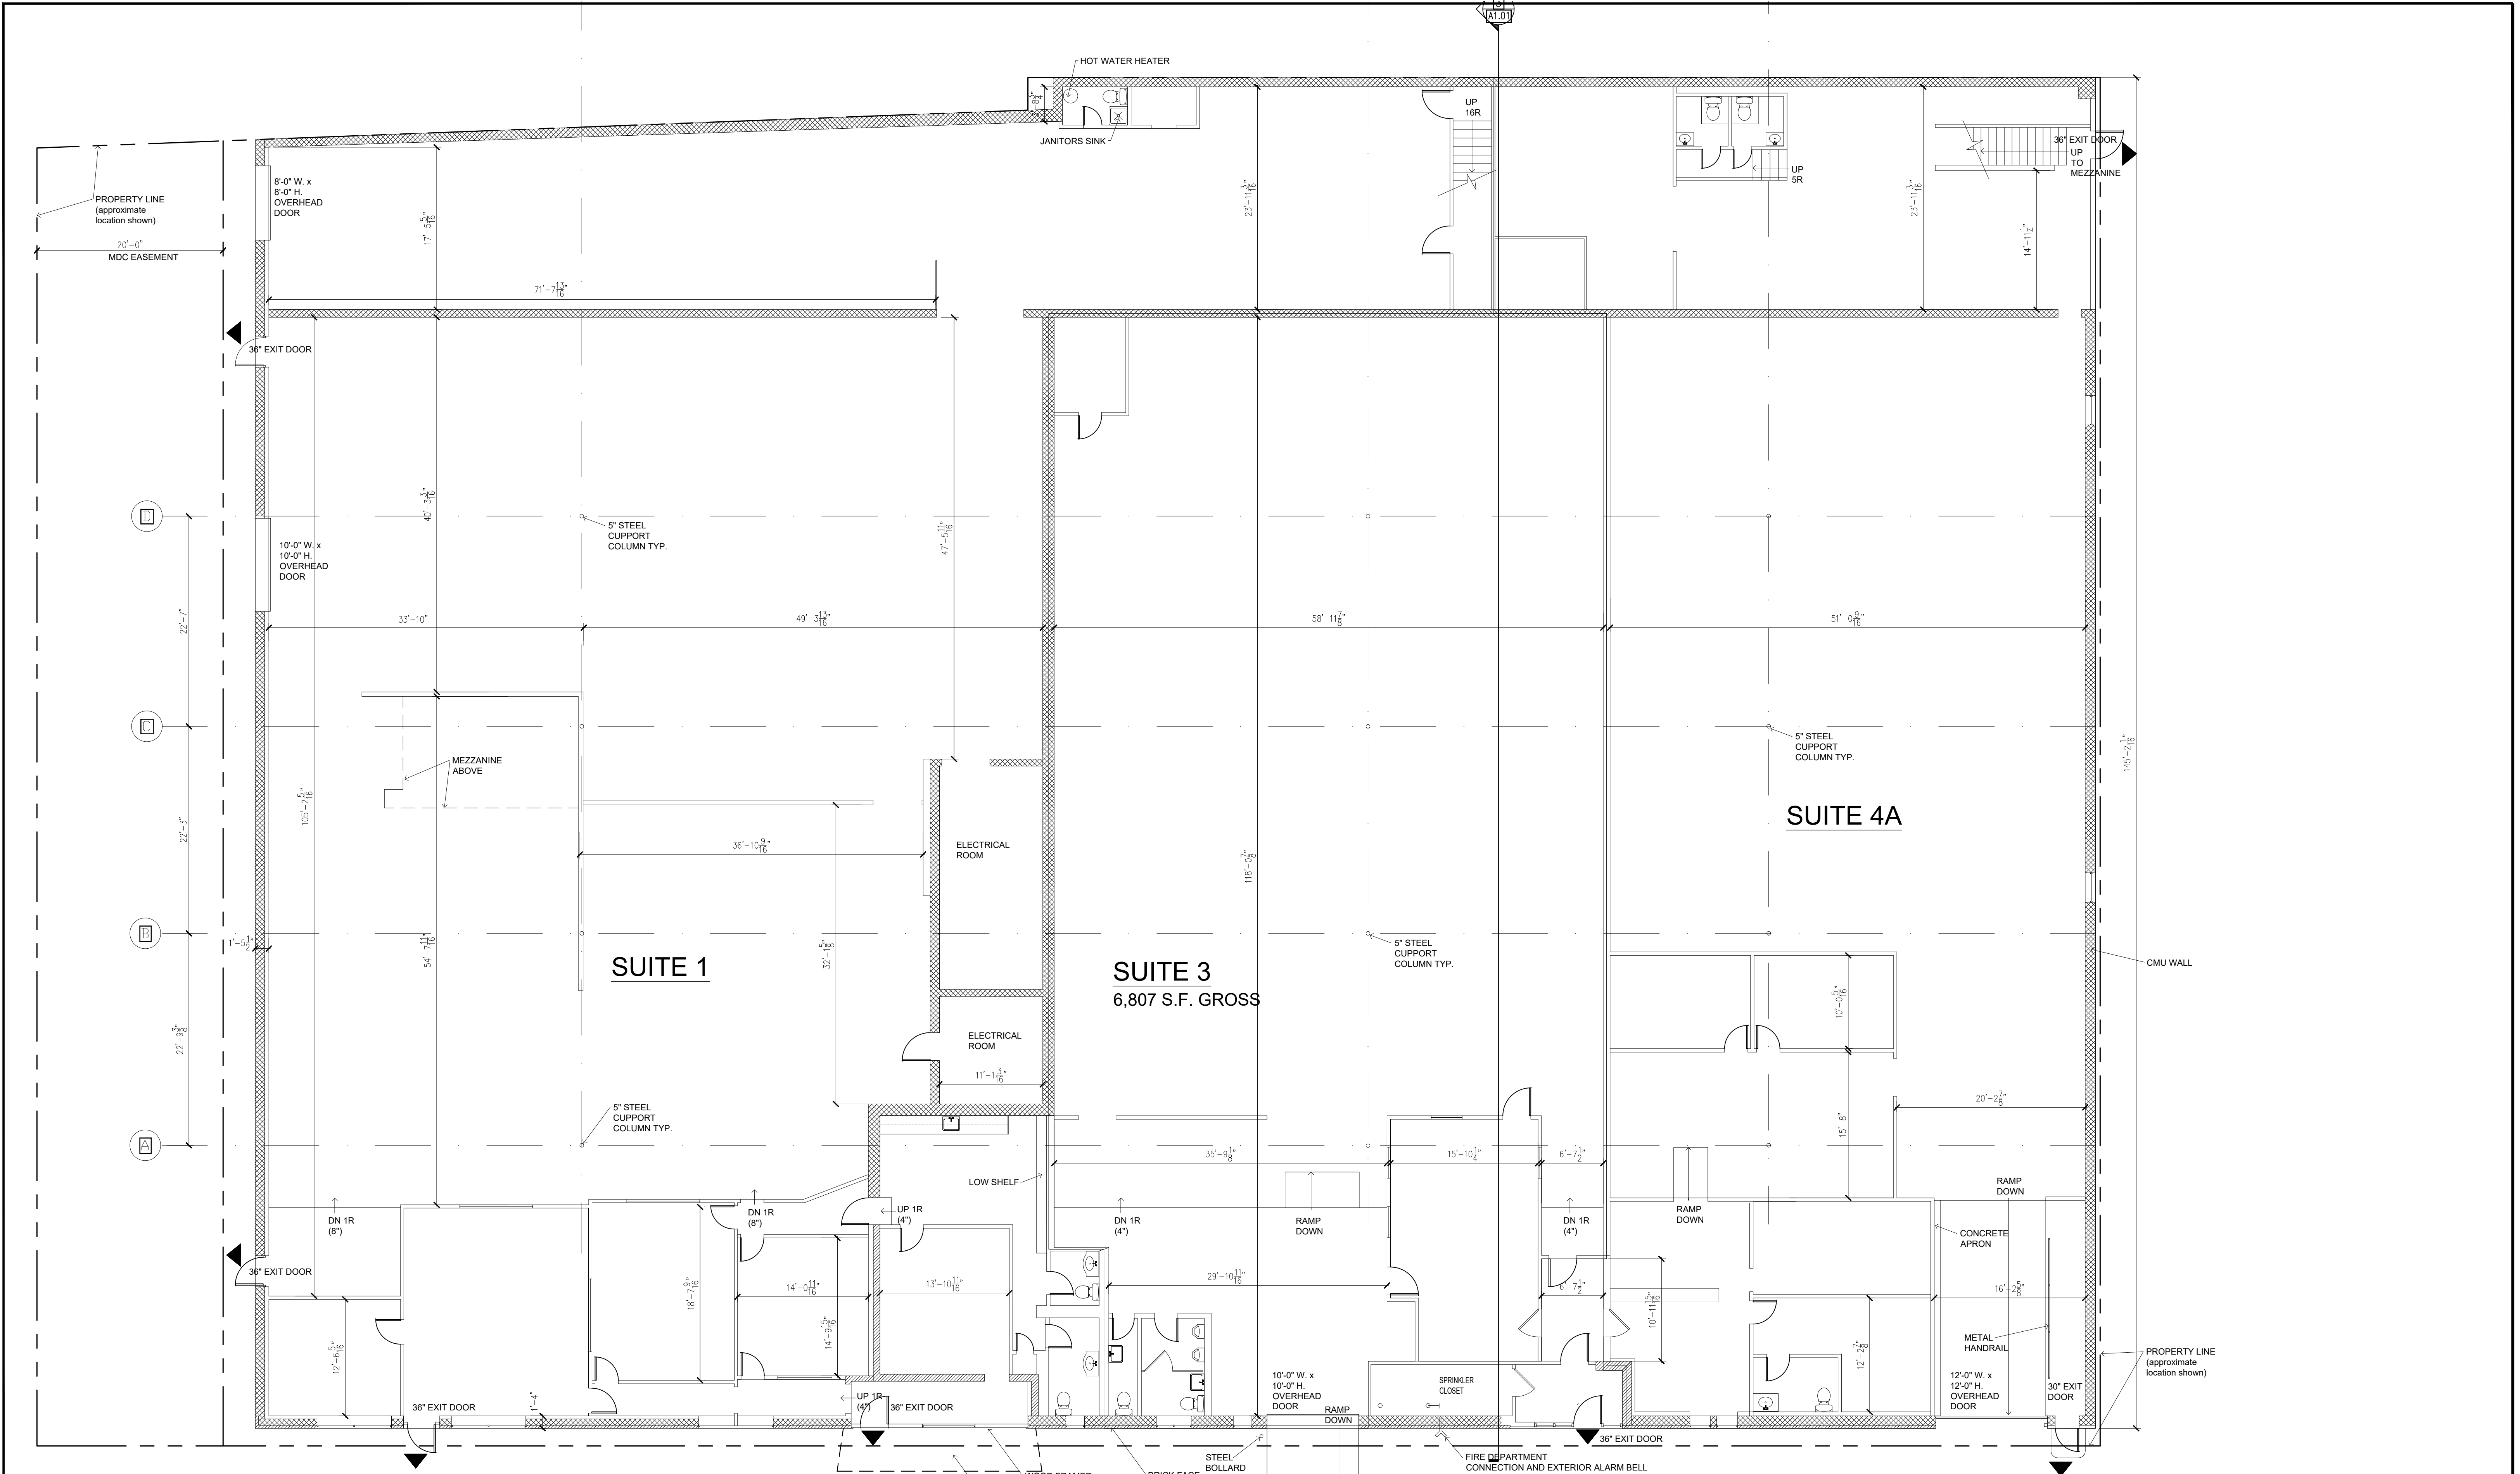

SYMBOLS LEGEND

	HORN/STROBE UNIT		WALL/ CONSTRUCTION TO BE REMOVED OR RELOCATED
	FIRE ALARM PULL STATION		EXISTING WALL/ CONSTRUCTION TO REMAIN
	EXISTING CEILING MT. DETECTION DEVICE		
	EXISTING EXIT LIGHT TO REMAIN		
	EXISTING EMERGENCY LIGHT		

EXISTING FLOOR PLAN

EXISTING BUILDING PLANS: 50 SUN ST. WALTHAM, MA				Date: 4-19-21														
			Approval:	Sheet Title EXISTING OVERALL FLOOR PLAN / SITE PLAN														
<table><tr><td colspan="3">Revisions</td><td rowspan="5">Scale: 1/8"=1'-0"</td></tr><tr><td>Number</td><td>Description</td><td>Date</td></tr><tr><td> </td><td> </td><td> </td></tr><tr><td> </td><td> </td><td> </td></tr><tr><td> </td><td> </td><td> </td></tr></table>	Revisions			Scale: 1/8"=1'-0"	Number	Description	Date										Sheet Number A1.00	
	Revisions				Scale: 1/8"=1'-0"													
	Number	Description				Date												
	<table><tr><td colspan="3">Project Number:</td></tr><tr><td> </td><td> </td><td> </td></tr><tr><td> </td><td> </td><td> </td></tr><tr><td> </td><td> </td><td> </td></tr></table>	Project Number:																
		Project Number:																