




EAST ELEVATION
SCALE: 1" = 20'-0"

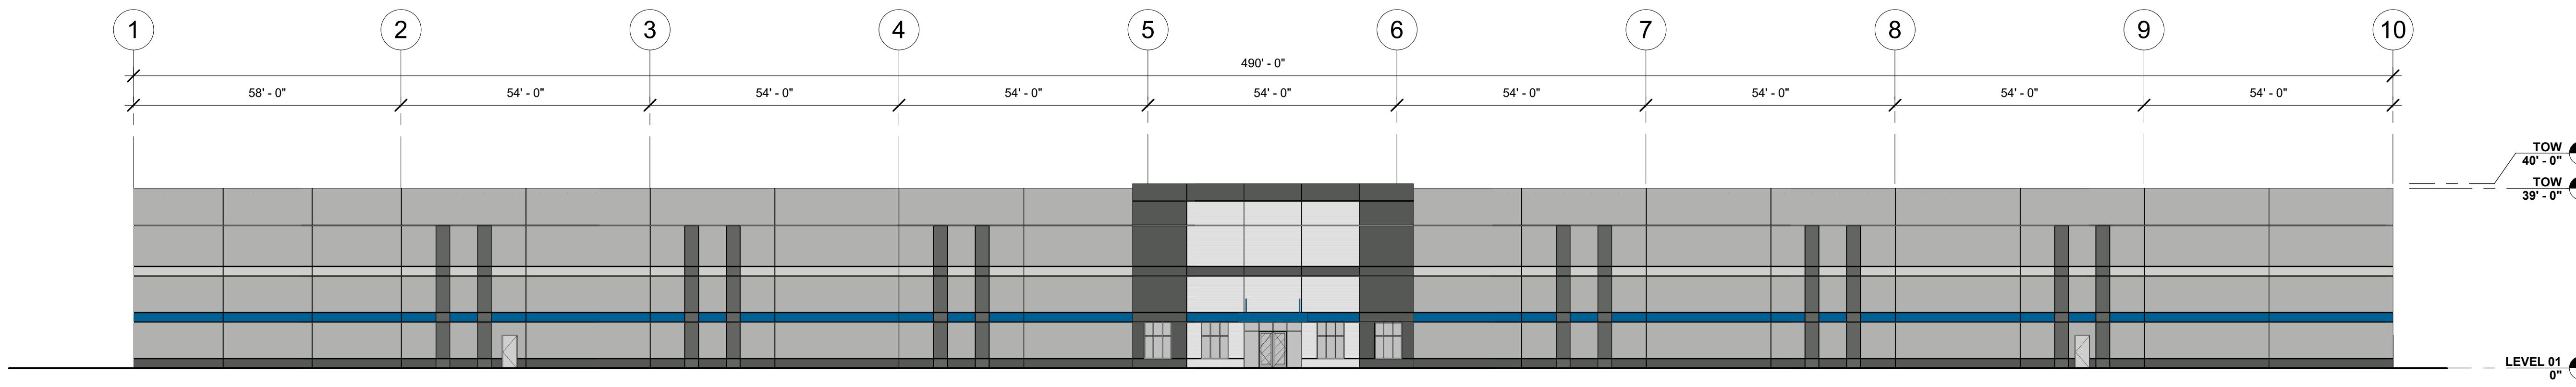

WEST ELEVATION
SCALE: 1" = 20'-0"

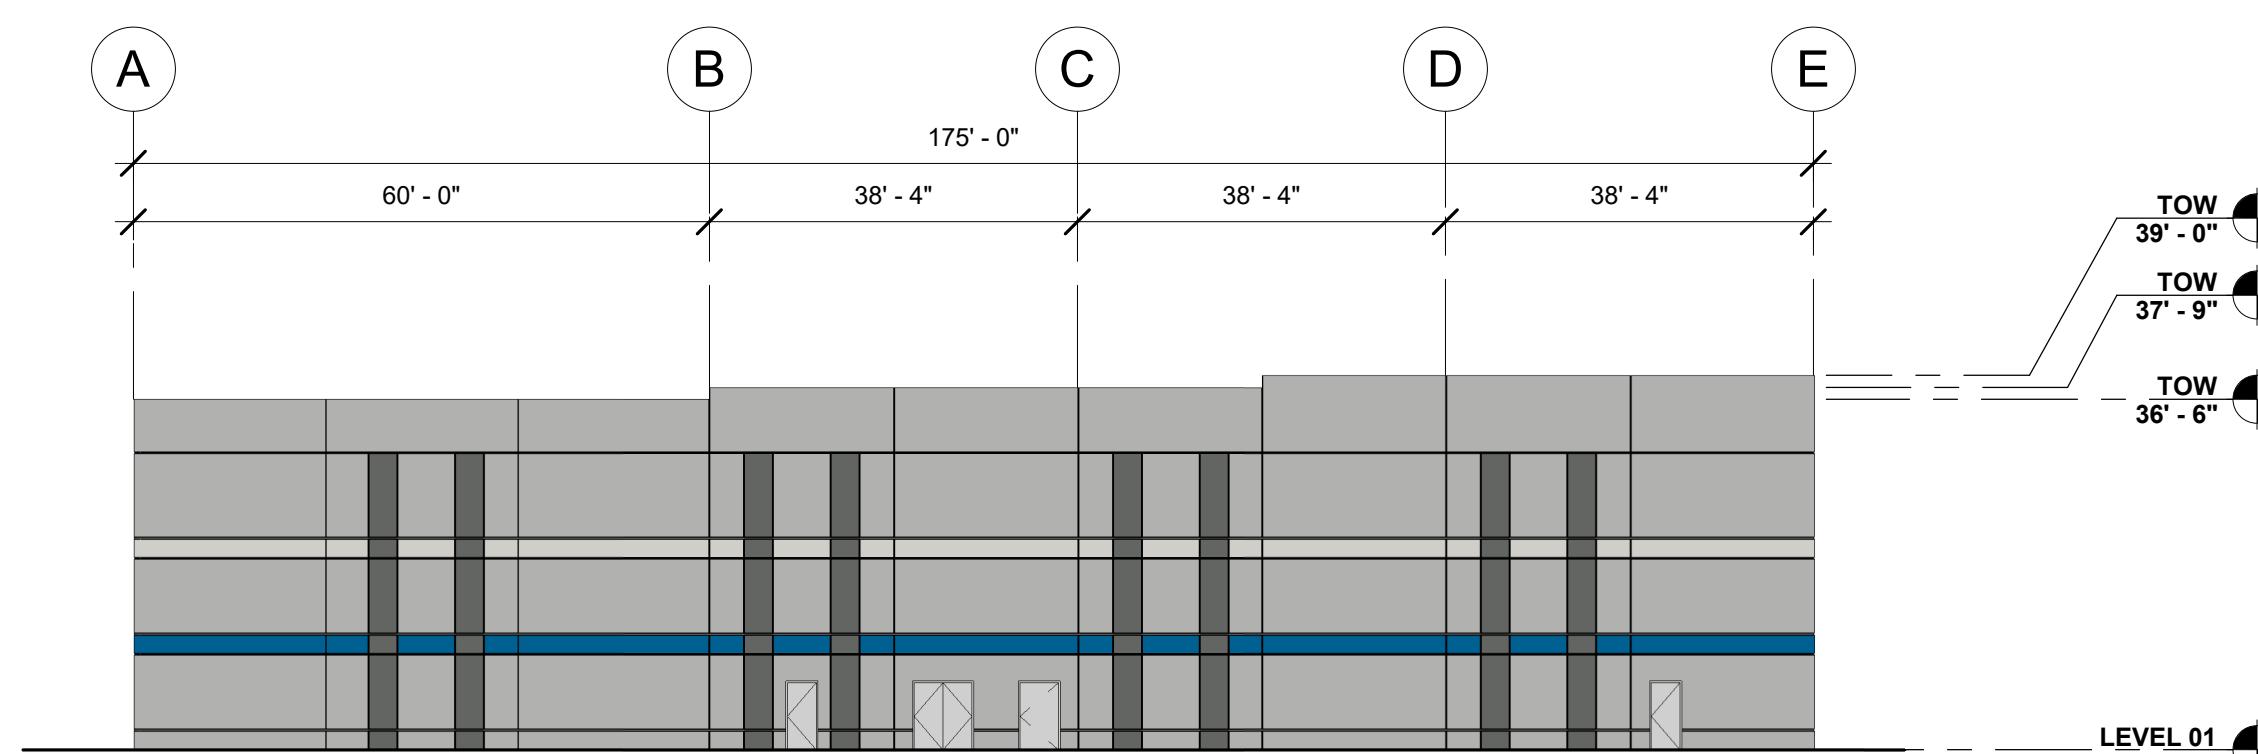

NORTH ELEVATION
SCALE: 1" = 20'-0"

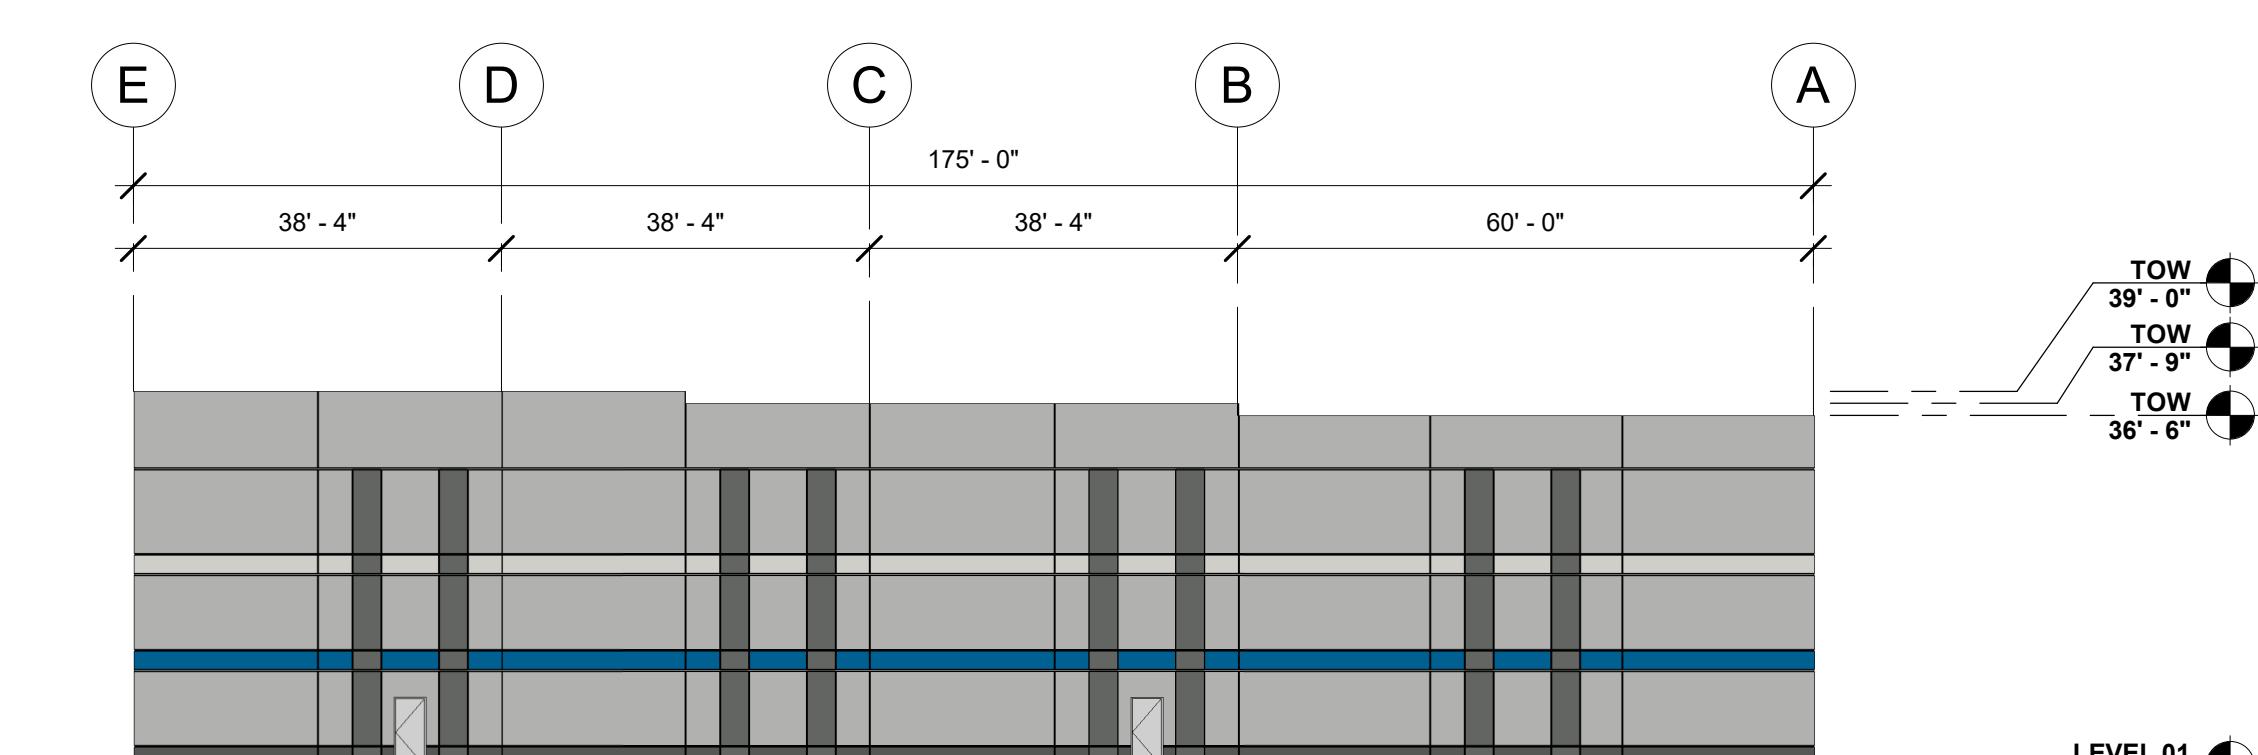

SOUTH ELEVATION
SCALE: 1" = 20'-0"

PAINT SCHEME COLORS:

- P1 - BASE COLOR (MEDIUM):
- P2 - ACCENT COLOR (LIGHT):
- P3 - ACCENT COLOR (DARK):
- P4 - ACCENT COLOR:

NOTES

TOW = TOP OF CONCRETE + 1-1/2" BLOCKING

MATERIALS:

DOWNSPOUT GUARDS - TO MATCH ADJACENT WALL COLOR

DOWNSPOUT & SCUPPER BOXES - TO MATCH ADJACENT WALL COLOR

METAL COPING - TO MATCH ADJACENT WALL COLOR