
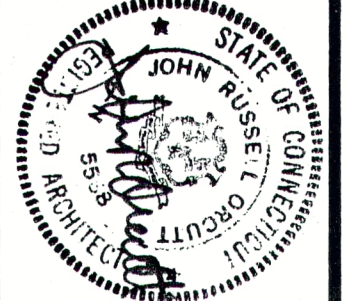


NOTES:

1. SEE NOTES ON 1/A-5.1 FOR ALUM.
COLUMN COVERS. DETAILS SEE 6/A-2.2
IN ALUM. WALL PANELS.

REVISIONS:

KEY PLAN:

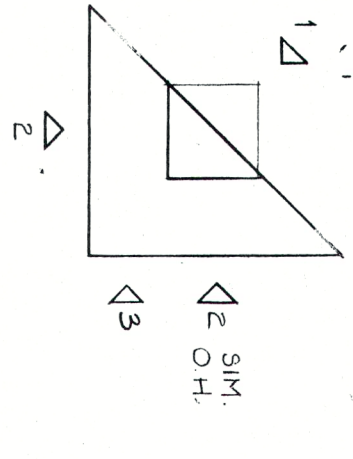


Salmon Brook
Corporate Park
A-Copy Offices
Glastonbury, Connecticut

TITLE:


Exterior
Elevations

Scale: 1/8" = 1'-0" Date: 2.12.87
Drawn By: TR, BJ
Checked By: EWM
Approved By:
Project No:

DWG. NO. A2-1

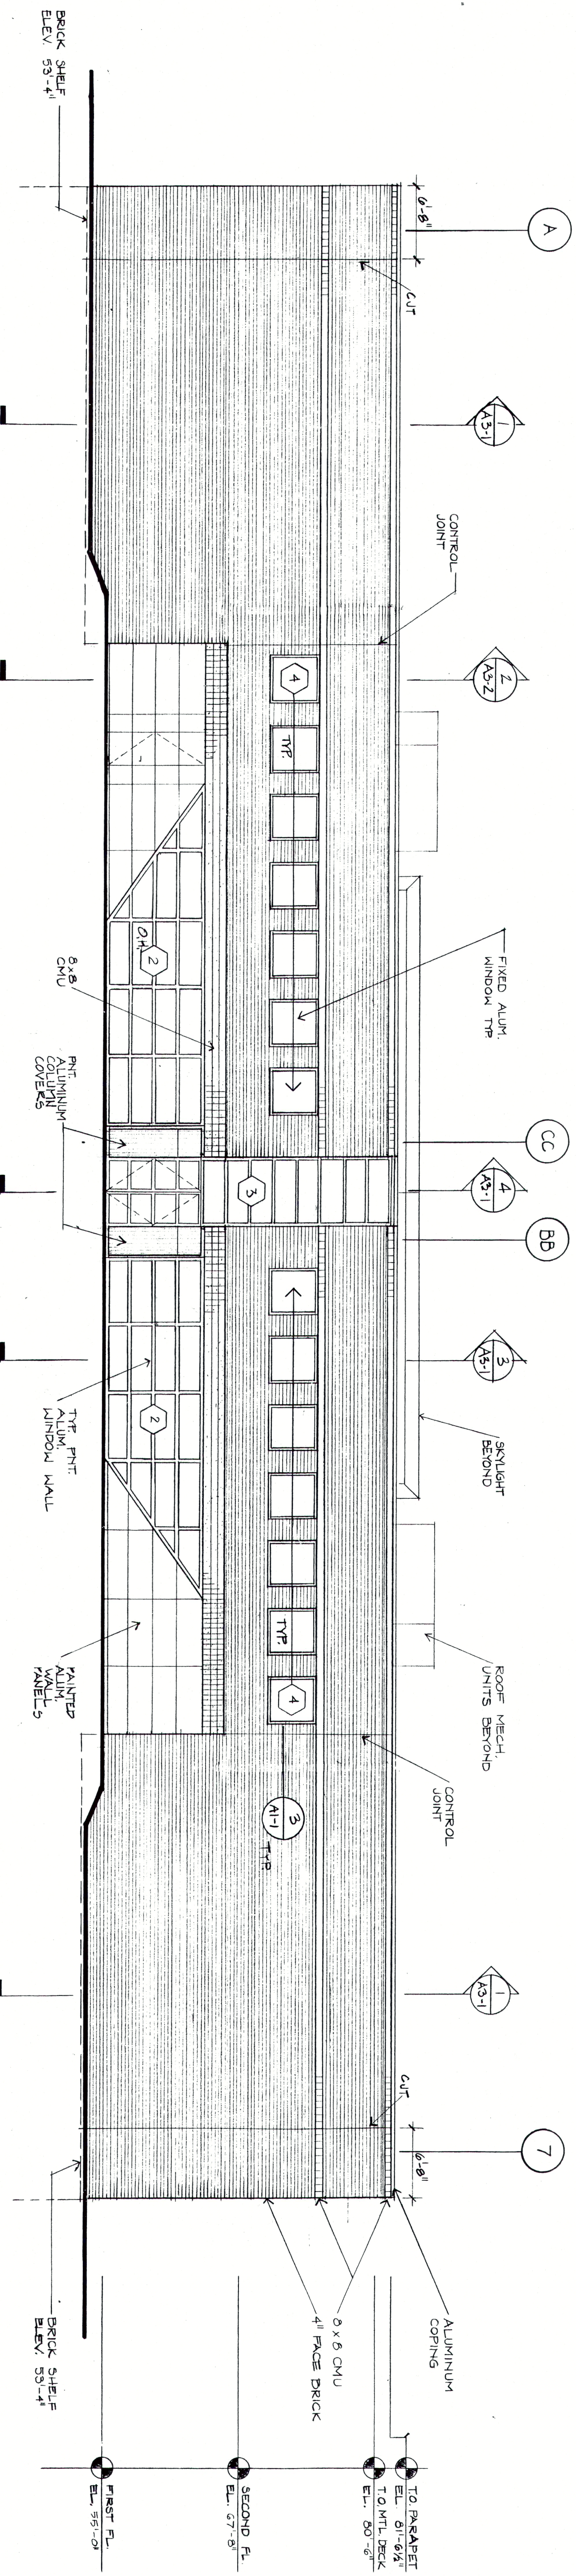

1 SOUTHWEST ELEVATION
SCALE: 1/8" = 1'-0"

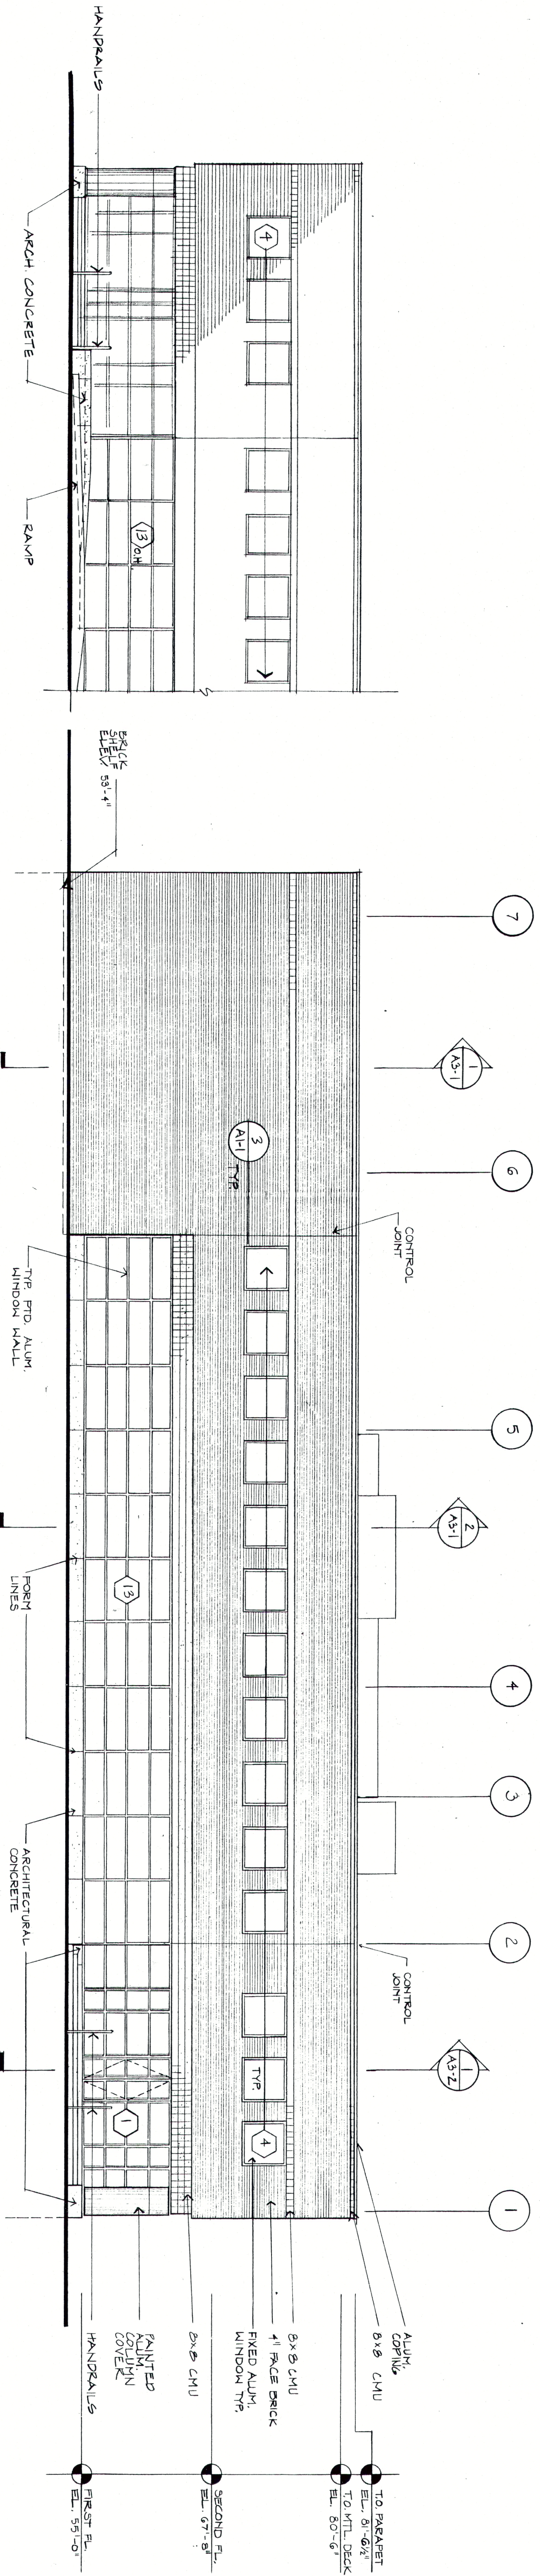

2 EAST ELEVATION (NORTH ELEVATION SIMILAR, OPPOSITE HAND)
SCALE: 1/8" = 1'-0"

3 PARTIAL NORTH ELEVATION
SCALE: 1/8" = 1'-0"