



1- SOUTH ELEVATION
SCALE 1/8" = 1'-0"

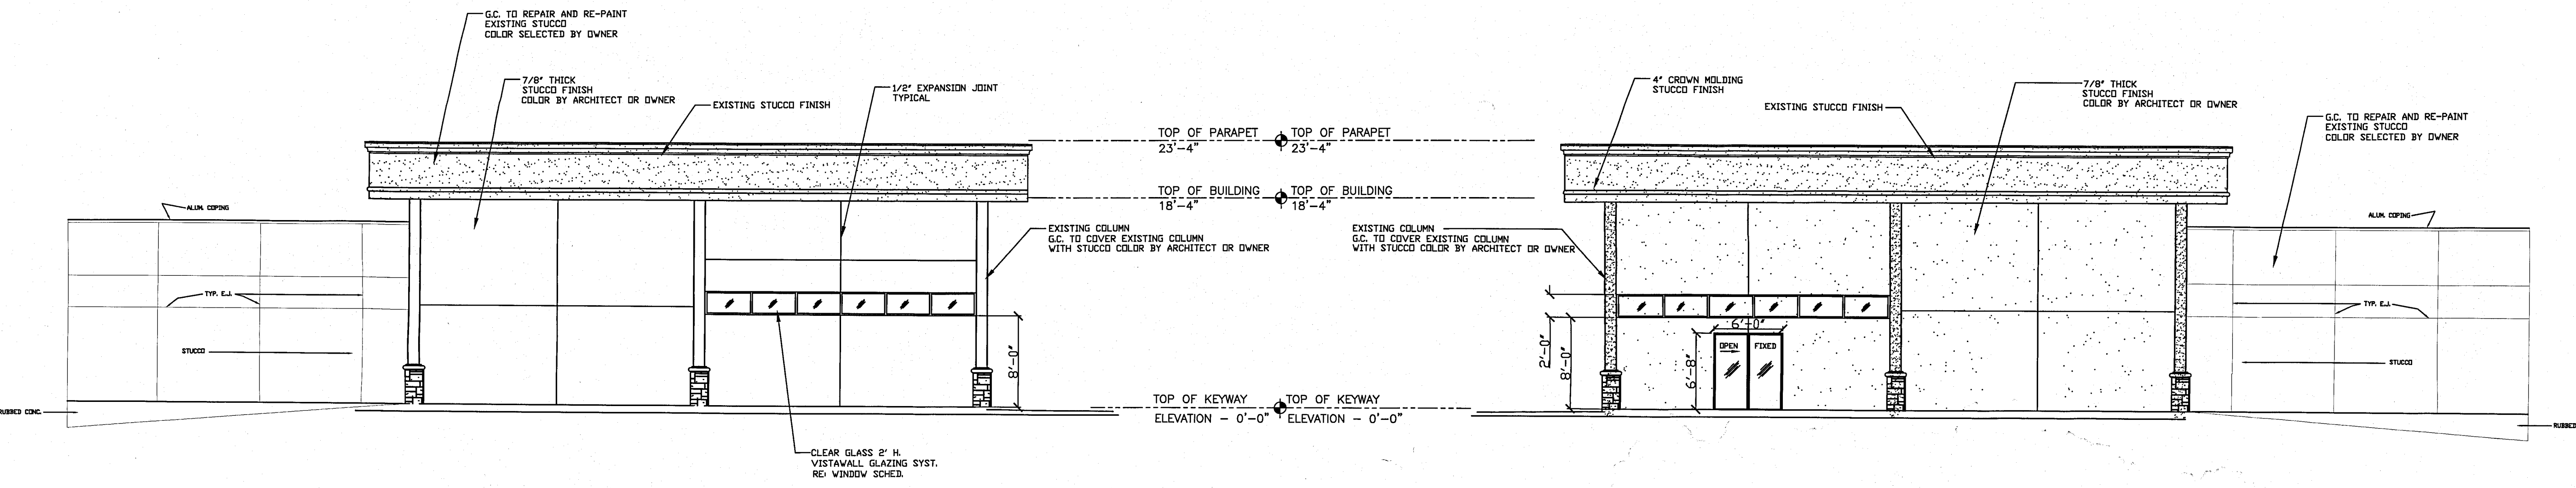

2- EAST ELEVATION
SCALE 1/8" = 1'-0"

3- WEST ELEVATION
SCALE 1/8" = 1'-0"

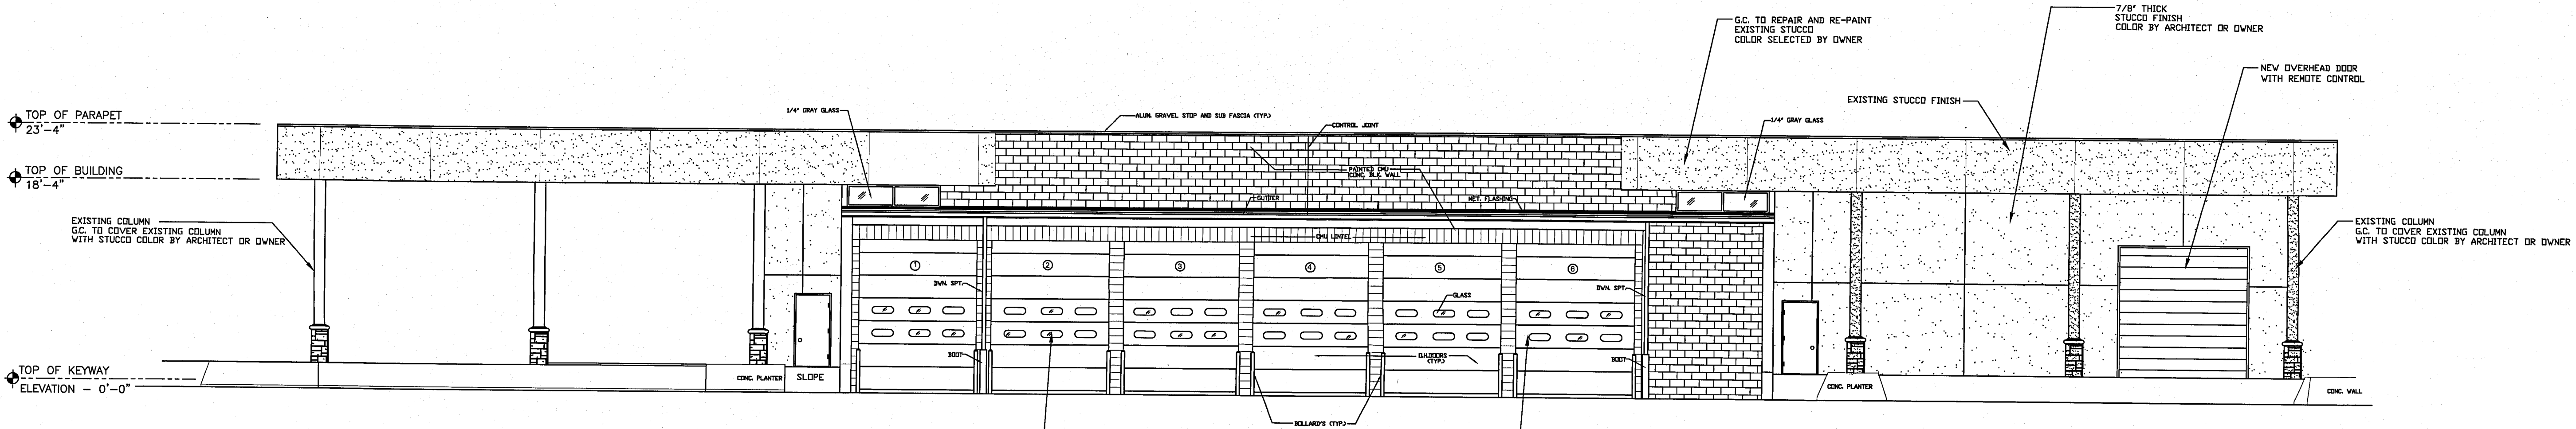

4- NORTH ELEVATION
SCALE 1/8" = 1'-0"

DE Design Group, Inc.
4669 SOUTH FREEWAY SUITE 575
HOUSTON, TEXAS, 77027
Cell 832-656-9597 Fax 713-877-9597

FARS PLAZA
REMODELING INTERIOR BUILDING
6200 SOUTH LOOP EAST
HOUSTON, TX 77087
A PROJECT FOR:
FARS HOLDING

PROFESSIONAL SEAL

DESIGNED BY: T.Hassan
DATE: 06-20-06

REVISIONS		
NO.	DATE	DESCRIPTION

SHEET TITLE:
PROPOSED
EXTERIOR
ELEVATION
DRAWING NUMBER:
A05