


A-3 NORTH ELEVATION
1/8" = 1'-0"



A-2 SOUTH ELEVATION
1/8" = 1'-0"

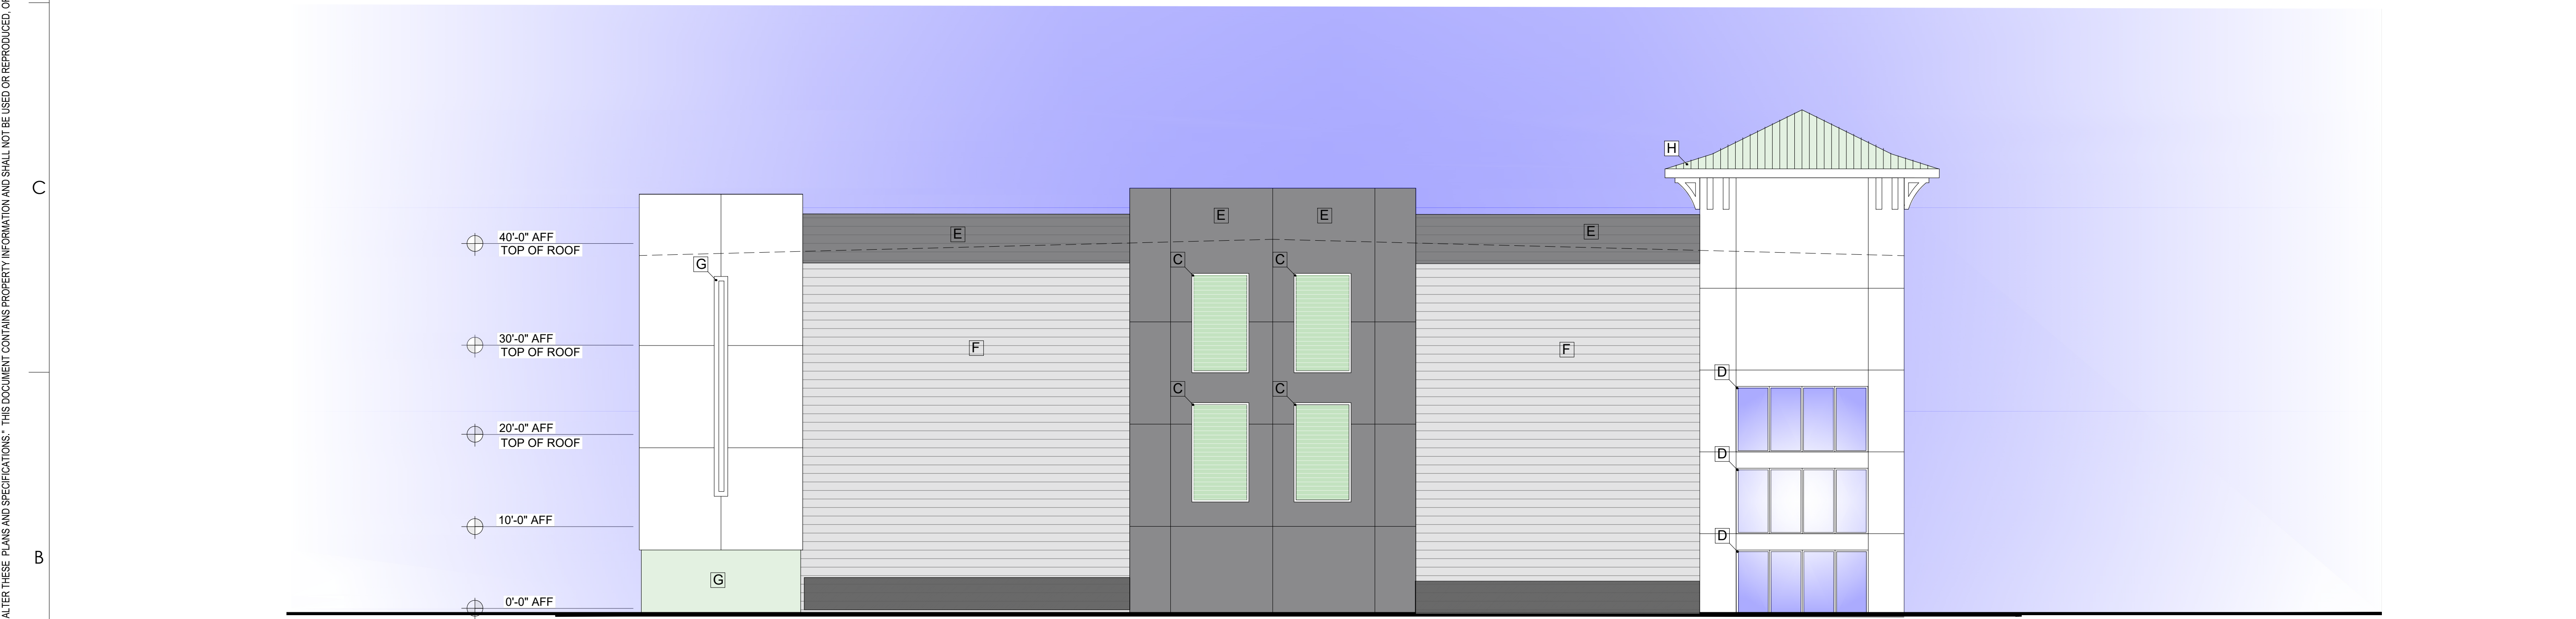

SCONCE LIGHT



EDGE MOUNTED CANOPY SIGN




DECORATIVE BRACKETS

A-4 DECORATIVE PRODUCT EXAMPLES
1/8" = 1'-0"



BRIAN P. HERBERT FL AR0015474
PROJECT

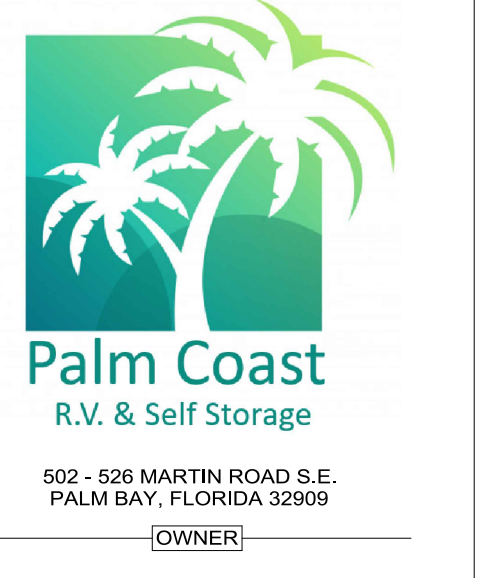

DAN-NICO PROPERTIES, LLC
424 NE 2ND STREET BOCA RATON, FLORIDA 33432
REVISIONS

No.	Description	Date
1	ZONING REVIEW COMM.	11-17-2020

PROJECT STATUS
SITE PLAN APPROVAL
DATE
12-12-2023
PROJECT NUMBER
DNP- 2023
SCALE
AS SHOWN

DRAWN BY: BPH CHECKED BY: BPH
DRAWING TITLE

BUILDING ELEVATIONS

DRAWING NUMBER
A-202

IT IS A VIOLATION OF THE LAW FOR ANY PERSON, UNLESS ACTING UNDER THE DIRECTION OF A LICENSED ARCHITECT TO ALTER THESE PLANS AND SPECIFICATIONS. THIS DOCUMENT CONTAINS PROPERTY INFORMATION AND SHALL NOT BE USED OR REPRODUCED, OR ITS CONTENTS DISCLOSED, IN WHOLE OR IN PART, WITHOUT THE PRIOR WRITTEN CONSENT OF THE ARCHITECT. COPYRIGHT © 2023 GALLO HERBERT ARCHITECTS