
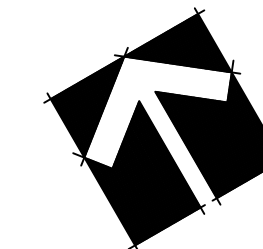


HOTA DESIGN STUDIO, LLC
 INTERIOR DESIGN
 31 West Adams Street
 Jacksonville, FL 32202
 P: 904.632.4800

www.hotadesign.com

04-20201-020

THIS DRAWING AND ITS CONTENTS ARE AN INSTRUMENT OF SERVICE AND THE PROPERTY OF HOTA DESIGN STUDIO, LLC. ANY USE AND OR REPRODUCTION WITHOUT EXPRESSED WRITTEN PERMISSION BY HOTA DESIGN STUDIO, LLC IS PROHIBITED.

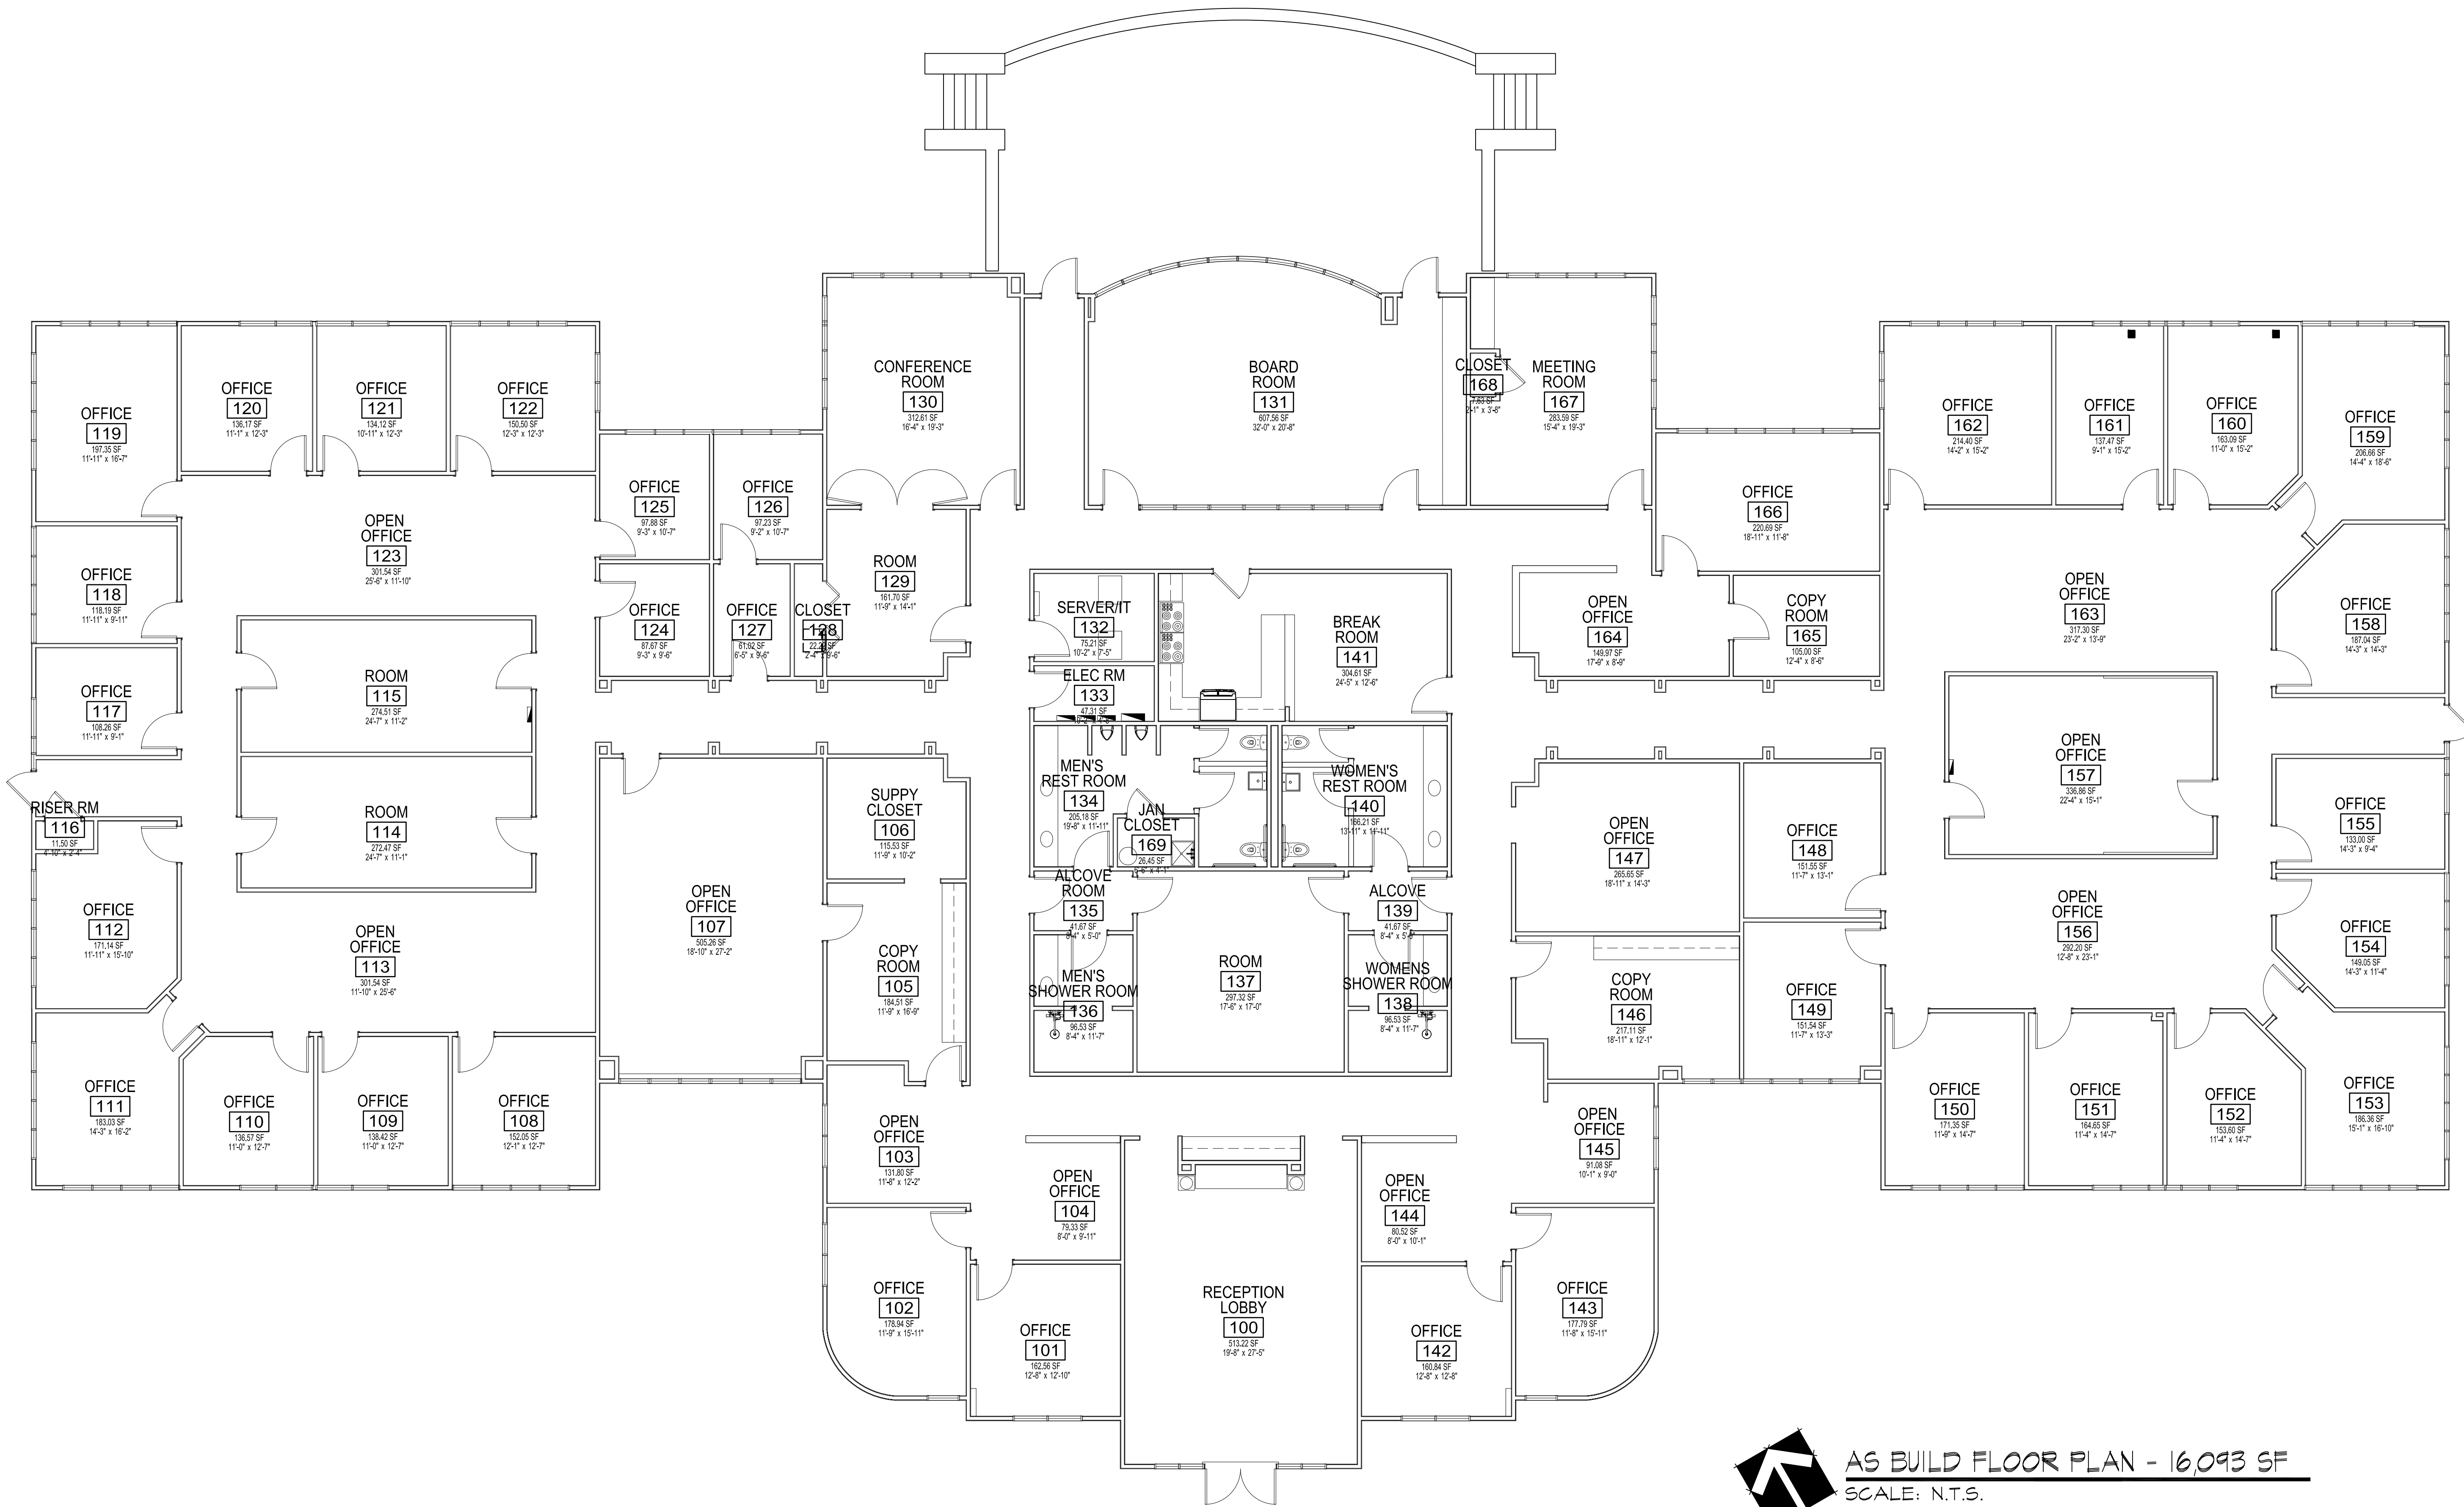

AS BUILD FLOOR PLAN - 16,093 SF
 SCALE: N.T.S.

THE PINNACLE GROUP
 7791 BELFORT PARKWAY
 JACKSONVILLE, FLORIDA 32256

REVISIONS:

NO.	DESCRIPTION

THIS DRAWING IS AN INSTRUMENT OF SERVICE AND IS THE PROPERTY OF HOTA DESIGN STUDIO, LLC AND IT SHALL NEVER BE REPRODUCED IN WHOLE OR IN PART WITHOUT THE EXPRESS WRITTEN PERMISSION OF HOTA DESIGN STUDIO, LLC

DATE: 11-17-2022

AS BUILD FLOOR PLAN

DRAWN BY: JP
 CHECKED BY: JP
 PROJECT NO.: 22054

ID-1