

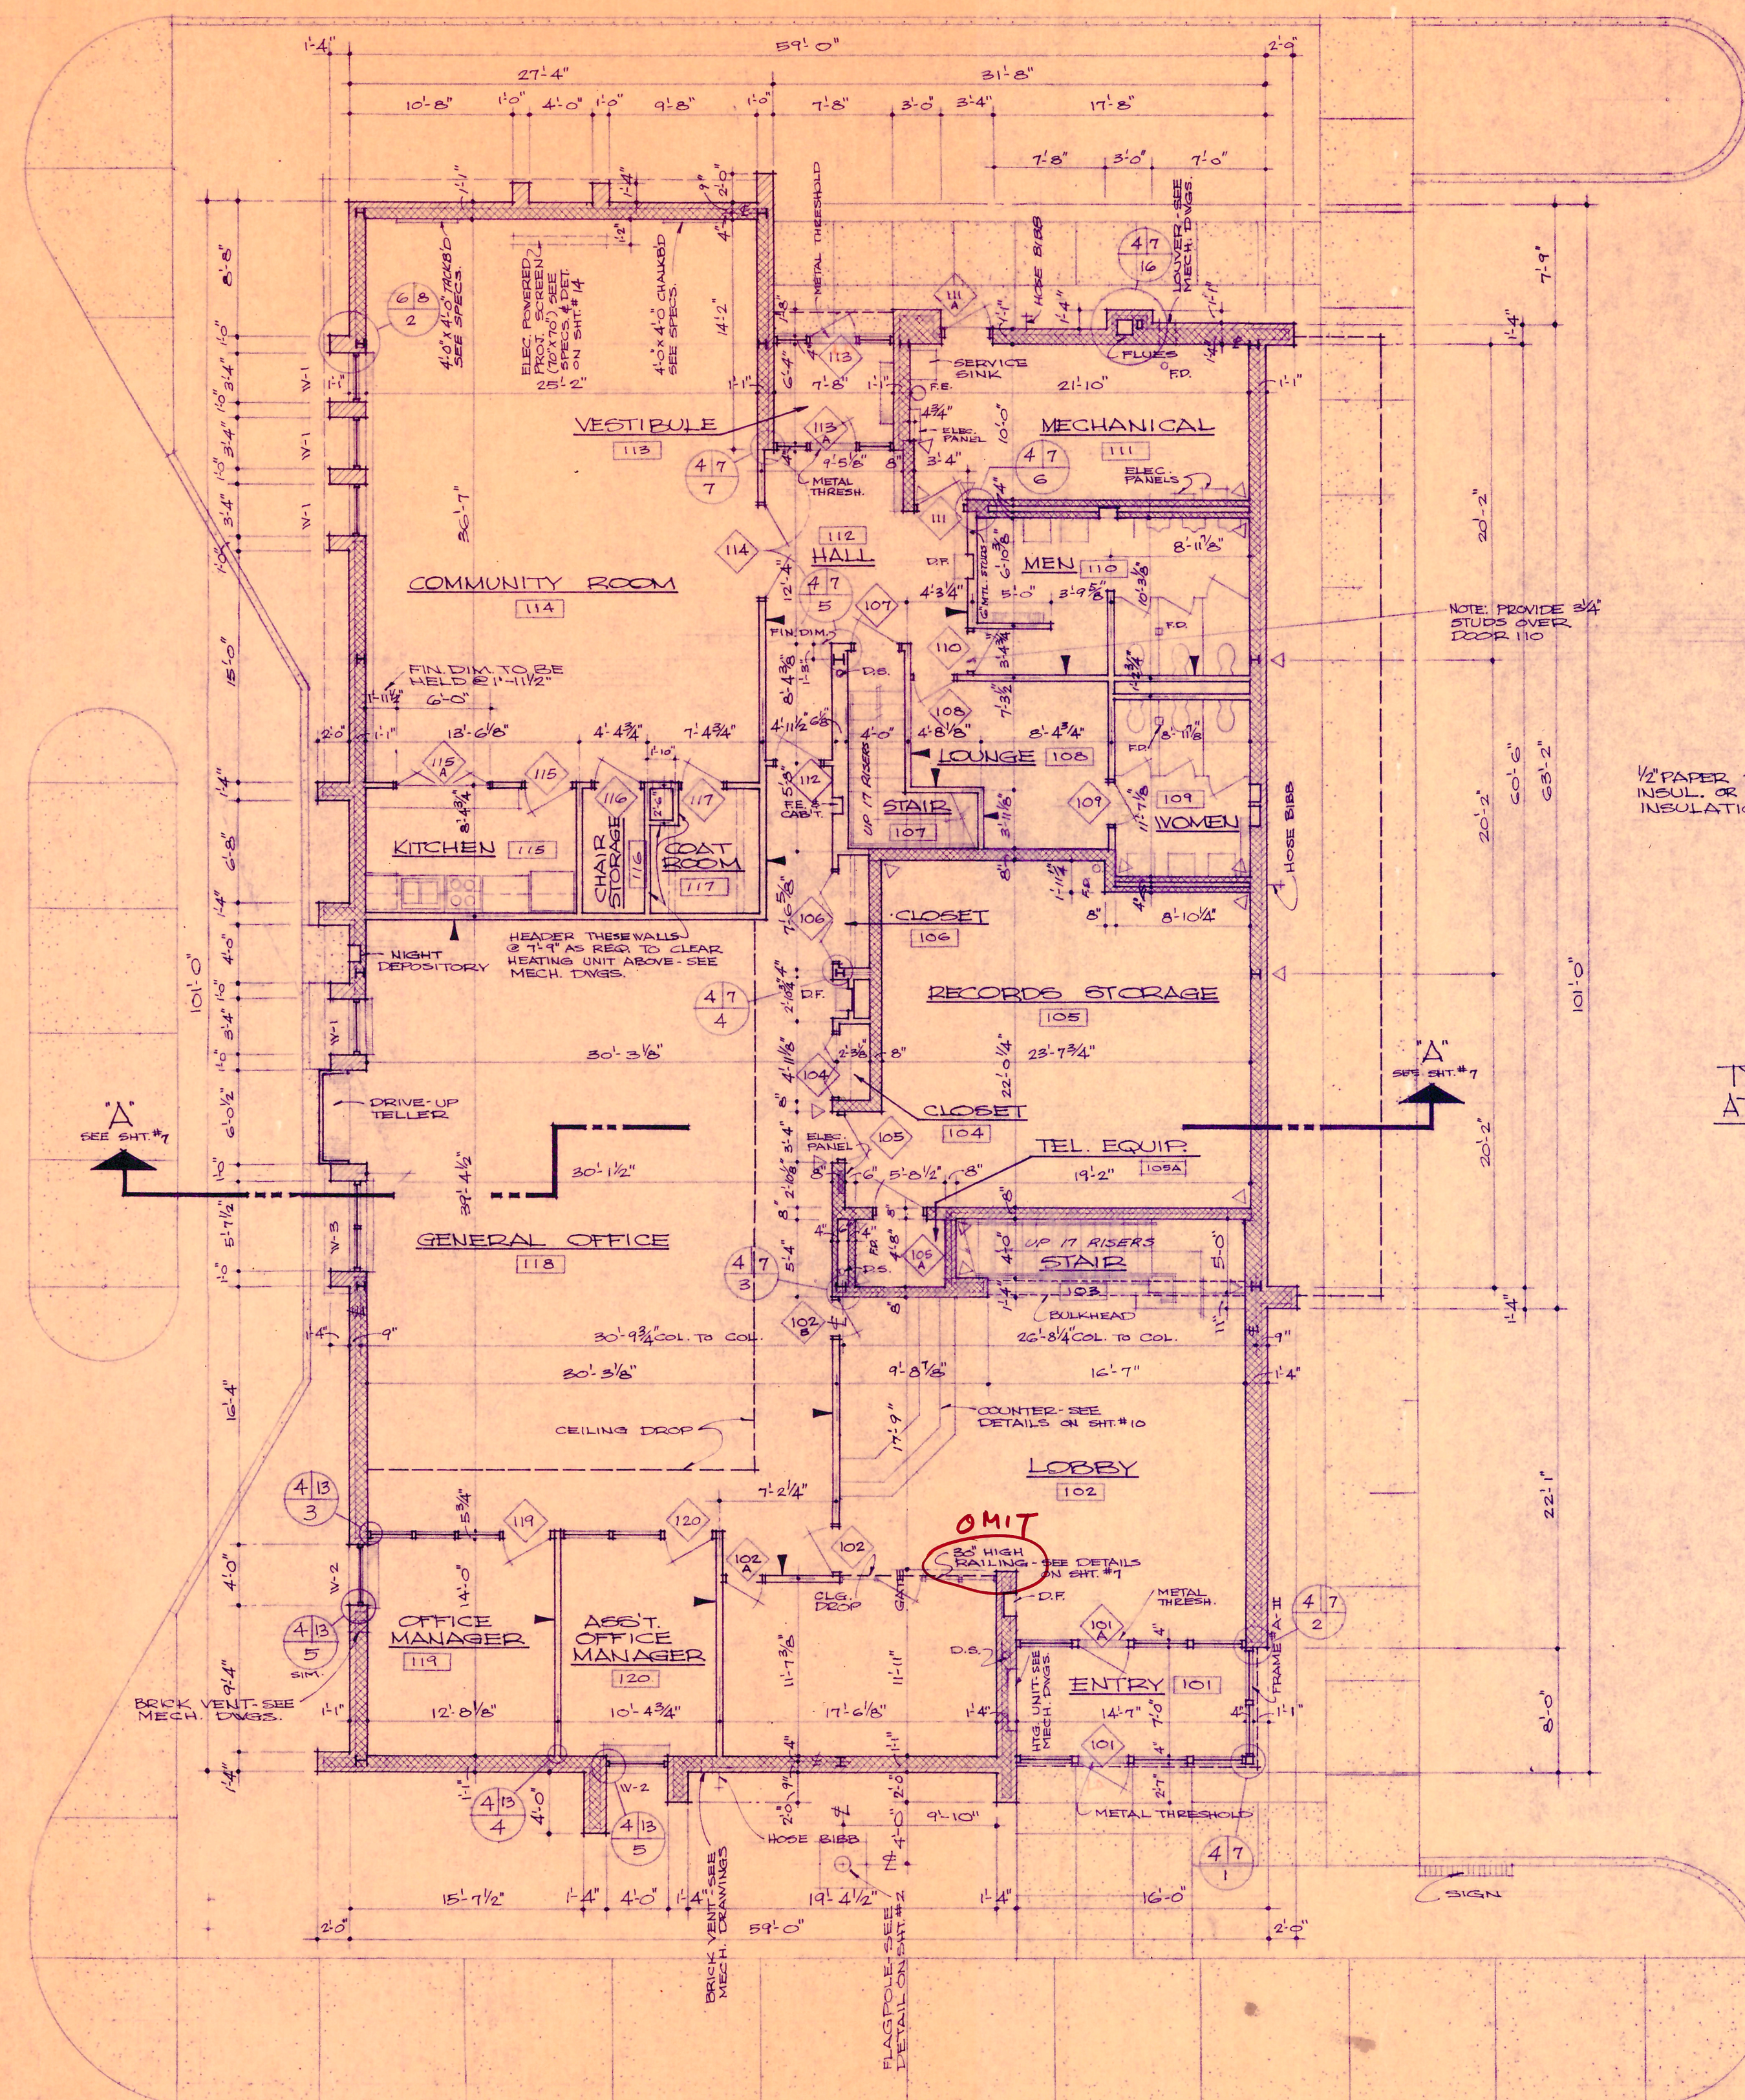


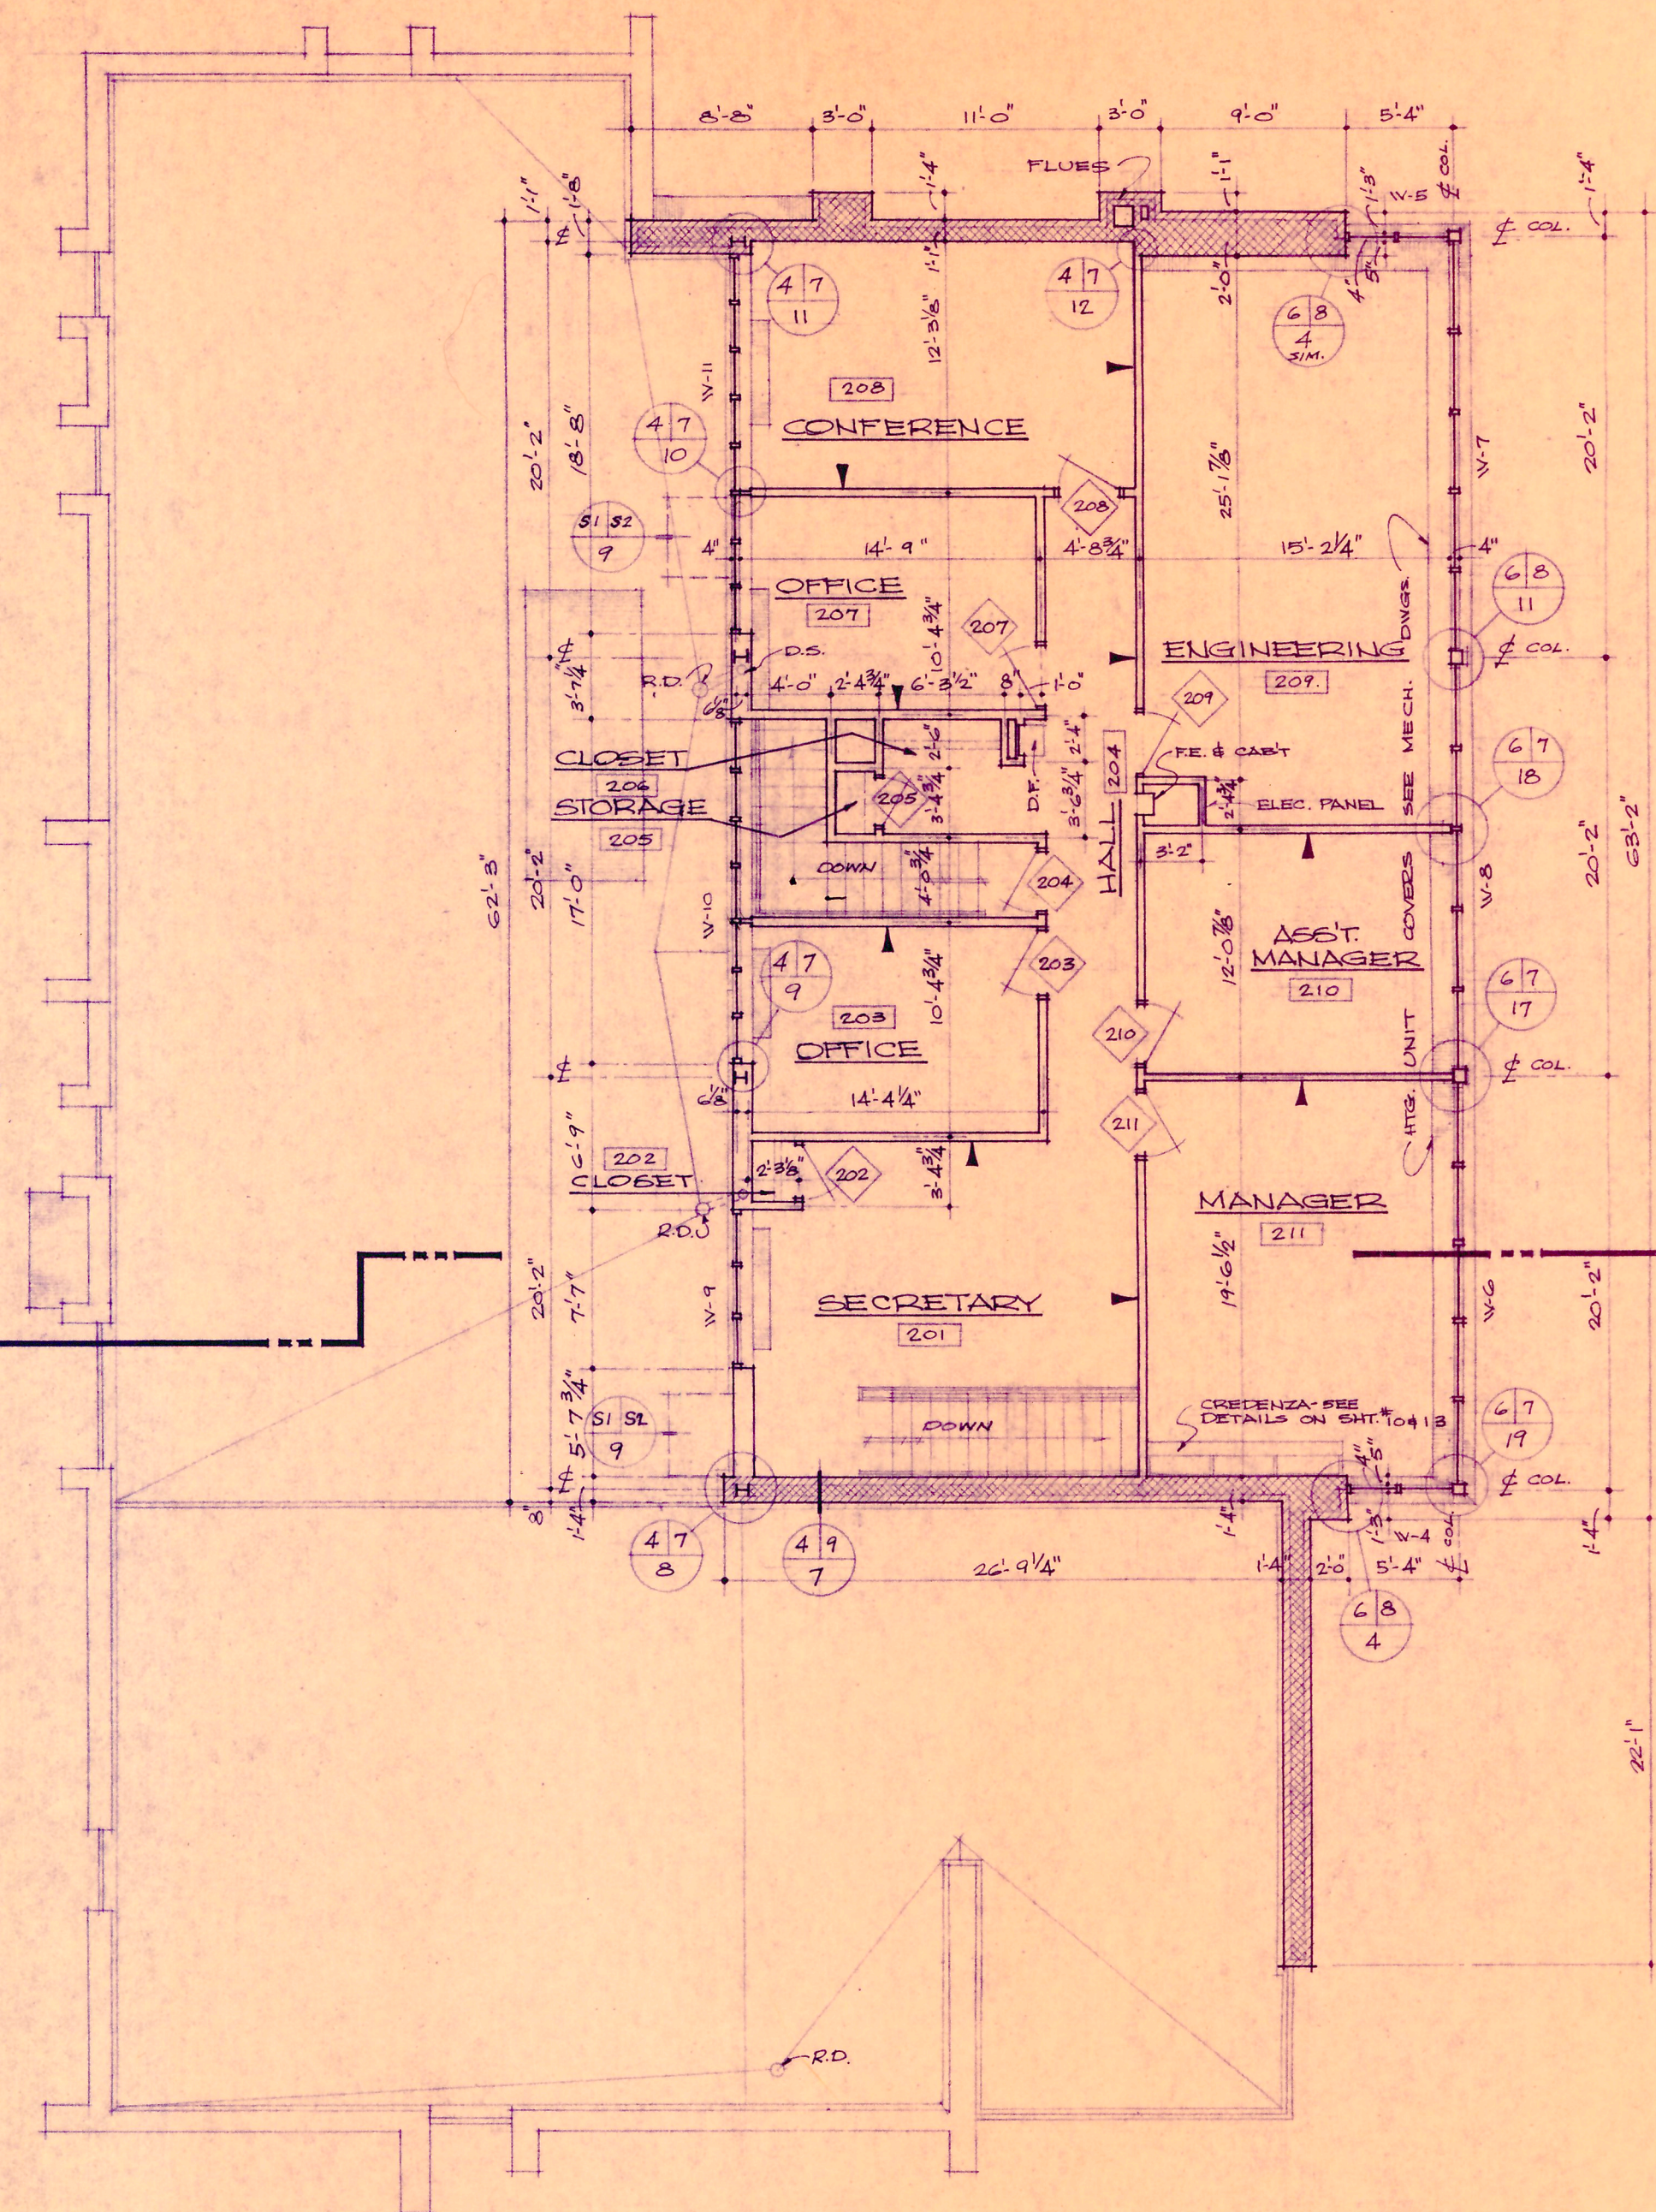

FIRST FLOOR PLAN


SCALE 1/8" = 1'-0"

- NOTE: ALL INTERIOR BLOCK WALLS ARE TO BE EXTENDED TO UNDERSIDE OF STRUCTURE.
- 112 SHEET WHERE DETAIL IS CUT
 - 110 SHEET WHERE DETAIL IS DRAWN
 - 101 DETAIL NUMBER
 - 101 SPACE (ROOM) NUMBER
 - 101 DOOR NUMBER
 - 101 STUD WALLS & INSUL. THAT ARE TO BE EXTENDED TO UNDERSIDE OF STRUCTURE.
 - 101 CONTROL JOINT

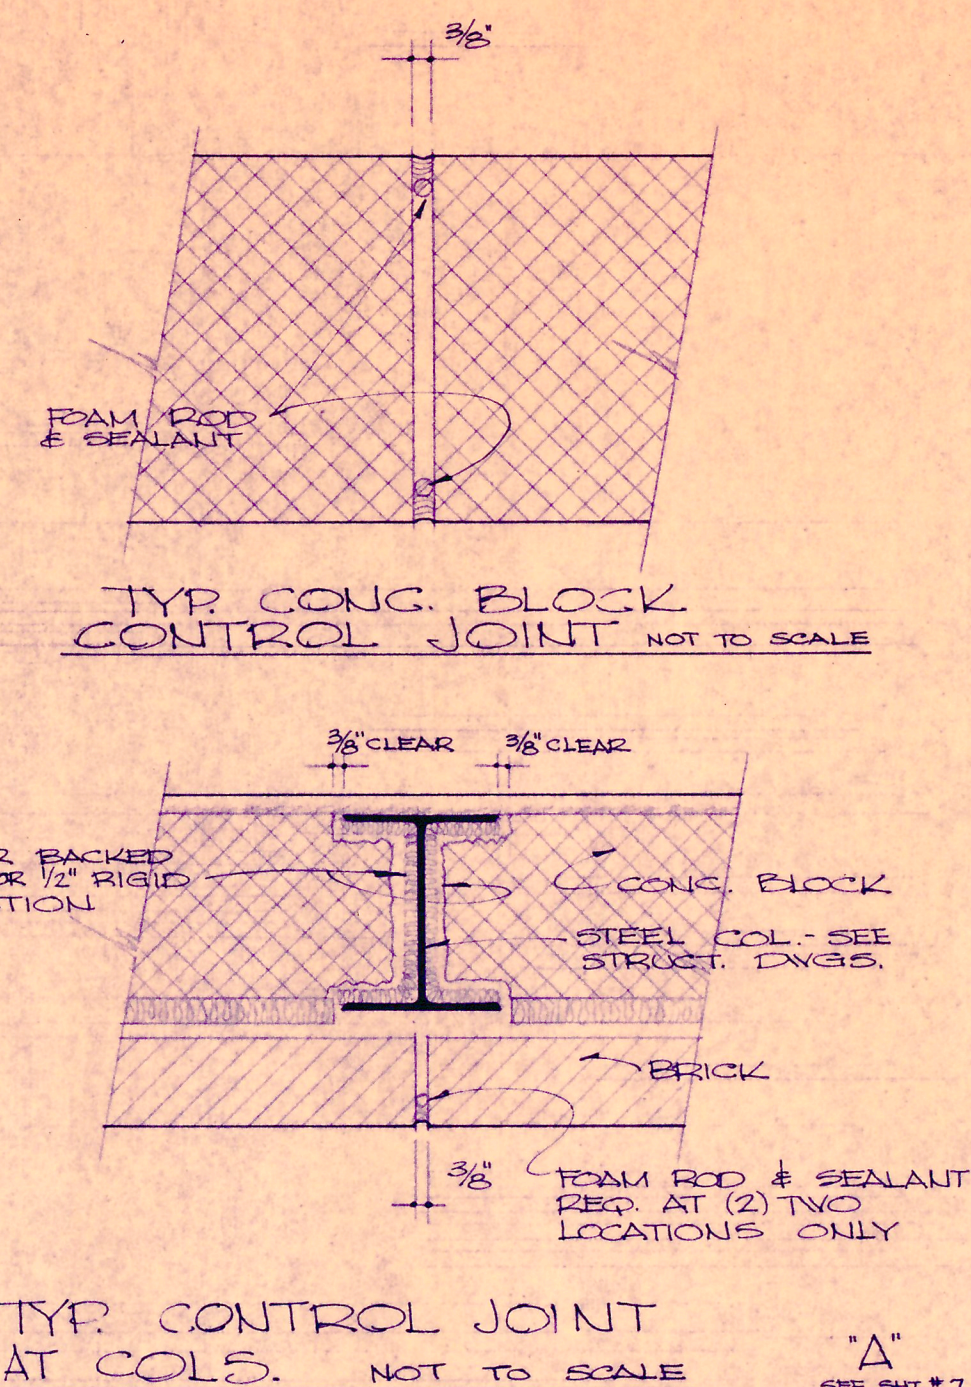

SECOND FLOOR PLAN

SCALE 1/8" = 1'-0"

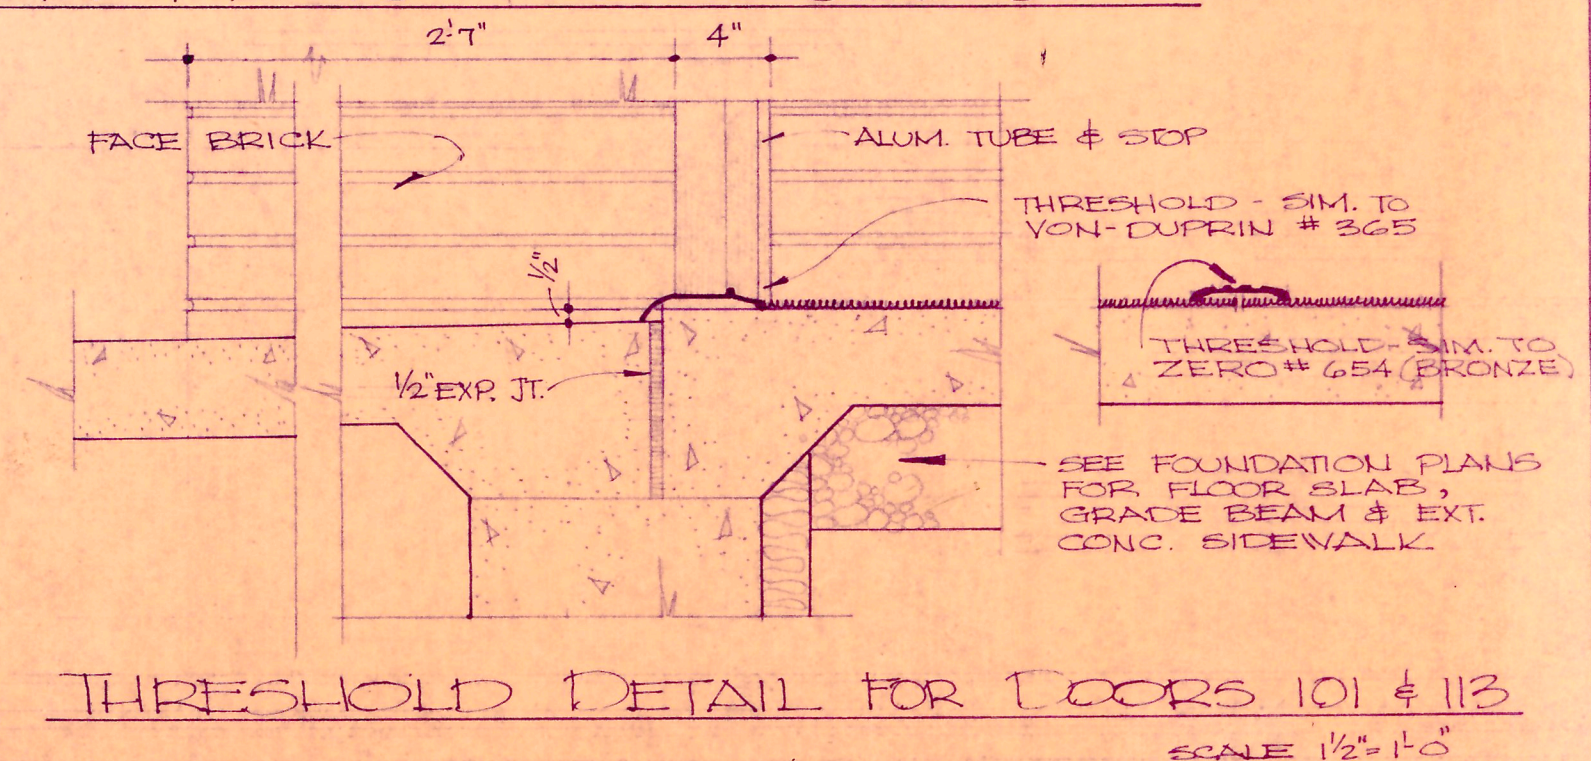

THRESHOLD DETAIL FOR DOORS 101 & 113

SCALE 1/2" = 1'-0"

