


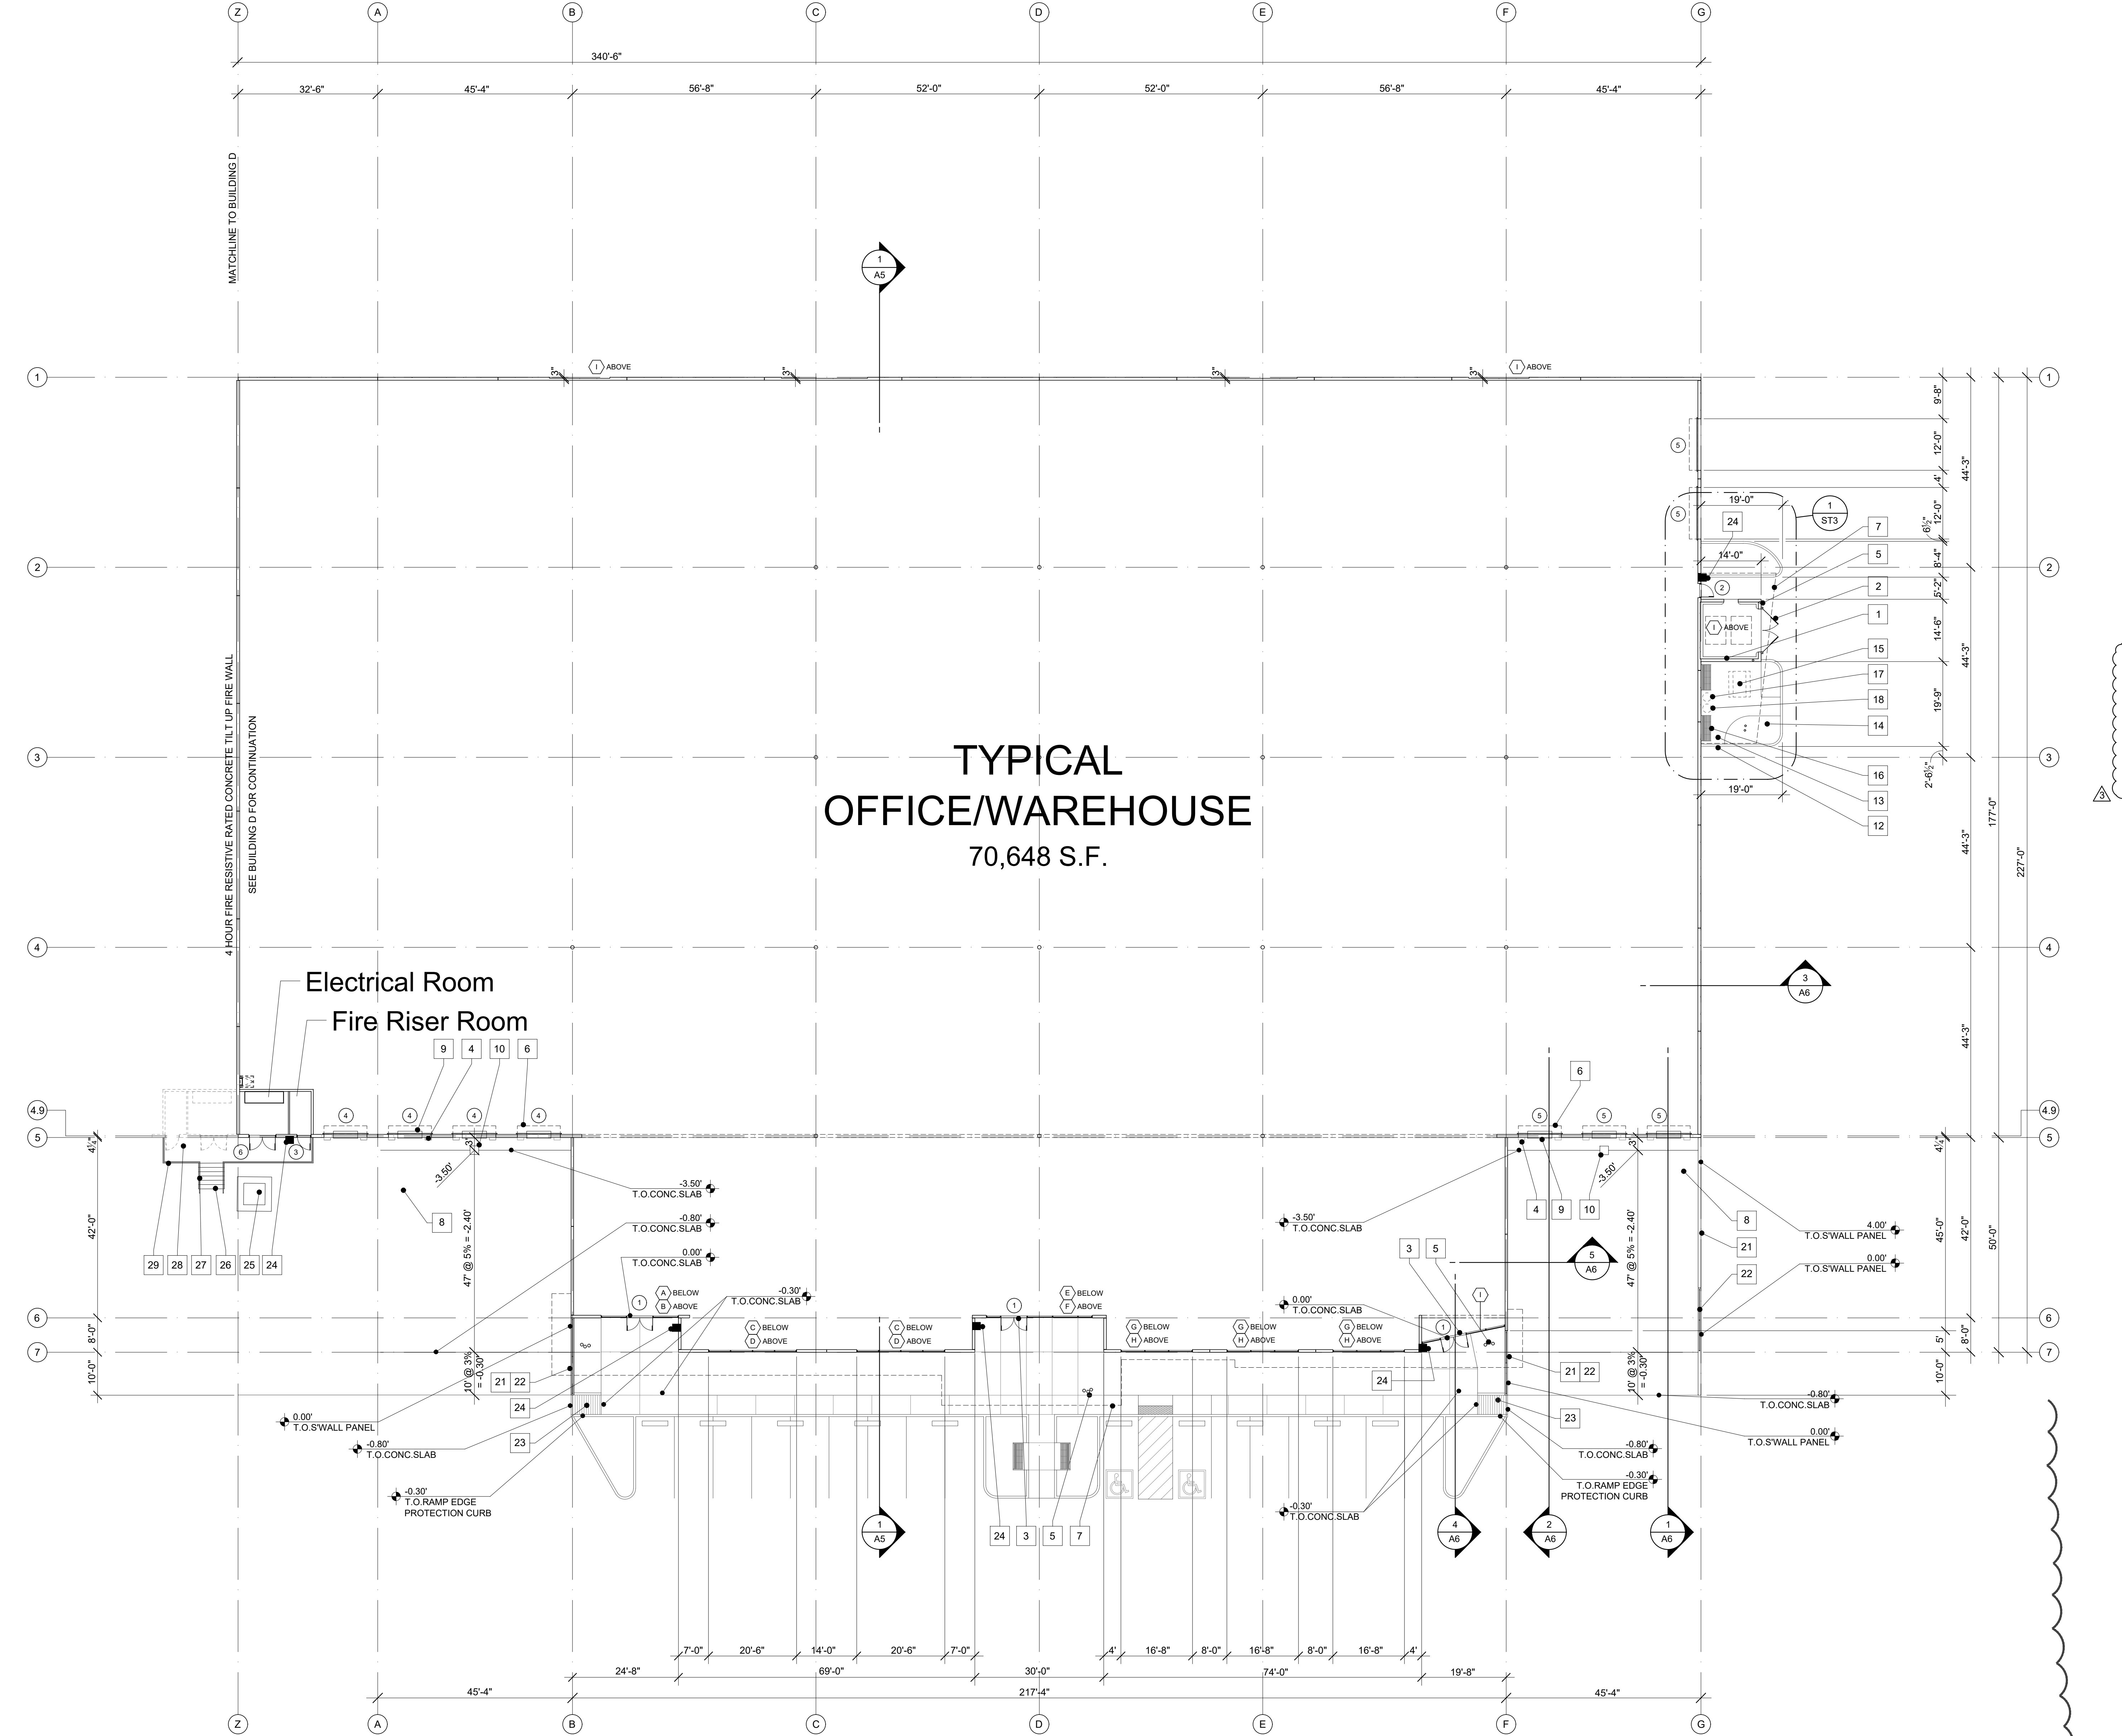


Keynotes

#	Description
1	CONCRETE TILT TRASH ENCLOSURE
2	PAINTED METAL SCREEN GATES
3	ALUMINUM STOREFRONT
4	DOCK BUMPERS
5	STEEL PIPE COLUMNS
6	OVERHEAD ROLL UP DOOR
7	LINE OF AWNING ABOVE
8	CONCRETE RAMP WITH SIDE WALL
9	MANUAL DOCK LEVELER
10	24" SQUARE SUMP W/ DUAL SUMP PUMP
11	ELECTRICAL SWITCHGEAR
12	6" CONCRETE 'A' CURB
13	4" CONCRETE SIDEWALK W/ ROCKSALT FINISH
14	LANDSCAPING
15	PICNIC TABLE
16	BENCH
17	TRASH RECEPTACLE
18	ASH URN
19	ROOF ACCESS LADDER
20	LADDER SAFETY CAGE & ROOF ACCESS HATCH ABOVE
21	CONCRETE TILT-UP SIDEWALL PANEL
22	+42" HIGH PAINTED 1 1/2" DIAMETER STEEL PIPE GUARDRAIL
23	HANDICAP ACCESSIBLE CURB RAMP
24	C.O.H.F.D. APPROVED RECESSED KNOX BOX LOCATION
25	NVE ELECTRICAL TRANSFORMER
26	CONCRETE STAIR - (5) 12" TREADS & (6) 7" RISERS
27	1 1/2" STEEL PIPE HANDRAIL/GUARDRAIL
28	CONCRETE LANDING
29	1 1/2" STEEL PIPE GUARDRAIL

Assemblies

Symbol	Description
W1	TYPICAL EXTERIOR WALL - TILT-UP CONCRETE (SEE STRUCTURAL DRAWINGS FOR THICKNESS AND REINFORCING)
W2	TYPICAL 1 HR. FIRE BARRIER (OCCUPANCY SEPARATION) - 5/8" TYPE 'X' GYP.BD. BOTH SIDES 6" 20 GA. METAL STUDS @ 24" O.C. W/IR-19 BATTS, GYPSUM ASSOCIATION FIRE MANUAL GA. FILE NO. WP 1072

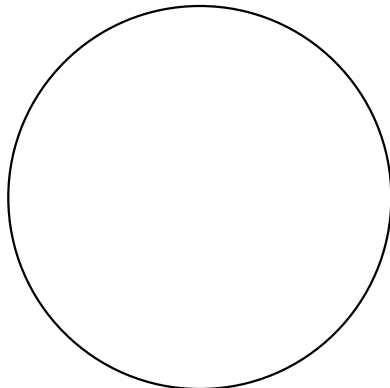

drawings & specifications of this architect remain solely the property. they are to be used only for the project for which they are prepared. no part of these drawings shall be reproduced or transmitted in any form or by any means electronic or mechanical, including photocopying, recording, or by any information storage and retrieval system, without the prior written consent of the architect is prohibited.

copyright © 2025
John David Burke, Architect

revision	description	date
1	REVISION TO APPROVED PLAN	10-30-2025

jdB architect

John David Burke, Architect, 6789 S. FORT APACHE RD., #110, Las Vegas, NV 89148 (702) 876-4883, jb@jdbarchitect.com

Atlas Industrial Park
Building A
1601 Dawson Avenue
for: Joseph DeSimone, Jr.
Henderson Nevada

date	6/20/2025
proj. no.	2022-18A
drwn. by	
chkd. by	

sheet no. **A3**

1st Floor Plan - Typical Bldg.'A' - Office/Warehouse

Scale: 1/16" = 1'-0"