

**WARNING:**  
 These documents and their contents are the property of David Giulsiana AIA as governed by law. Any reproduction, modifications or alterations to these documents without the expressed written consent of David Giulsiana AIA is prohibited by law. It is a violation of the New York State Education law to alter this drawing.

© 2022 David Giulsiana, AIA



Drawings conveyed for acquisition of building permit shall be signed, sealed & dated

Member of  
 The American  
 Institute  
 of Architects

**GIULSIANA ARCHITECTS**  
 625 Center Street Levittown, New York 14092  
 david.giulsiana@aia.com - WWW.GIULSIANA.COM  
 PH. 716-754-2522

NO.	DESCRIPTION	DATE

ISSUE DATE:  
 14 FEB 2022

JOB NO.  
 DCG-2 PROJECTS 2022  
 PRESIDENTS PARK


**PRESIDENTS PARK  
 APARTMENTS  
 WASHINGTON DRIVE  
 LEWISTON NY**  
 D:/PROJECTS 2022/PRESIDENTS PARK 2022/  
 PRESIDENTS PARK\_SITEPLAN\_7.april.2022.layout

Drawn By: DCG  
 Checked By: dcg

SHEET NO.



**2**  
**A-1A**  
**FRONT ELEVATION**  
 SCALE: 1/8" = 1'-0"

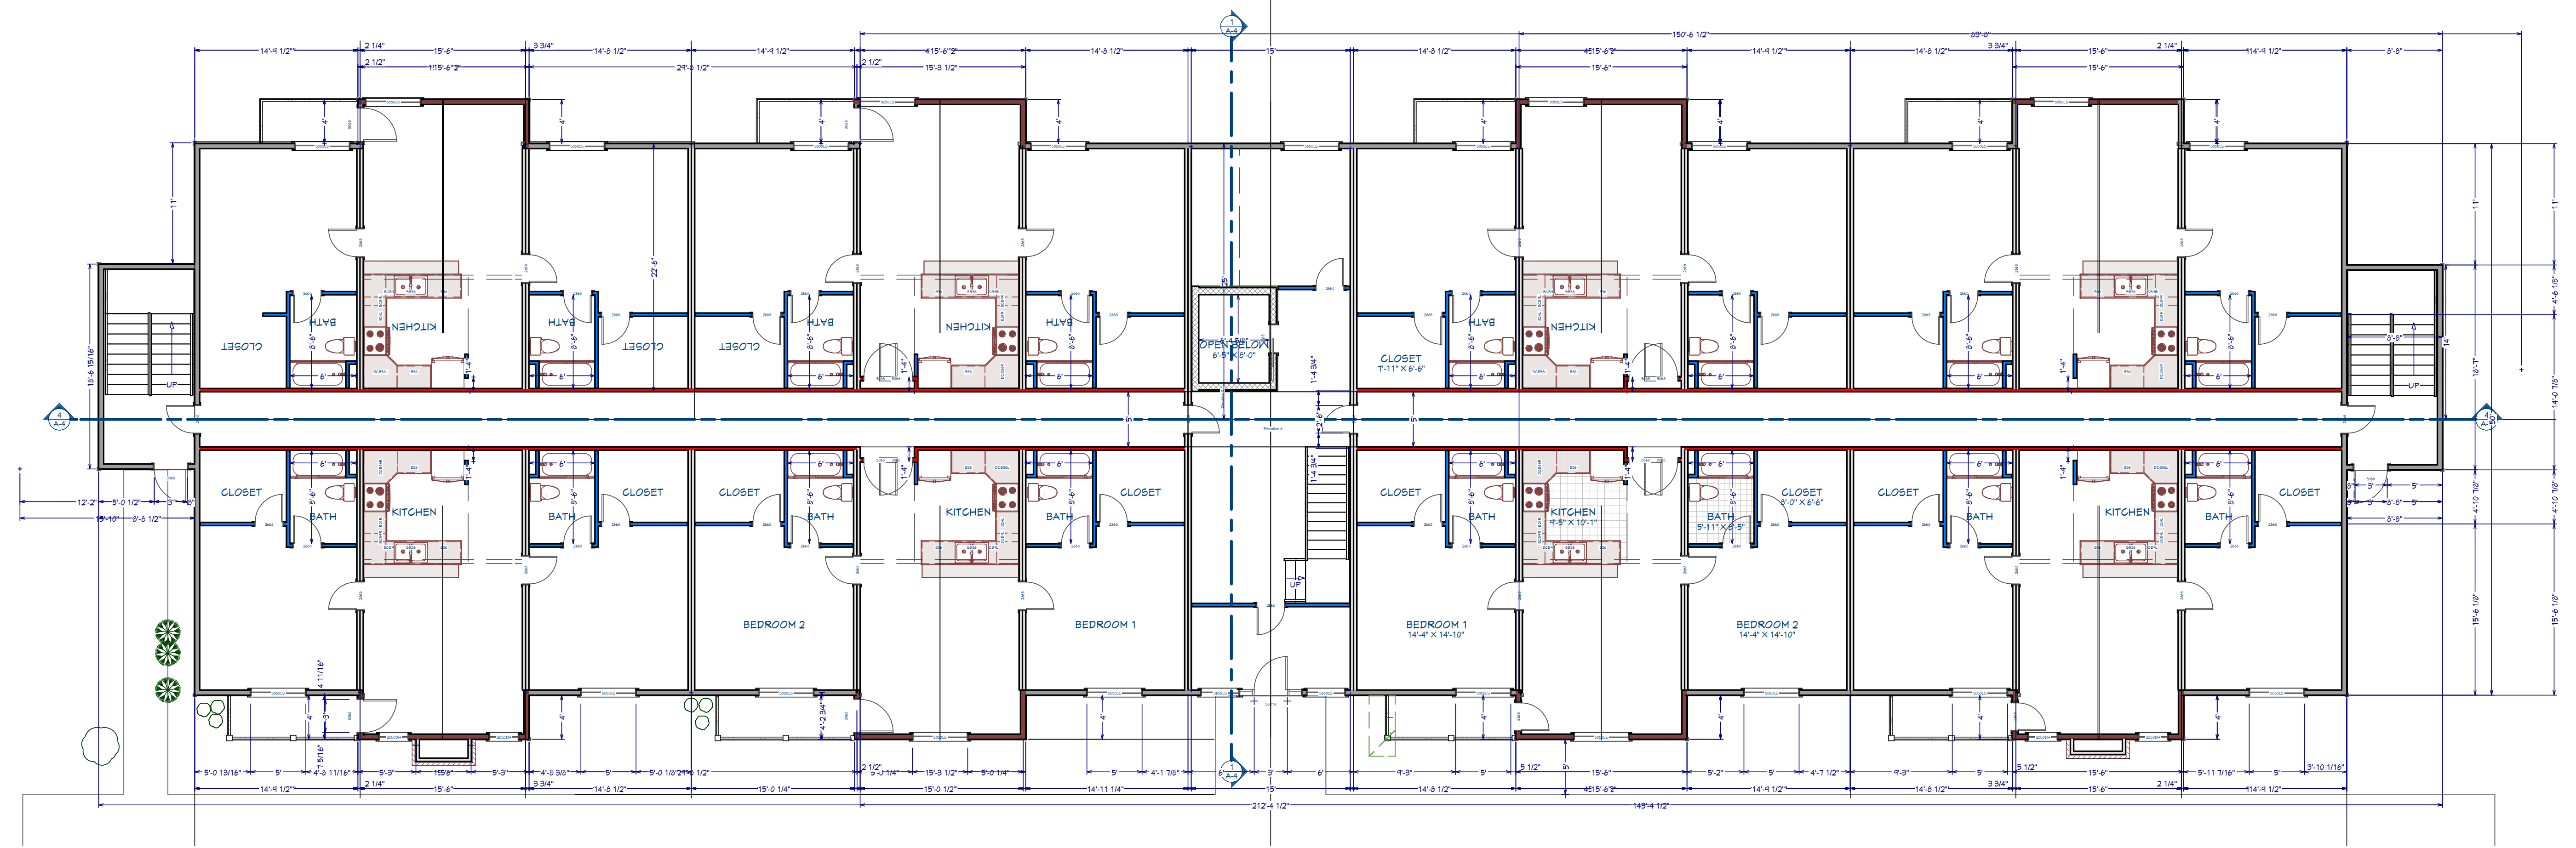

**1**  
**A-1A**  
**FLOOR PLAN**  
 SCALE: 1/8" = 1'-0"

