


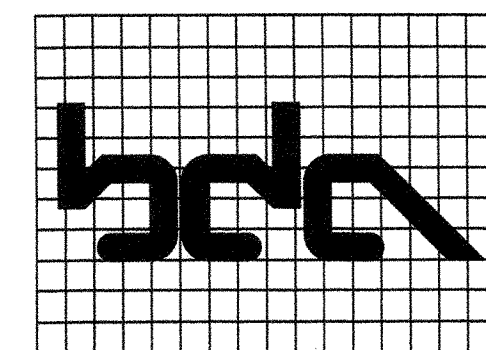

**BLITSTEIN
DESIGN
ASSOCIATES**

Architecture
Interior Design

285 Sevilla Avenue
Coral Gables, FL 33134

(305) 444-4433

project name

New Building for:

Damiani

8865
South Dixie Highway
Miami, Florida 33156

project number

date
07/17/2001

revision

drawn by
D.M.


sheet title

FLOOR
PLANS

SCALE: 1/4" = 1'-0"

sheet number

A-2
7/19/01
#750

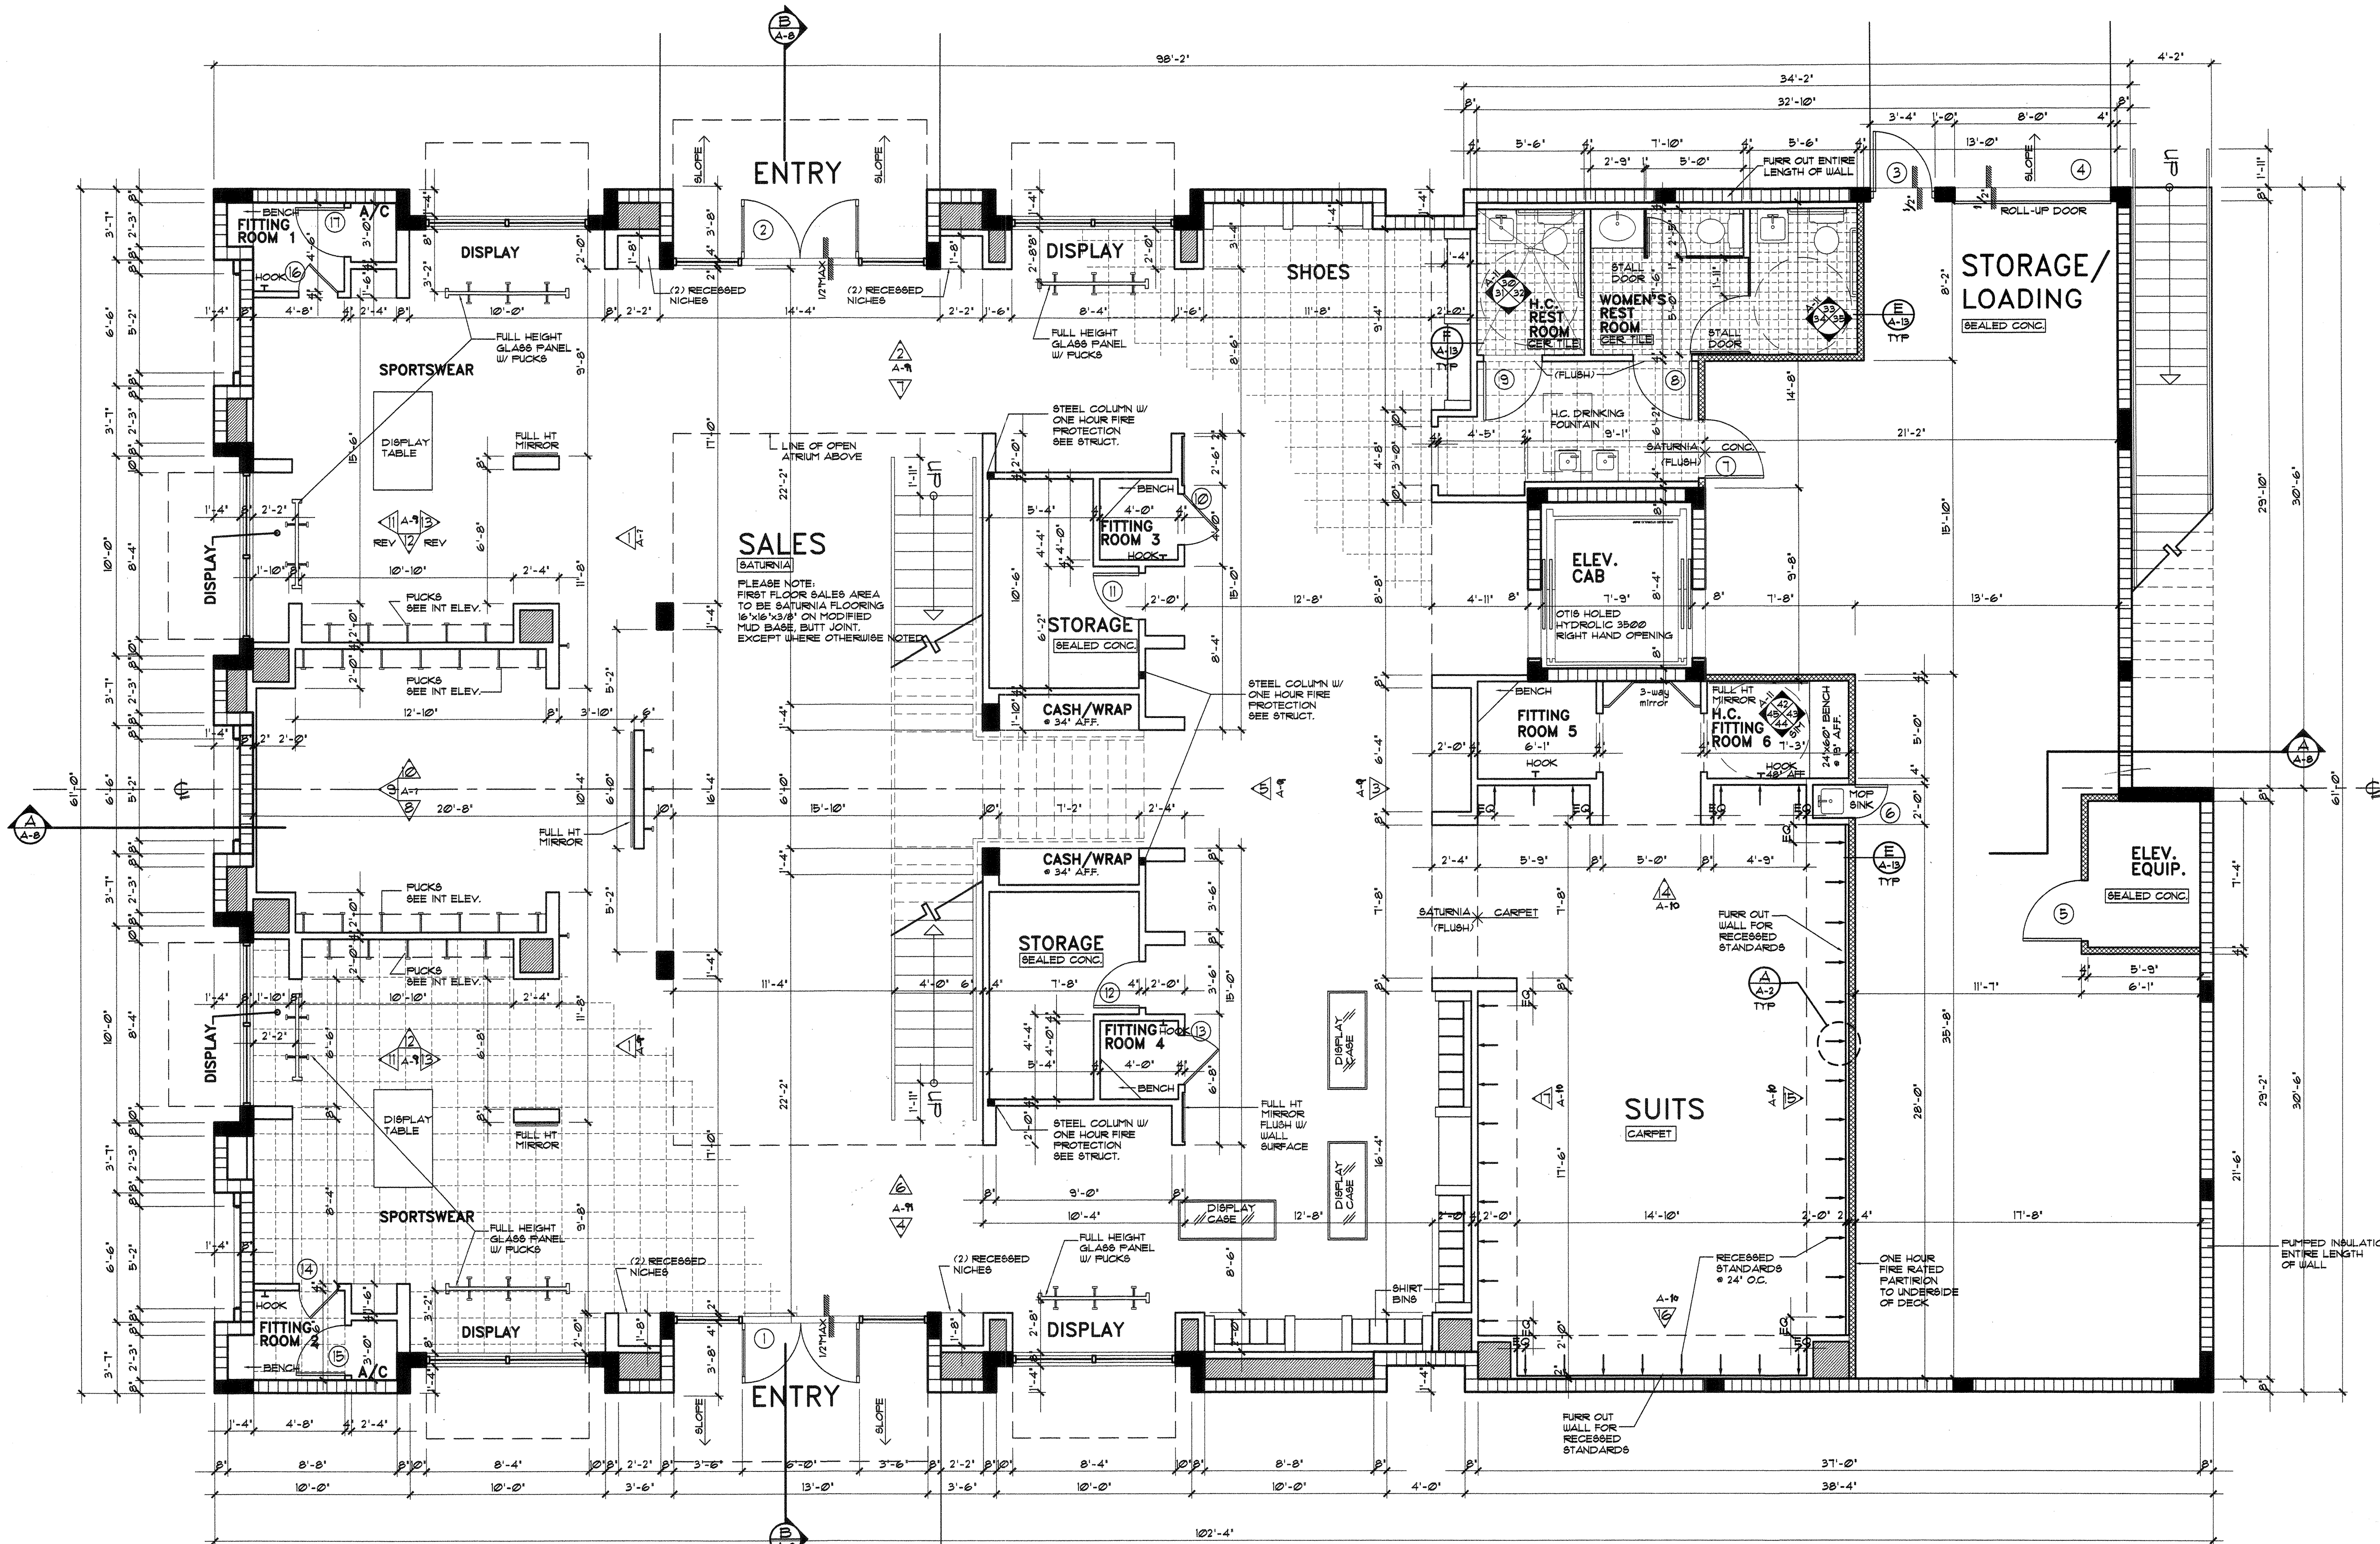

FIRST FLOOR PLAN

SCALE: 1/4" = 1'-0"

LEGEND	
	CONCRETE
	CONCRETE MASONRY UNIT WALL
	PARTITION WALLS W/ 1-1/2" X 3-5/8" METAL STUDS
	ONE HOUR FIRE RATED PARTITION WALLS W/ 1-1/2" X 3-5/8" METAL STUDS
	60FT OR OBJECT OVERHEAD

STUDS TO BE SPACE @ 24" O.C.
IN PARTITIONS W/ RECESSED
STANDARDS

PROVIDE PLYWOOD BACKING
IN PARTITIONS W/ PUCK
SYSTEM

