



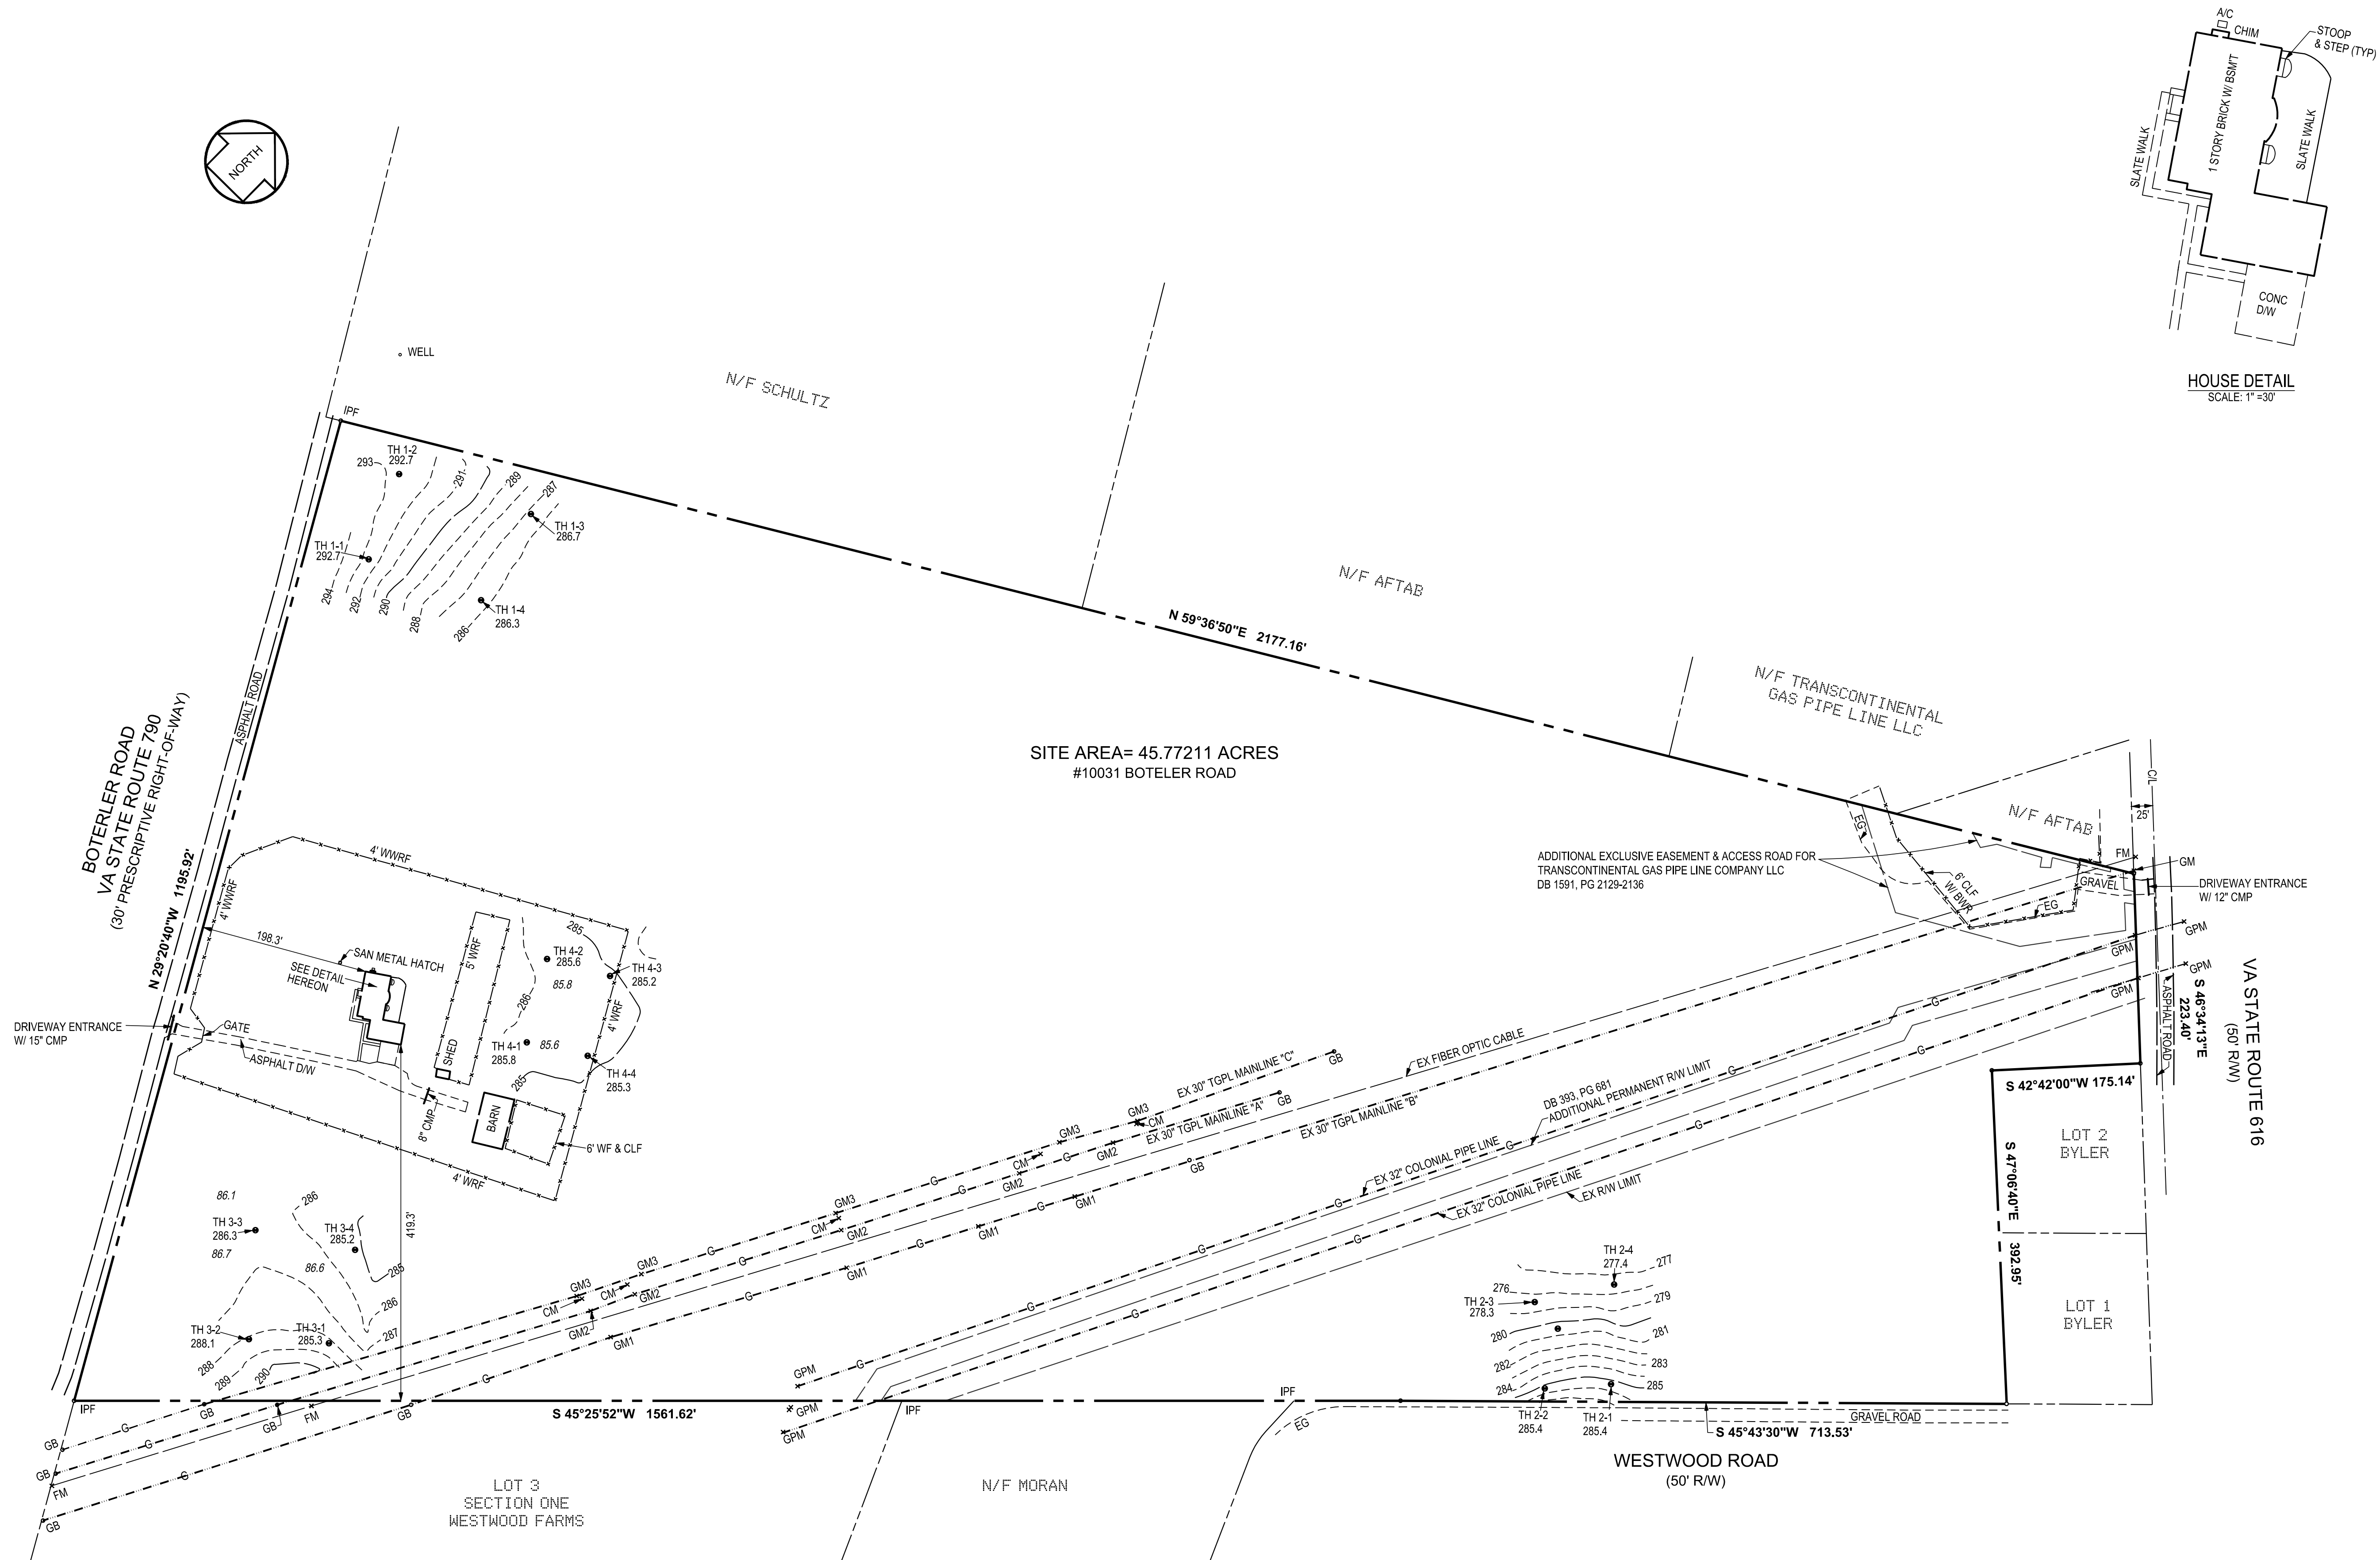


LEGEND

A/C = AIR CONDITIONING UNIT
BWR = BARBED WIRE
CLF = CHAIN LINK FENCE
CM = CATHODIC MARKER
FM = FIBER MARKER
GB = GAS BOLLARD MARKER
GM = GAS MARKER
GM1 = GAS MARKER FLAG 1
GM2 = GAS MARKER FLAG 2
GM3 = GAS MARKER FLAG 3
GPM = GAS PETROLEUM MARKER
IPF = IRON PIPE FOUND
EG = EDGE OF GRAVEL
TH = TEST HOLE
WF = WOOD FENCE
WRF = WIRE FENCE
WWRF = WOOD WIRE FENCE

GENERAL NOTES

- TAX MAP REFERENCE : PARCEL PIN 7911-91-5768-000; ZONED R-1.
- NO TITLE REPORT FURNISHED.

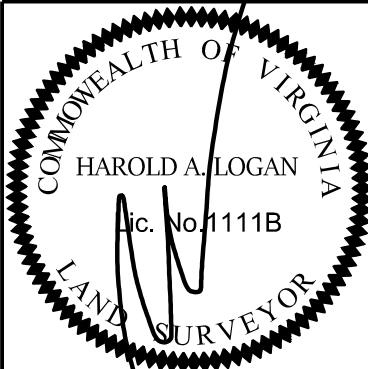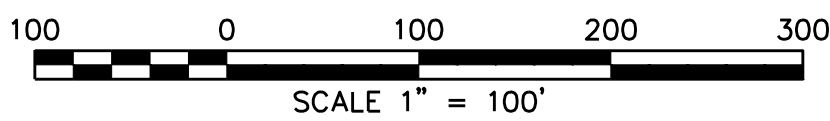

SCALE : 1" = 100'
DATE : 12-21-2020
DESIGNED : N/A
DRAFTED : MB
REVISIONS:

#10031 BOTELER ROAD	
CEDAR RUN MAGISTERIAL DISTRICT FAUQUIER COUNTY, VIRGINIA	
BOUNDARY SURVEY	
HAROLD A. LOGAN ASSOCIATES P.C. LAND SURVEYING - SITE PLANNING - SUBDIVISION DESIGN 9114 INDUSTRY DRIVE MANASSAS PARK, VA. 20111 (703) 330-1988 LOGANASSOCMARK@GMAIL.COM	
SHEET 1 OF 1	
T 3273	