


JR CLARK ENTERPRISES
HEADQUARTERS
1109 W. LITTLETON BLVD
LITTLETON, CO 80120

Sheet Name:
LEVEL 1 -
OVERALL FLOOR
PLAN

Sheet Number:
A101

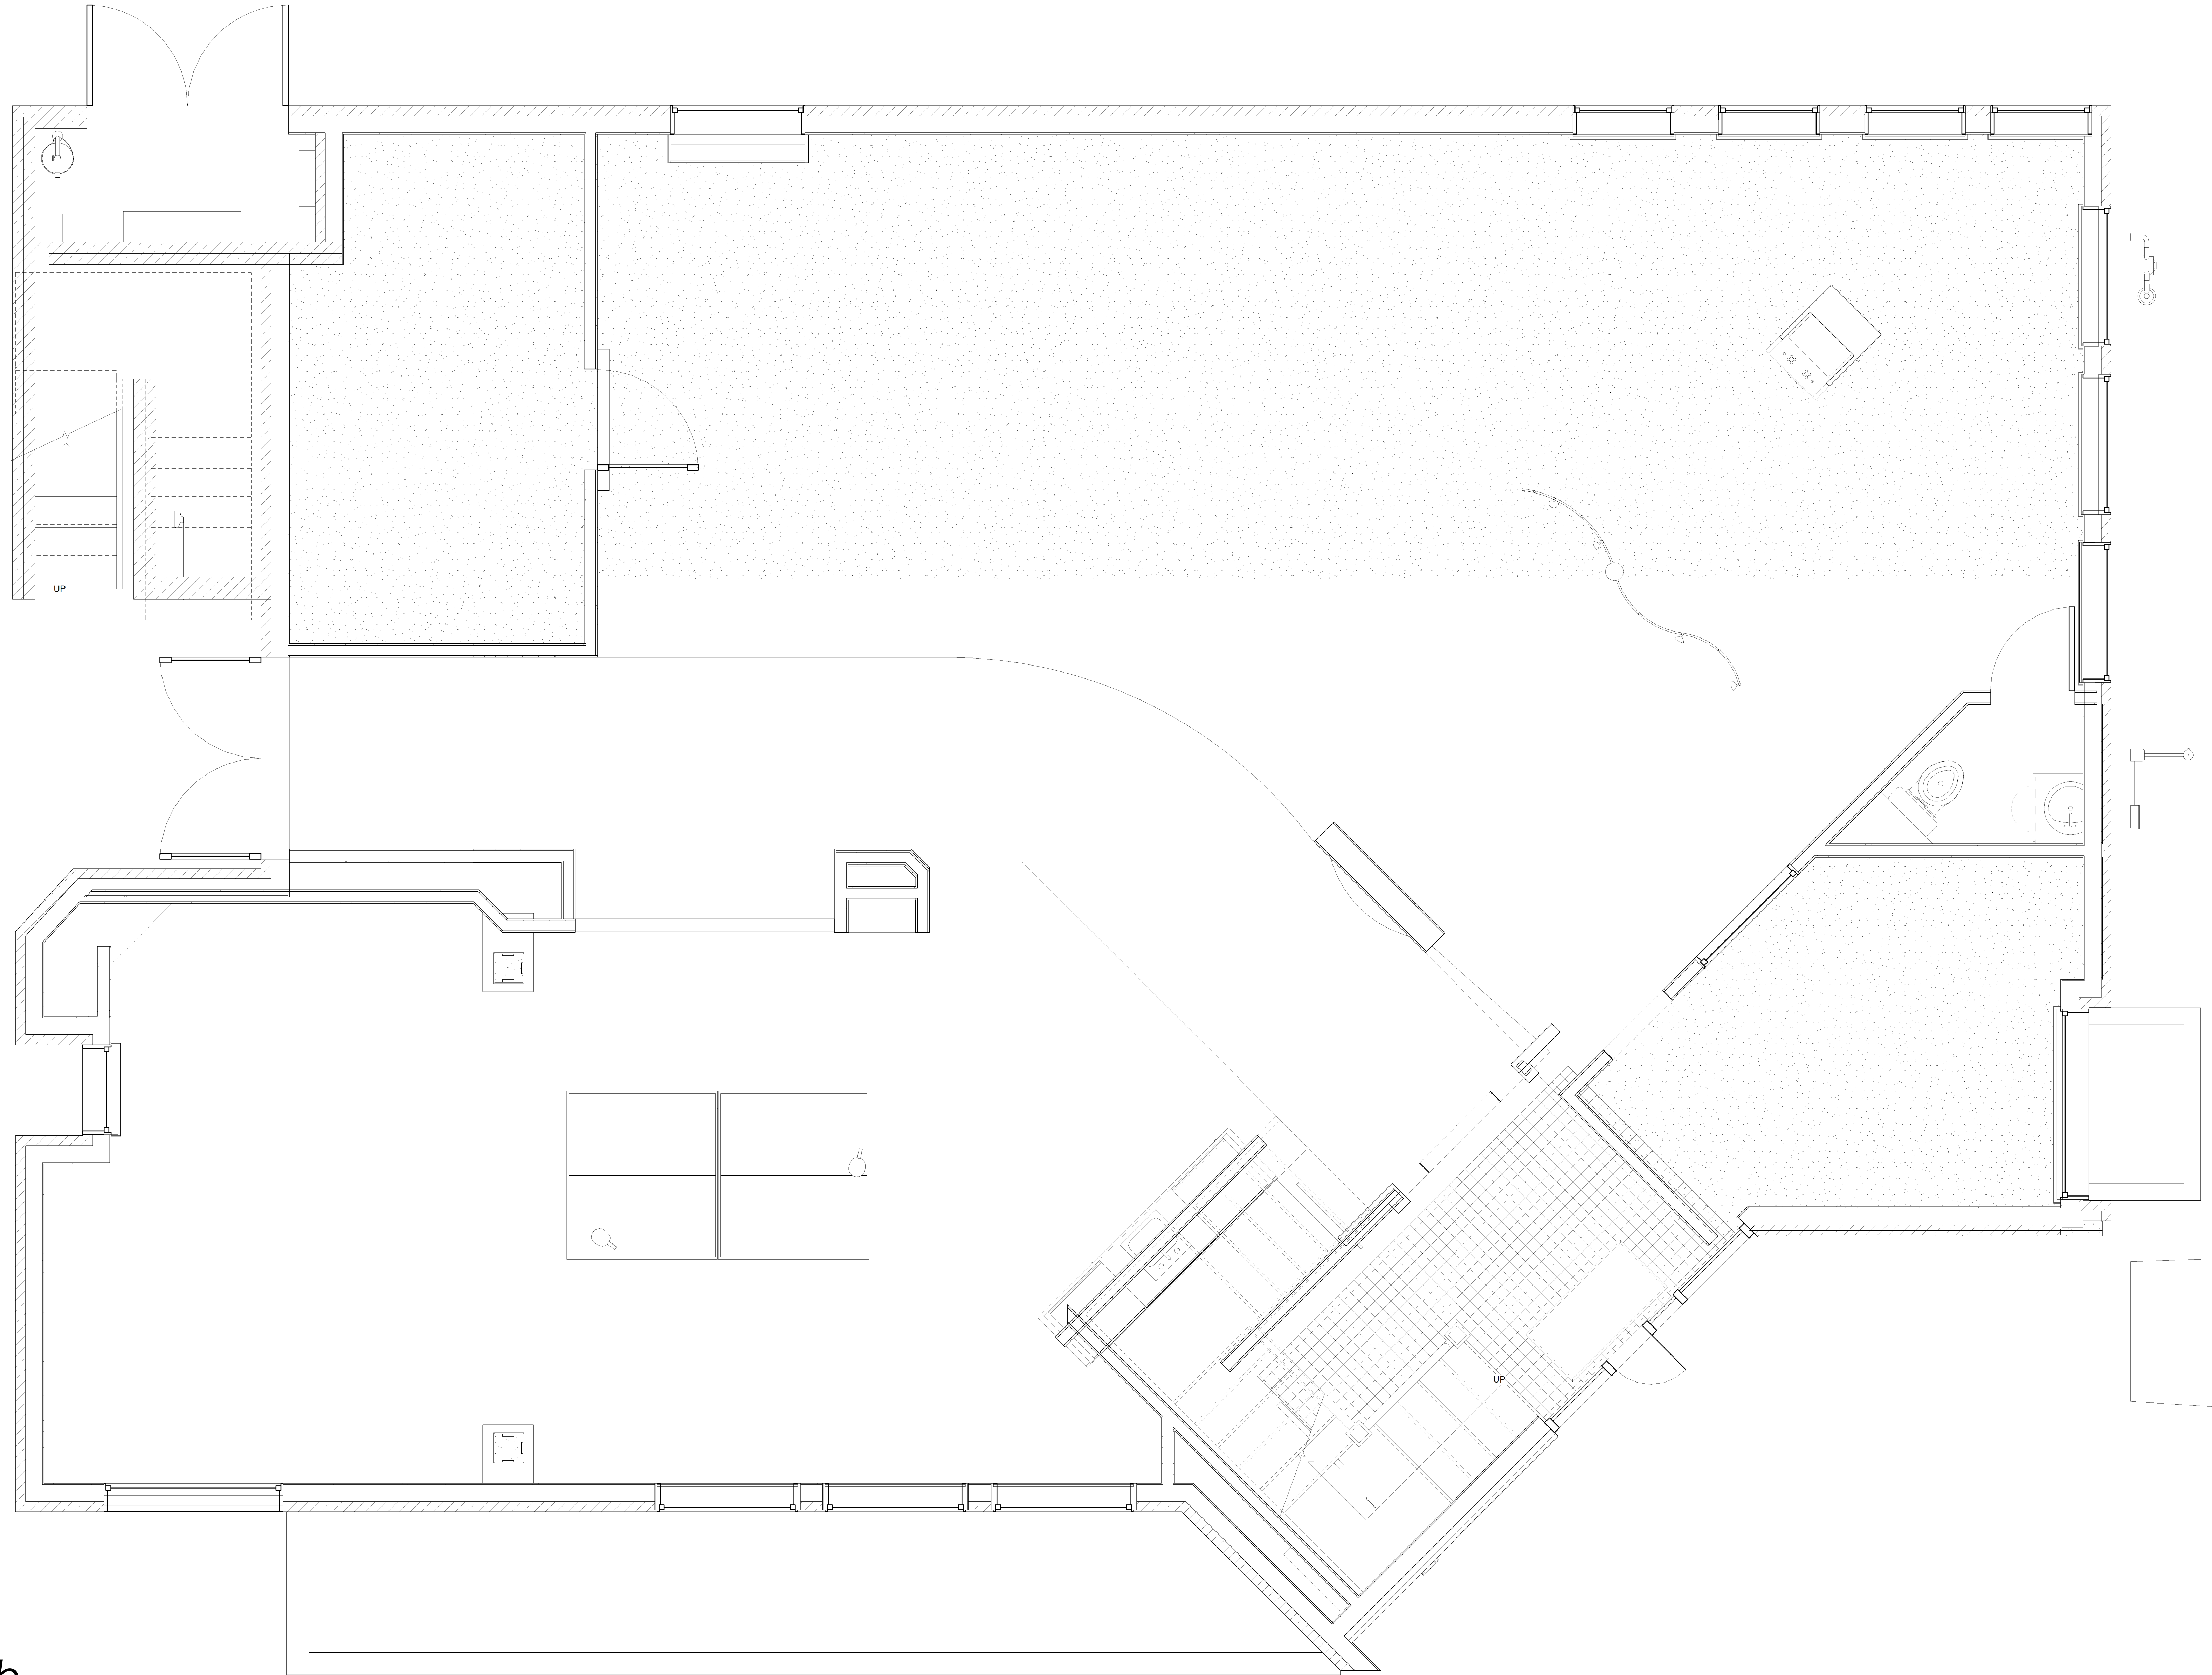

① LEVEL 1 - FLOOR PLAN
1/2" = 1'-0"