

Community Design &
Development Center



David Geckis P.E.
Plumbing, Electric,
HVAC

World Faith
Harvest
Fellowship
Church

10456 Pippin Rd.,
Cincinnati,
OH 45231


Rev 2 - Sept 25, 2002

Rev 1 - Aug 25, 2002

July 08, 2002

FLOOR PLAN/
WALL TYPES

A1

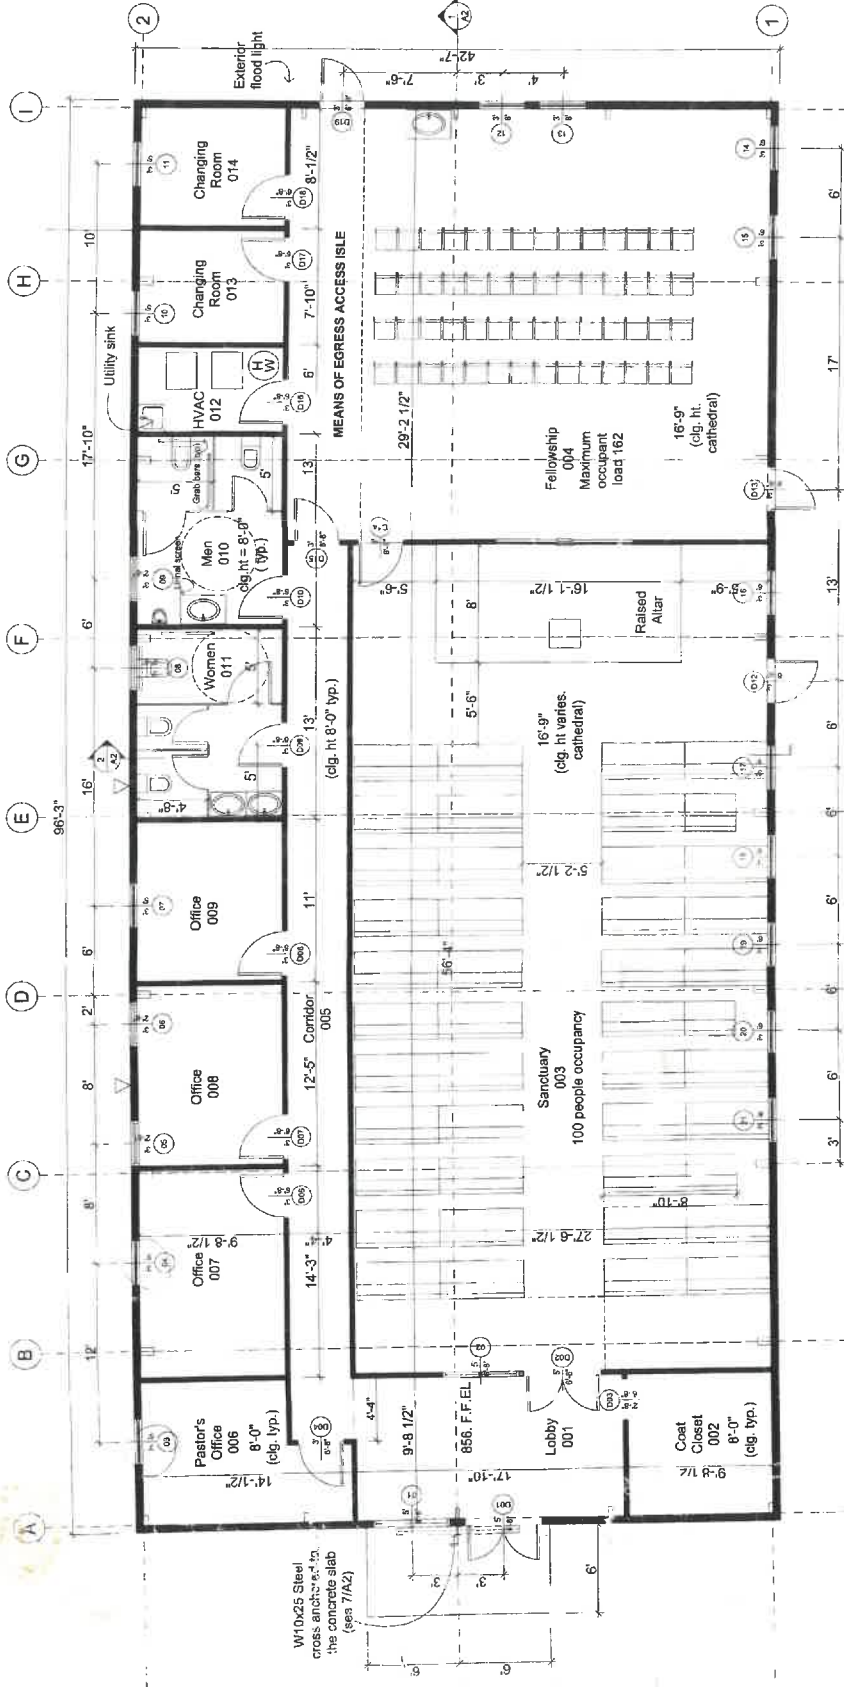

1 Floor Plan
A1 Scale: 1/4" = 1'-0"

- Provide commercial grade 28 oz. Thick nylon carpet w/ unilateral backing in all spaces excluding lobby and fellowship hall (Owner will select color and approve).
- Provide 12x12 commercial V.C.T. (Armstrong or equal) in fellowship hall and lobby (Owner will approve color sample and pattern).
- All interior walls to be 5/8" gypsum board w/ one coat primer and 2 finish coats (As per owner approval).
- Floor: Carpet: 1,087 sq. ft.
- V.C.T.: 2,412 sq. ft.

DOOR AND FRAME NOTES


1. All locksets to be keyed and master keyed per owner's instructions.
2. Interior door frames to have 3 egresses per door.
3. All frames shall be supplied with all anchors and jamb anchors (3 each jamb).
4. All frames, unless noted differently, shall be installed on the service side of all doors.
5. When locked all egress doors shall be readily operable from the side from which egress is to be made without the use of a key or special knowledge or effort.

HARDWARE SETS

- 3-1: Egress doors to exterior (D01, D02, D12, D13, D19)
- Lockset, Schlage L series or equal
- Cylinders and cores
- Hinges
- Surface closer
- Door stop
- Latch panic bar
- Exterior door trim
- HS-2: Office and changing rooms (D04-08, D16-18)
- Lockset, Schlage L series or equal
- Cylinders and cores
- Hinges
- Surface closer
- Door stop
- HS-3: Corridors and public toilets (D09-11, D14-15)
- Layer handle, no lock, Schlage L series or equal
- Hinges
- Surface closer
- Door stop

Door Schedule

MARK	DOOR	SIZE	TYPE	FINISH	FRAME	HARDWARE
D01	Entrance	5'-0" x 8'-11 3/4"	1	HM	Painted	HS-1
D02	Lobby to Sanctuary	5'-0" x 8'-11 3/4"	2	SWD	Painted	HS-1
D03	Lobby to Coat Closet	2'-0" x 8'-0"	3	HM	Painted	HS-2
D04	Lobby to Pastor's Office	3'-0" x 8'-11 3/4"	3	HM	Painted	HS-2
D05	Office	3'-0" x 8'-11 3/4"	3	HM	Painted	HS-2
D06	Corridor to Office	3'-0" x 8'-11 3/4"	3	HM	Painted	HS-2
D07	Corridor to Office	3'-0" x 8'-11 3/4"	3	HM	Painted	HS-2
D08	Corridor to Office	3'-0" x 8'-11 3/4"	3	HM	Painted	HS-2
D09	Corridor to Men's RR	3'-0" x 8'-11 3/4"	3	HM	Painted	HS-3
D10	Corridor to Men's RR	3'-0" x 8'-11 3/4"	3	HM	Painted	HS-3
D11	Sanctuary	3'-0" x 8'-11 3/4"	4	HM	Painted	HS-1
D12	Sanctuary	3'-0" x 8'-11 3/4"	4	HM	Painted	HS-1
D13	Sanctuary	3'-0" x 8'-11 3/4"	4	HM	Painted	HS-1
D14	Sanctuary	3'-0" x 8'-11 3/4"	4	HM	Painted	HS-1
D15	Sanctuary	3'-0" x 8'-11 3/4"	4	HM	Painted	HS-1
D16	Sanctuary	3'-0" x 8'-11 3/4"	4	HM	Painted	HS-1
D17	Sanctuary	3'-0" x 8'-11 3/4"	4	HM	Painted	HS-1
D18	Sanctuary	3'-0" x 8'-11 3/4"	4	HM	Painted	HS-1
D19	Sanctuary	3'-0" x 8'-11 3/4"	4	HM	Painted	HS-1

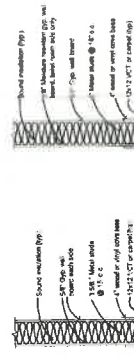

2 Partition Type 1
A1 Scale: 3/4" = 1'-0"

3 Partition Type 2
A1 Scale: 3/4" = 1'-0"