


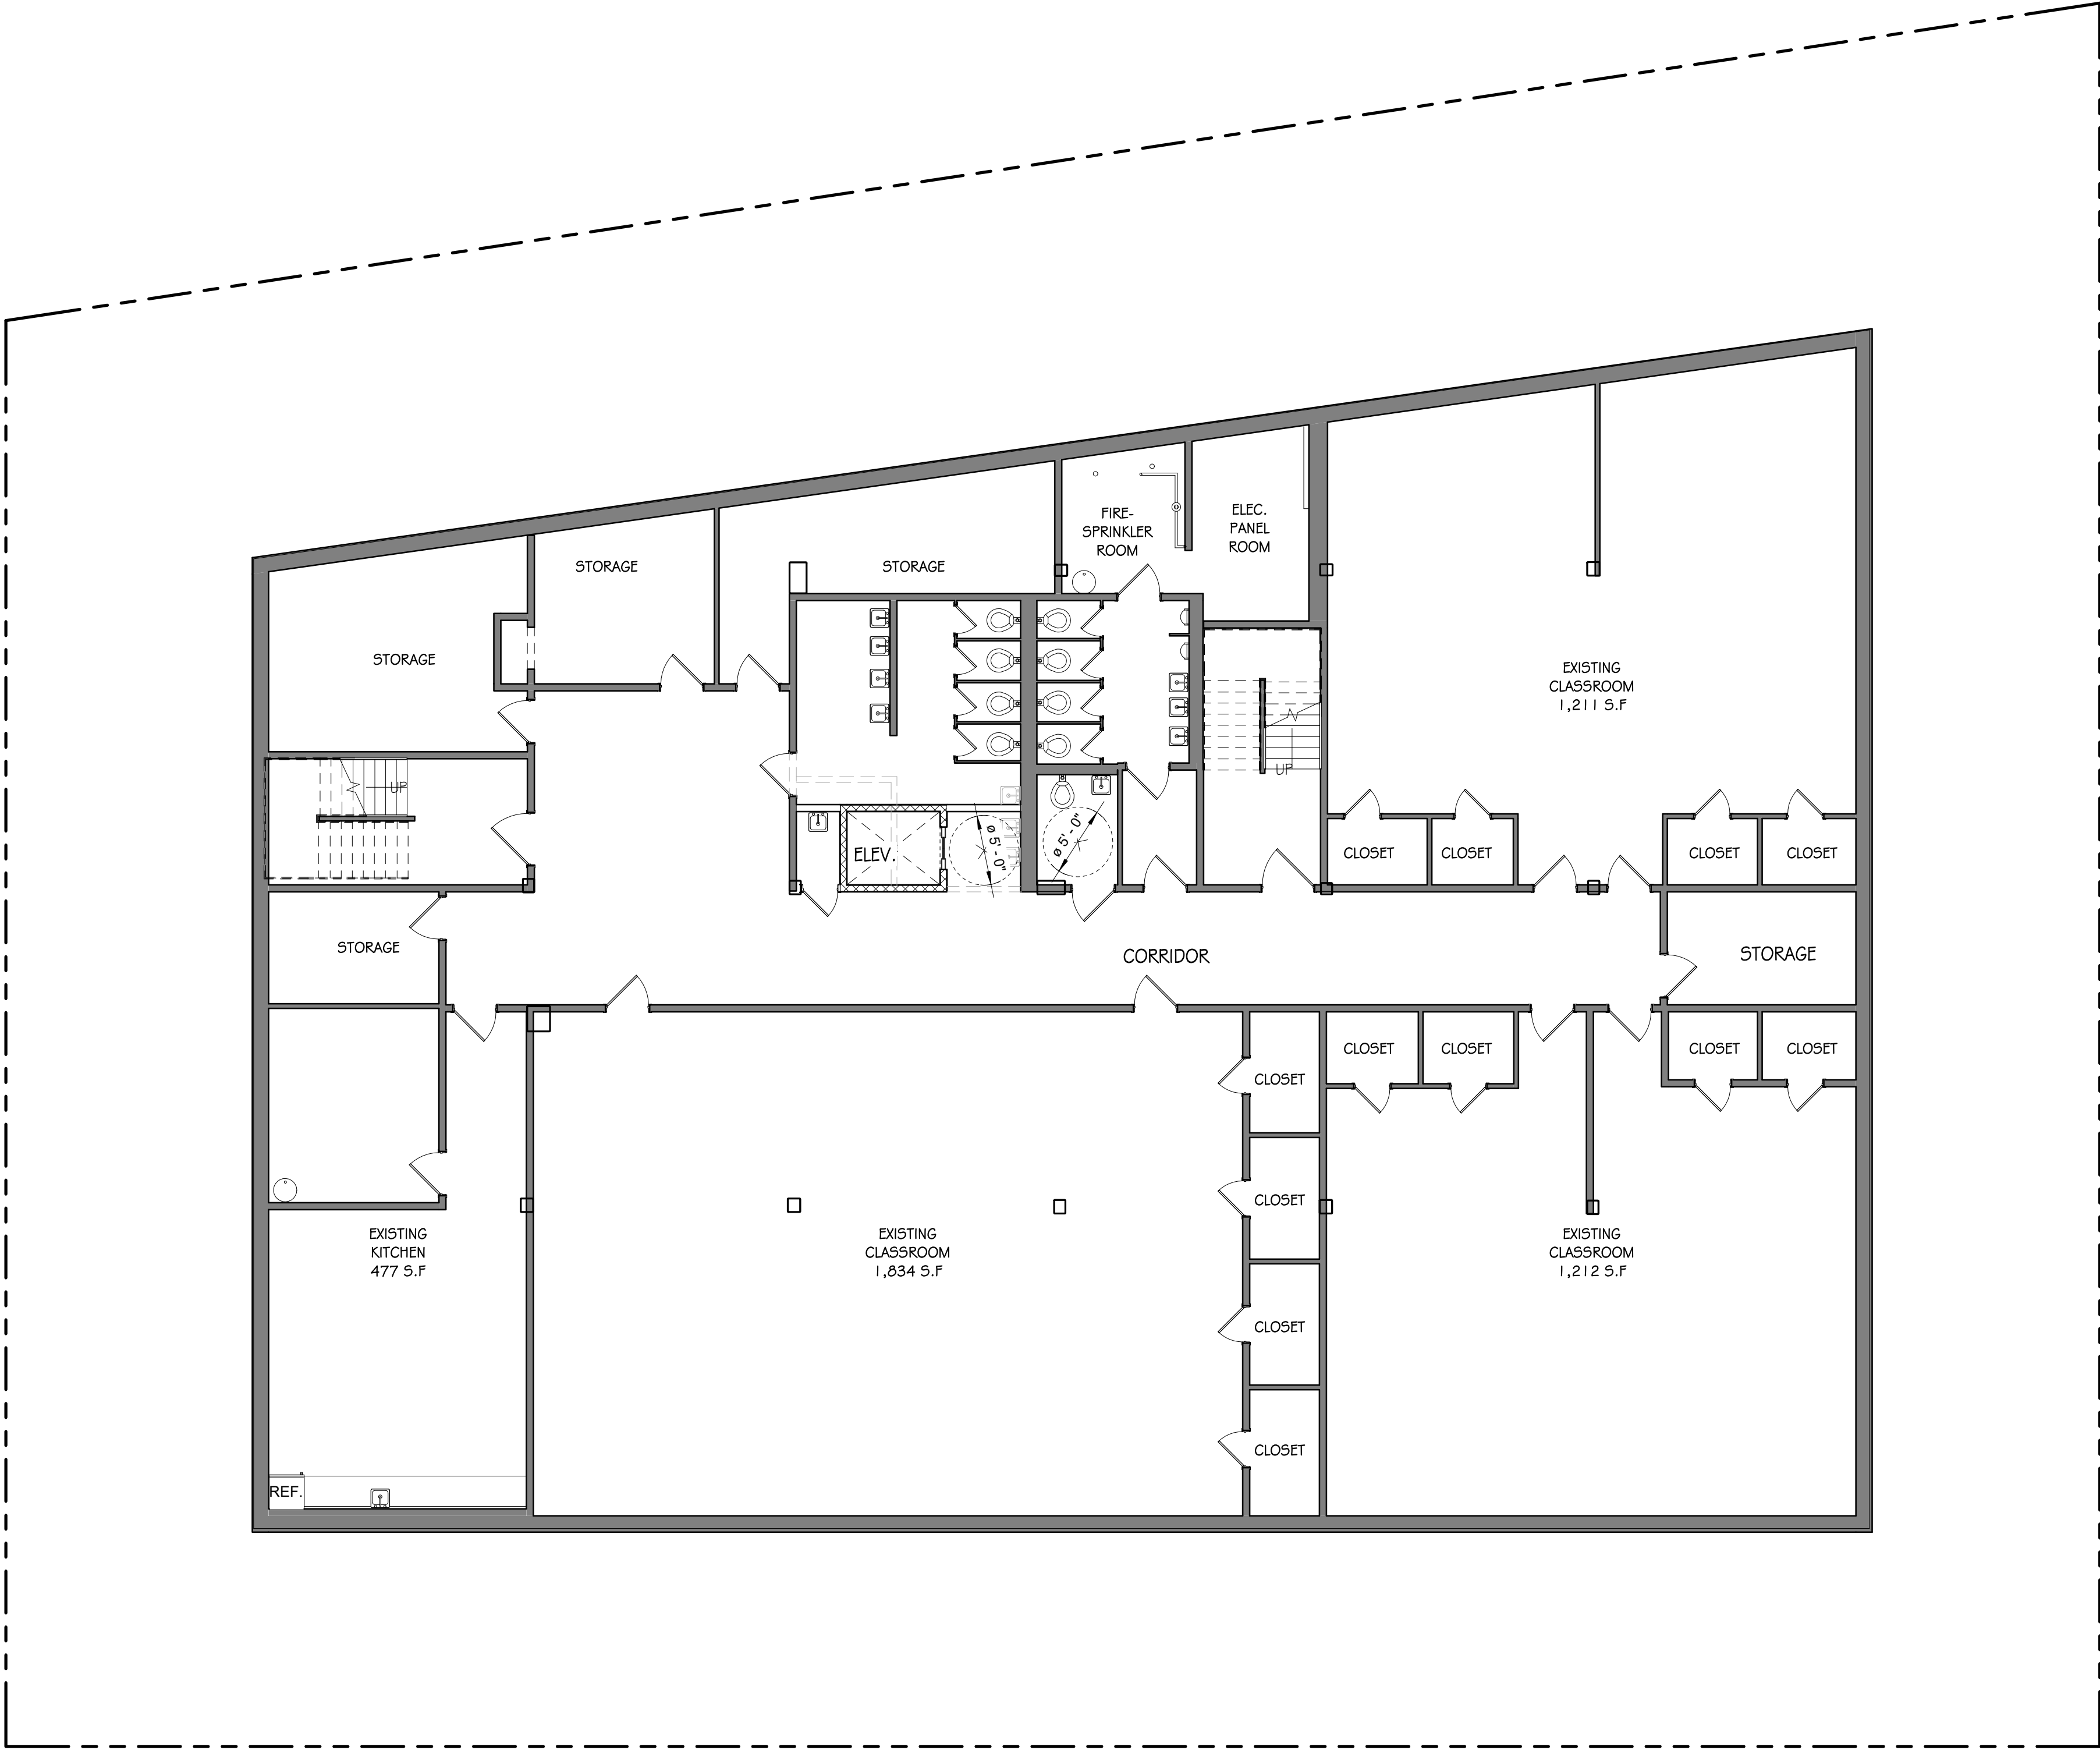

① CELLAR
1/8" = 1'-0"

WALL LEGEND:

EXISTING TO REMAIN [Solid Grey Box]

EXISTING TO BE DEMOLISHED [Dashed Line]

NEW WALL [Thin Solid Line]

NEW FIRE RATED WALL [Cross-hatched Box]

REVIS.	DATE	REASON FOR ISSUE
1	08/17/2022	Zoning Analysis

Filing Rep.
Eretz Builders Assistants Inc.
Phone: (718) 234-1190
Fax: (718) 234-1040

THE ARCHITECT SHALL NOT HAVE CONTROL OR CHARGE OF AND SHALL NOT BE RESPONSIBLE FOR CONSTRUCTION MEANS, METHODS, DEVIATIONS, TECHNIQUES, SEQUENCES OR PROCEDURES, OR FOR SAFETY PRECAUTIONS AND PROGRAMS IN CONNECTION WITH THE WORK, FOR THE ACTS OR OMISSIONS OF THE CONTRACTOR, SUB-CONTRACTORS, OR ANY OTHER PERSONS PERFORMING ANY OF THE WORK, OR FOR THE FAILURE OF ANY OF THEM TO CARRY OUT THE WORK IN ACCORDANCE WITH THE CONTRACT DOCUMENTS.

ASHER HERSHKOWITZ
ARCHITECT
1275 EAST 5th STREET
BROOKLYN NY 11230

SEAL:

PROJECT:
SCHOOL
112-06 Sutphin
Boulevard
Queens N.Y.

D.O.B. BSCAN:

SCALE : 1/8" = 1'-0"

DRAWN BY : U.G.

CHECKED BY :

DATE :

JOB # :


DRAWING:

CELLAR PLAN

DRAWING #:

A-101.02

D.O.B. APPROVAL:

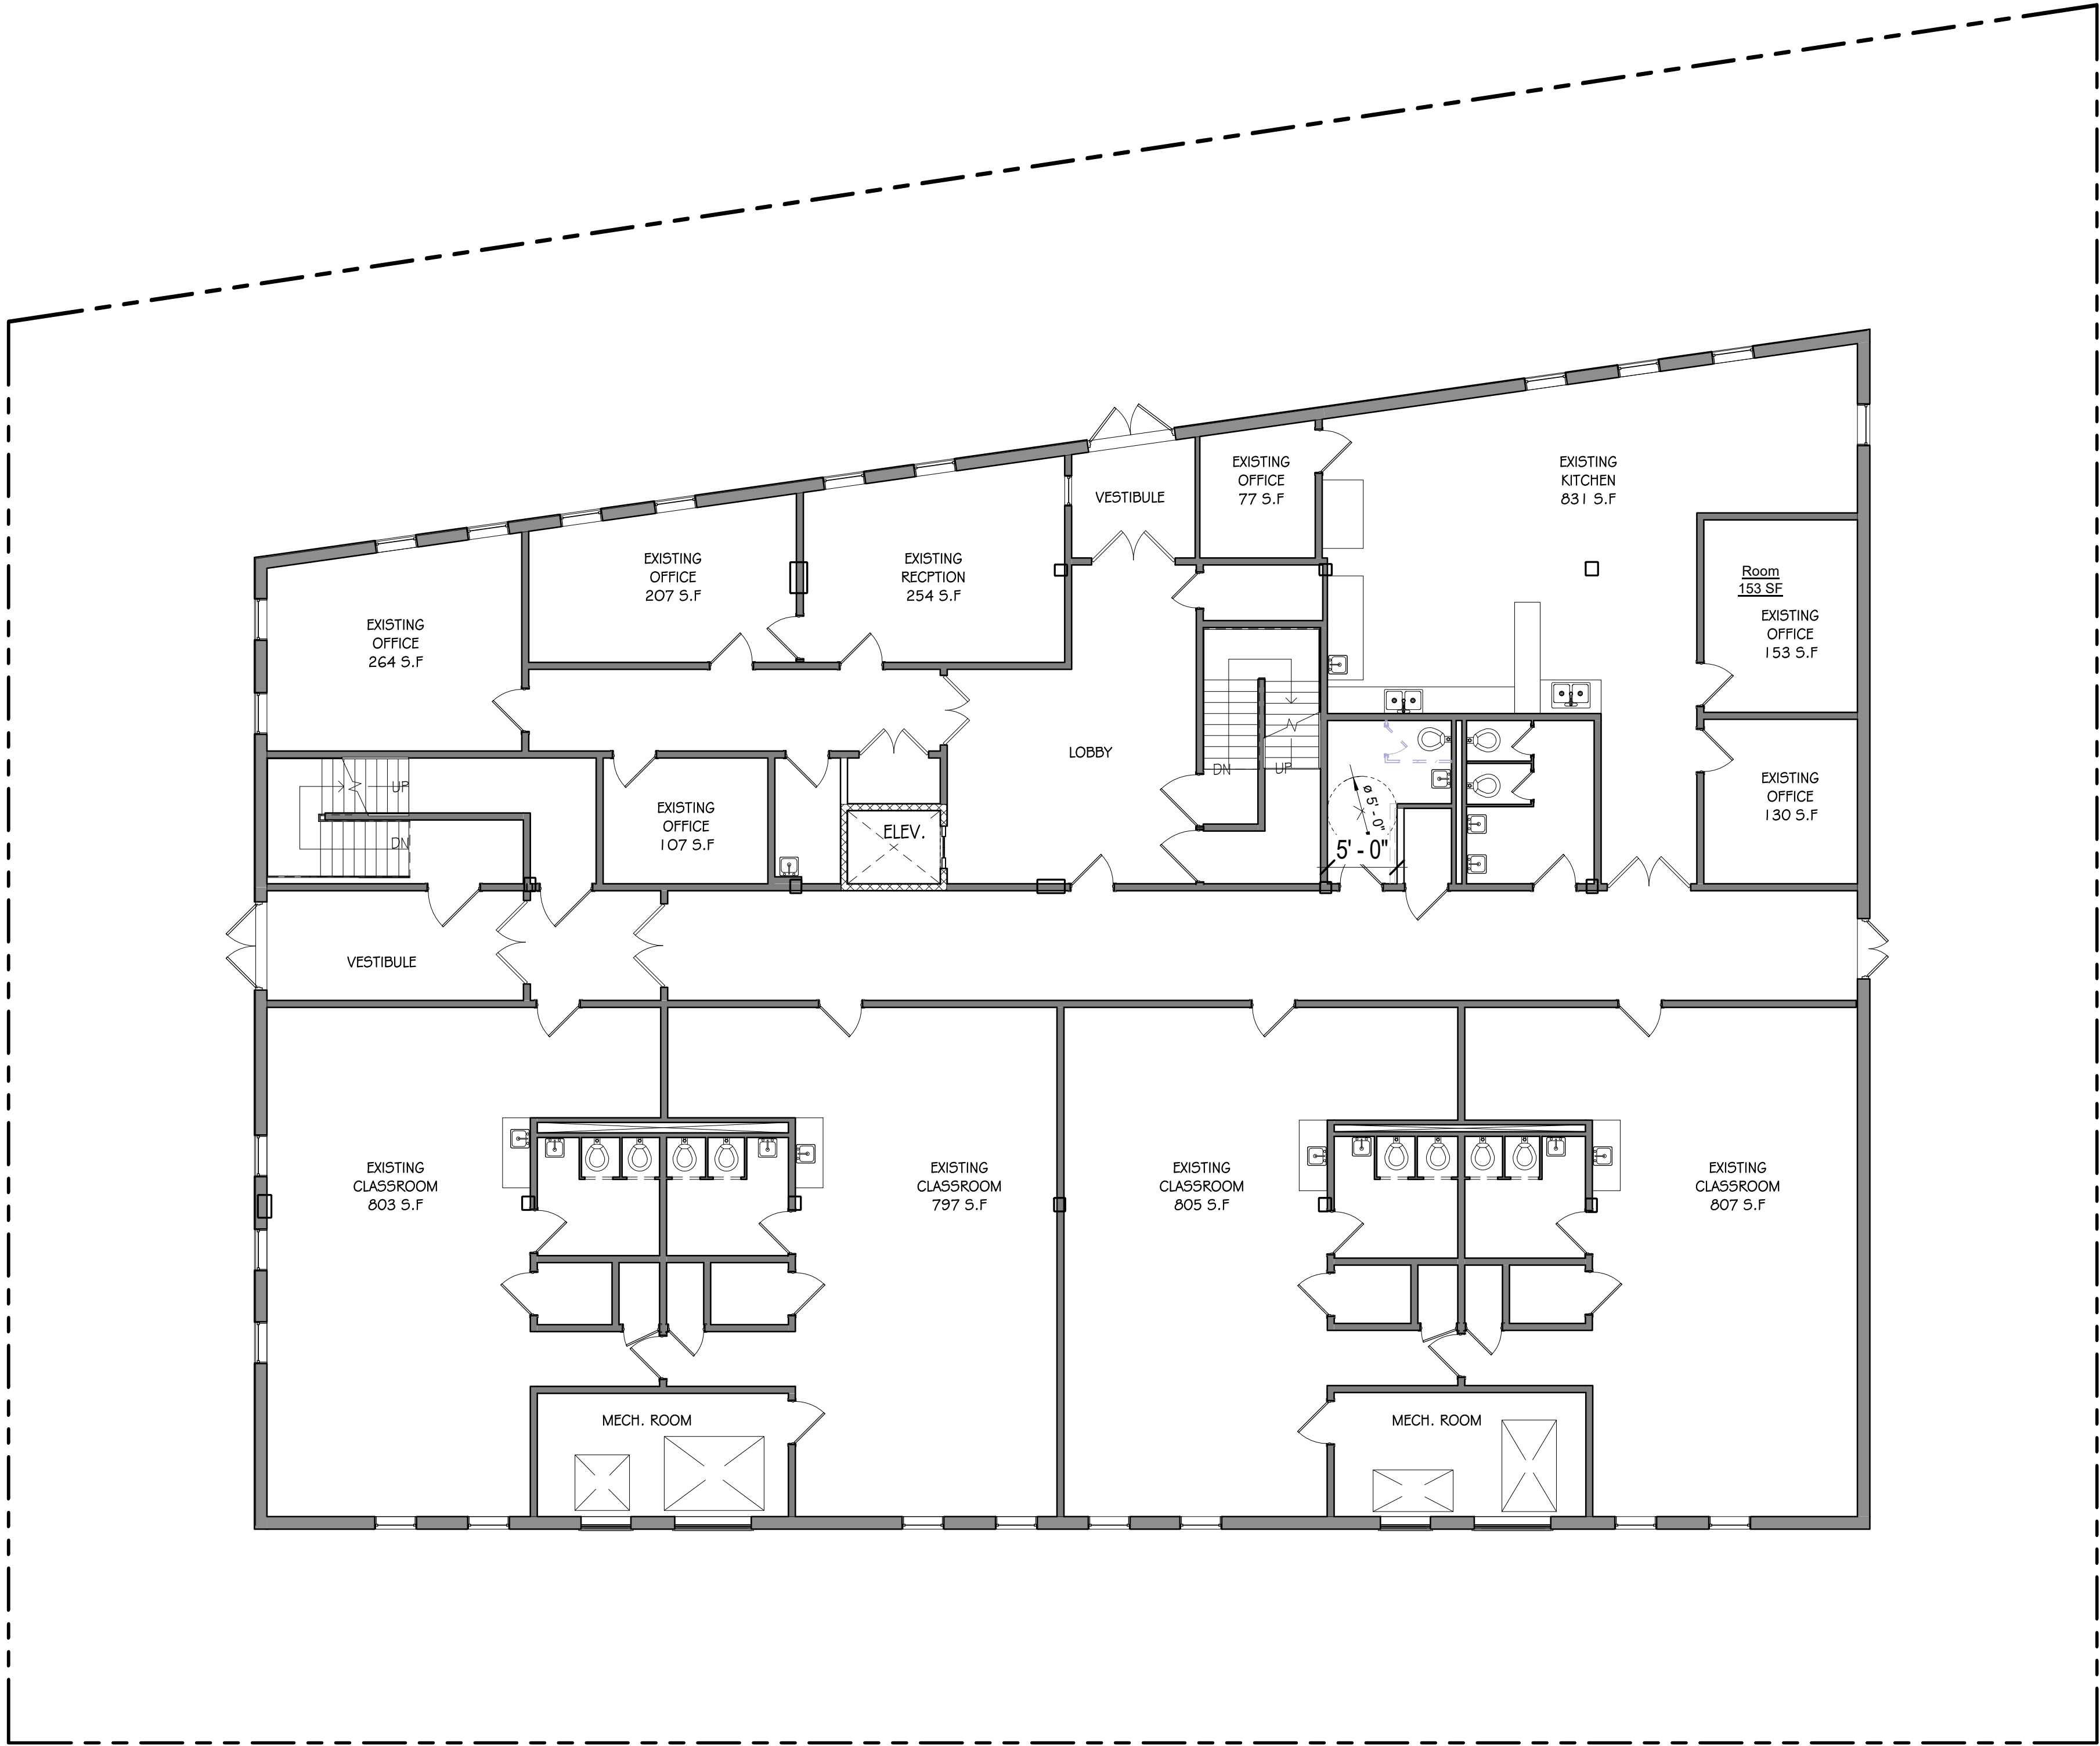

① FIRST FLOOR / GRADE
1/8" = 1'-0"

WALL LEGEND:

EXISTING TO REMAIN	
EXISTING TO BE DEMOLISHED	
NEW WALL	
NEW FIRE RATED WALL	

REVIS.	DATE	REASON FOR ISSUE
1	08/17/2022	Zoning Analysis

Filing Rep.
Eretz Builders Assistants Inc.
Phone: (718) 234-1190
Fax: (718) 234-1040

THE ARCHITECT SHALL NOT HAVE CONTROL OR CHARGE OF AND SHALL NOT BE RESPONSIBLE FOR CONSTRUCTION MEANS, METHODS, DEVIATIONS, TECHNIQUES, SEQUENCES OR PROCEDURES, OR FOR SAFETY PRECAUTIONS AND PROGRAMS IN CONNECTION WITH THE WORK, FOR THE ACTS OR OMISSIONS OF THE CONTRACTOR, SUB-CONTRACTORS OR ANY OTHER PERSONS PERFORMING ANY OF THE WORK, OR FOR THE FAILURE OF ANY OF THEM TO CARRY OUT THE WORK IN ACCORDANCE WITH THE CONTRACT DOCUMENTS.

ASHER HERSHKOWITZ
ARCHITECT
1275 EAST 5th STREET
BROOKLYN NY 11230

SEAL:

PROJECT:
SCHOOL
112-06 Sutphin
Boulevard
Queens N.Y.

D.O.B. BSCAN:

SCALE : 1/8" = 1'-0"

DRAWN BY : U.G.

CHECKED BY :

DATE :

JOB # :


DRAWING:

FIRST FLOOR PLAN

DRAWING #:

A-102.00

D.O.B. APPROVAL:

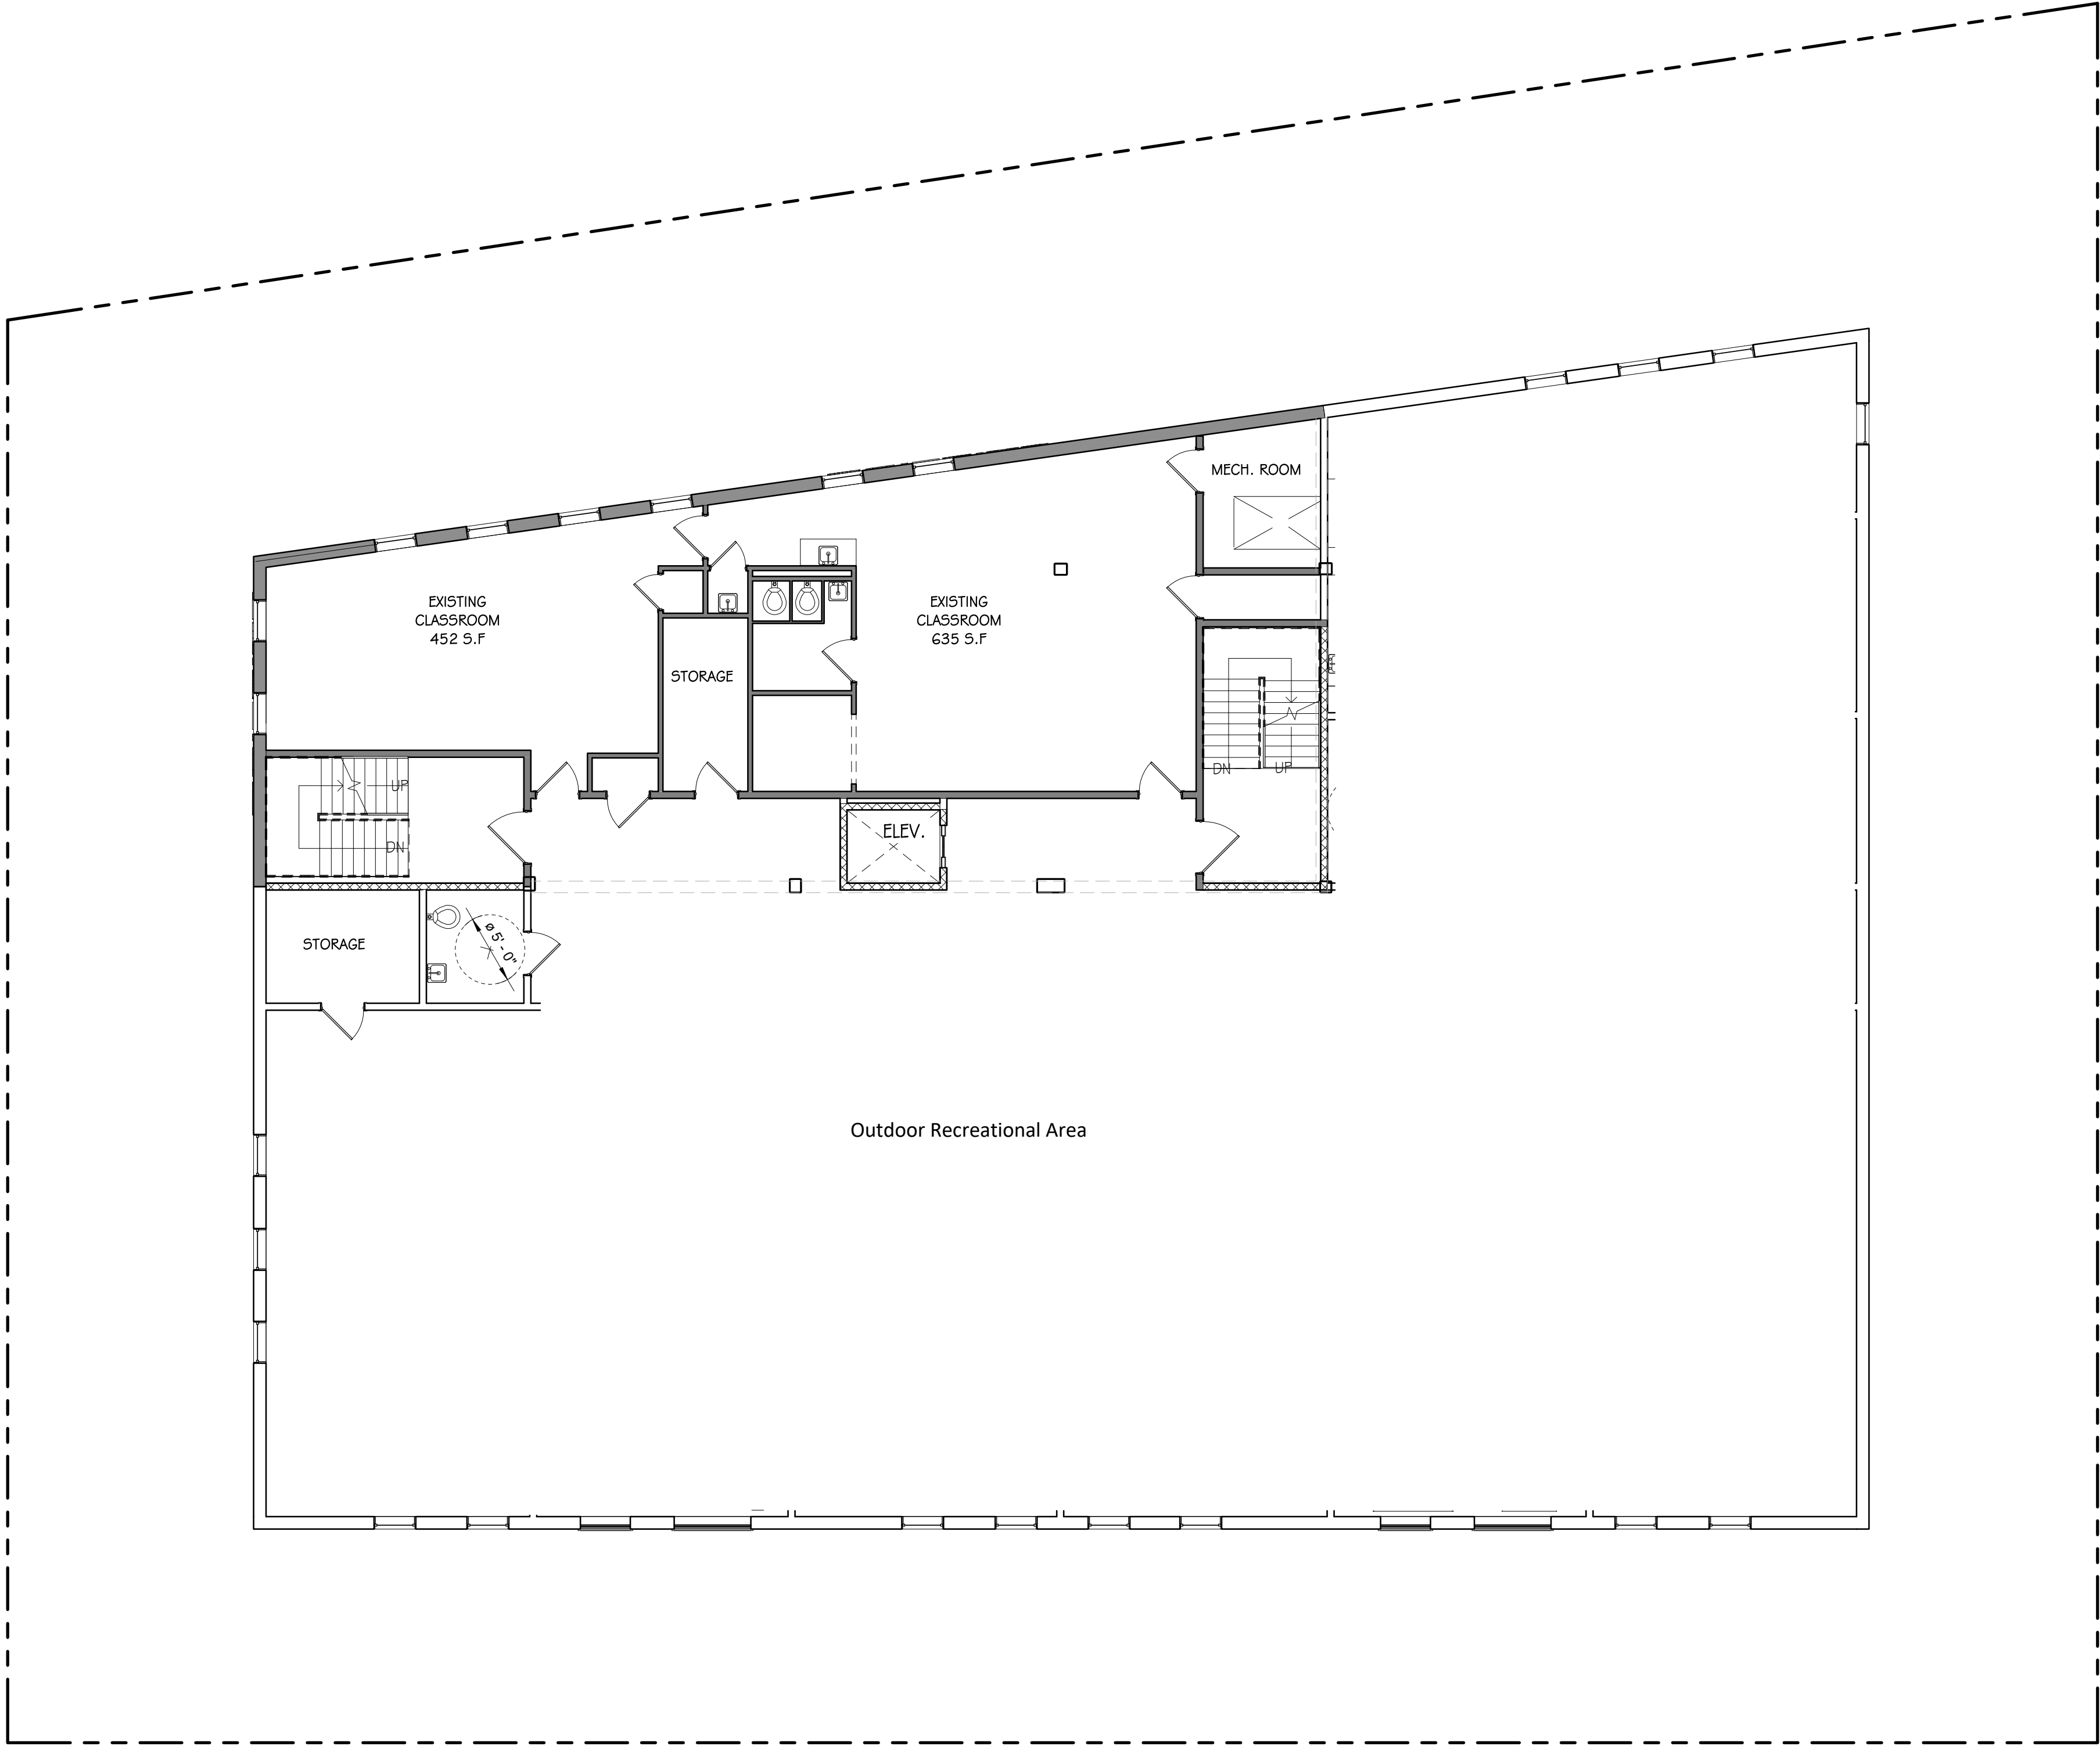

① SECOND FLOOR
1/8" = 1'-0"

WALL LEGEND:

EXISTING TO REMAIN

EXISTING TO BE DEMOLISHED

NEW WALL

NEW FIRE RATED WALL

REVIS.	DATE	REASON FOR ISSUE
1	08/17/2022	Zoning Analysis

Filing Rep.
Eretz Builders Assistants Inc.
Phone: (718) 234-1190
Fax: (718) 234-1040

THE ARCHITECT SHALL NOT HAVE CONTROL OR CHARGE OF AND SHALL NOT BE RESPONSIBLE FOR CONSTRUCTION MEANS, METHODS, DEVIATIONS, TECHNIQUES, SEQUENCES OR PROCEDURES, OR FOR SAFETY PRECAUTIONS AND PROGRAMS IN CONNECTION WITH THE WORK, FOR THE ACTS OR OMISSIONS OF THE CONTRACTOR, SUB-CONTRACTORS OR ANY OTHER PERSONS PERFORMING ANY OF THE WORK, OR FOR THE FAILURE OF ANY OF THEM TO CARRY OUT THE WORK IN ACCORDANCE WITH THE CONTRACT DOCUMENTS.

ASHER HERSHKOWITZ
ARCHITECT
1275 EAST 5th STREET
BROOKLYN NY 11230

SEAL:

PROJECT:
SCHOOL
112-06 Sutphin
Boulevard
Queens N.Y.

D.O.B. BSCAN:

SCALE : 1/8" = 1'-0"
DRAWN BY : U.G.
CHECKED BY :
DATE :
JOB # :

DRAWING:

SECOND FLOOR

DRAWING #:

A-103.00

D.O.B. APPROVAL: