



REVISIONS	
1	
2	
3	
4	
5	

VANTAGE PARKWAY INN
HOUSTON, TX


EXTERIOR ELEVATIONS

SHEET TITLE
1/8" = 1'-0"
SCALE
6069
PROJECT NUMBER
2-21-18
DATE

A05.0
SHEET NUMBER




1 ELEVATION
SCALE: 1/8"=1'-0"

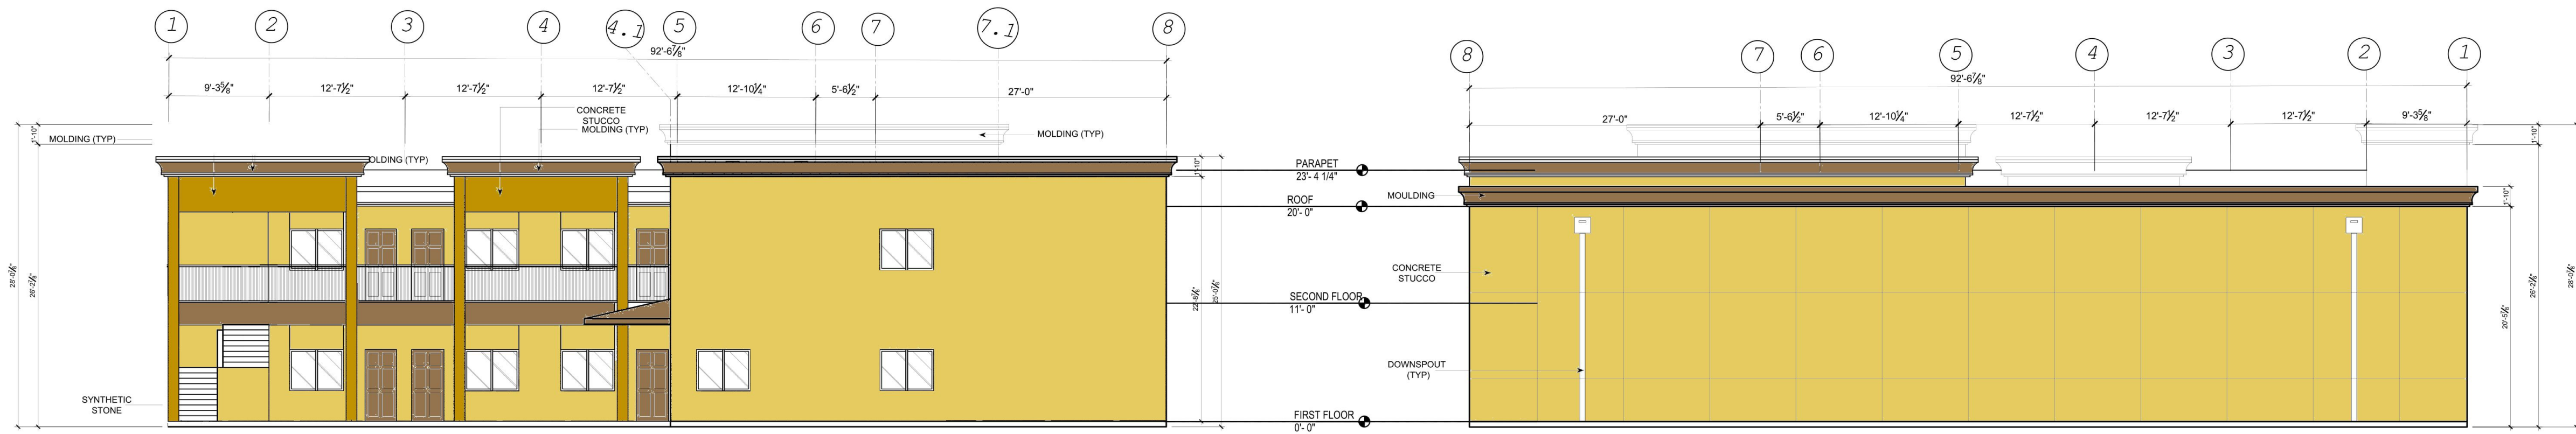

2 ELEVATION
SCALE: 1/8"=1'-0"

3 ELEVATION
SCALE: 1/8"=1'-0"

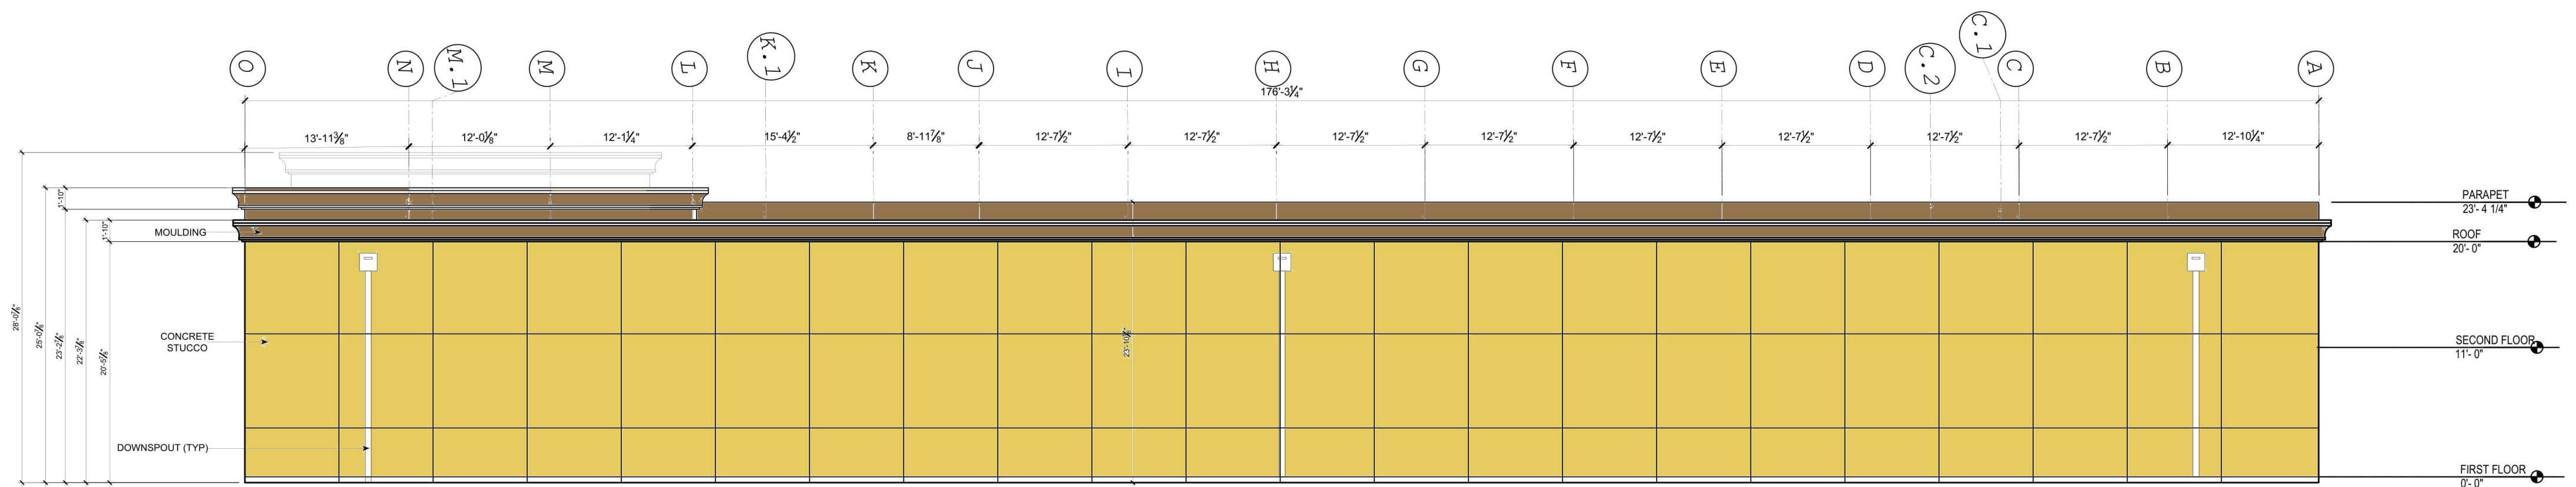

4 ELEVATION
SCALE: 1/8"=1'-0"