


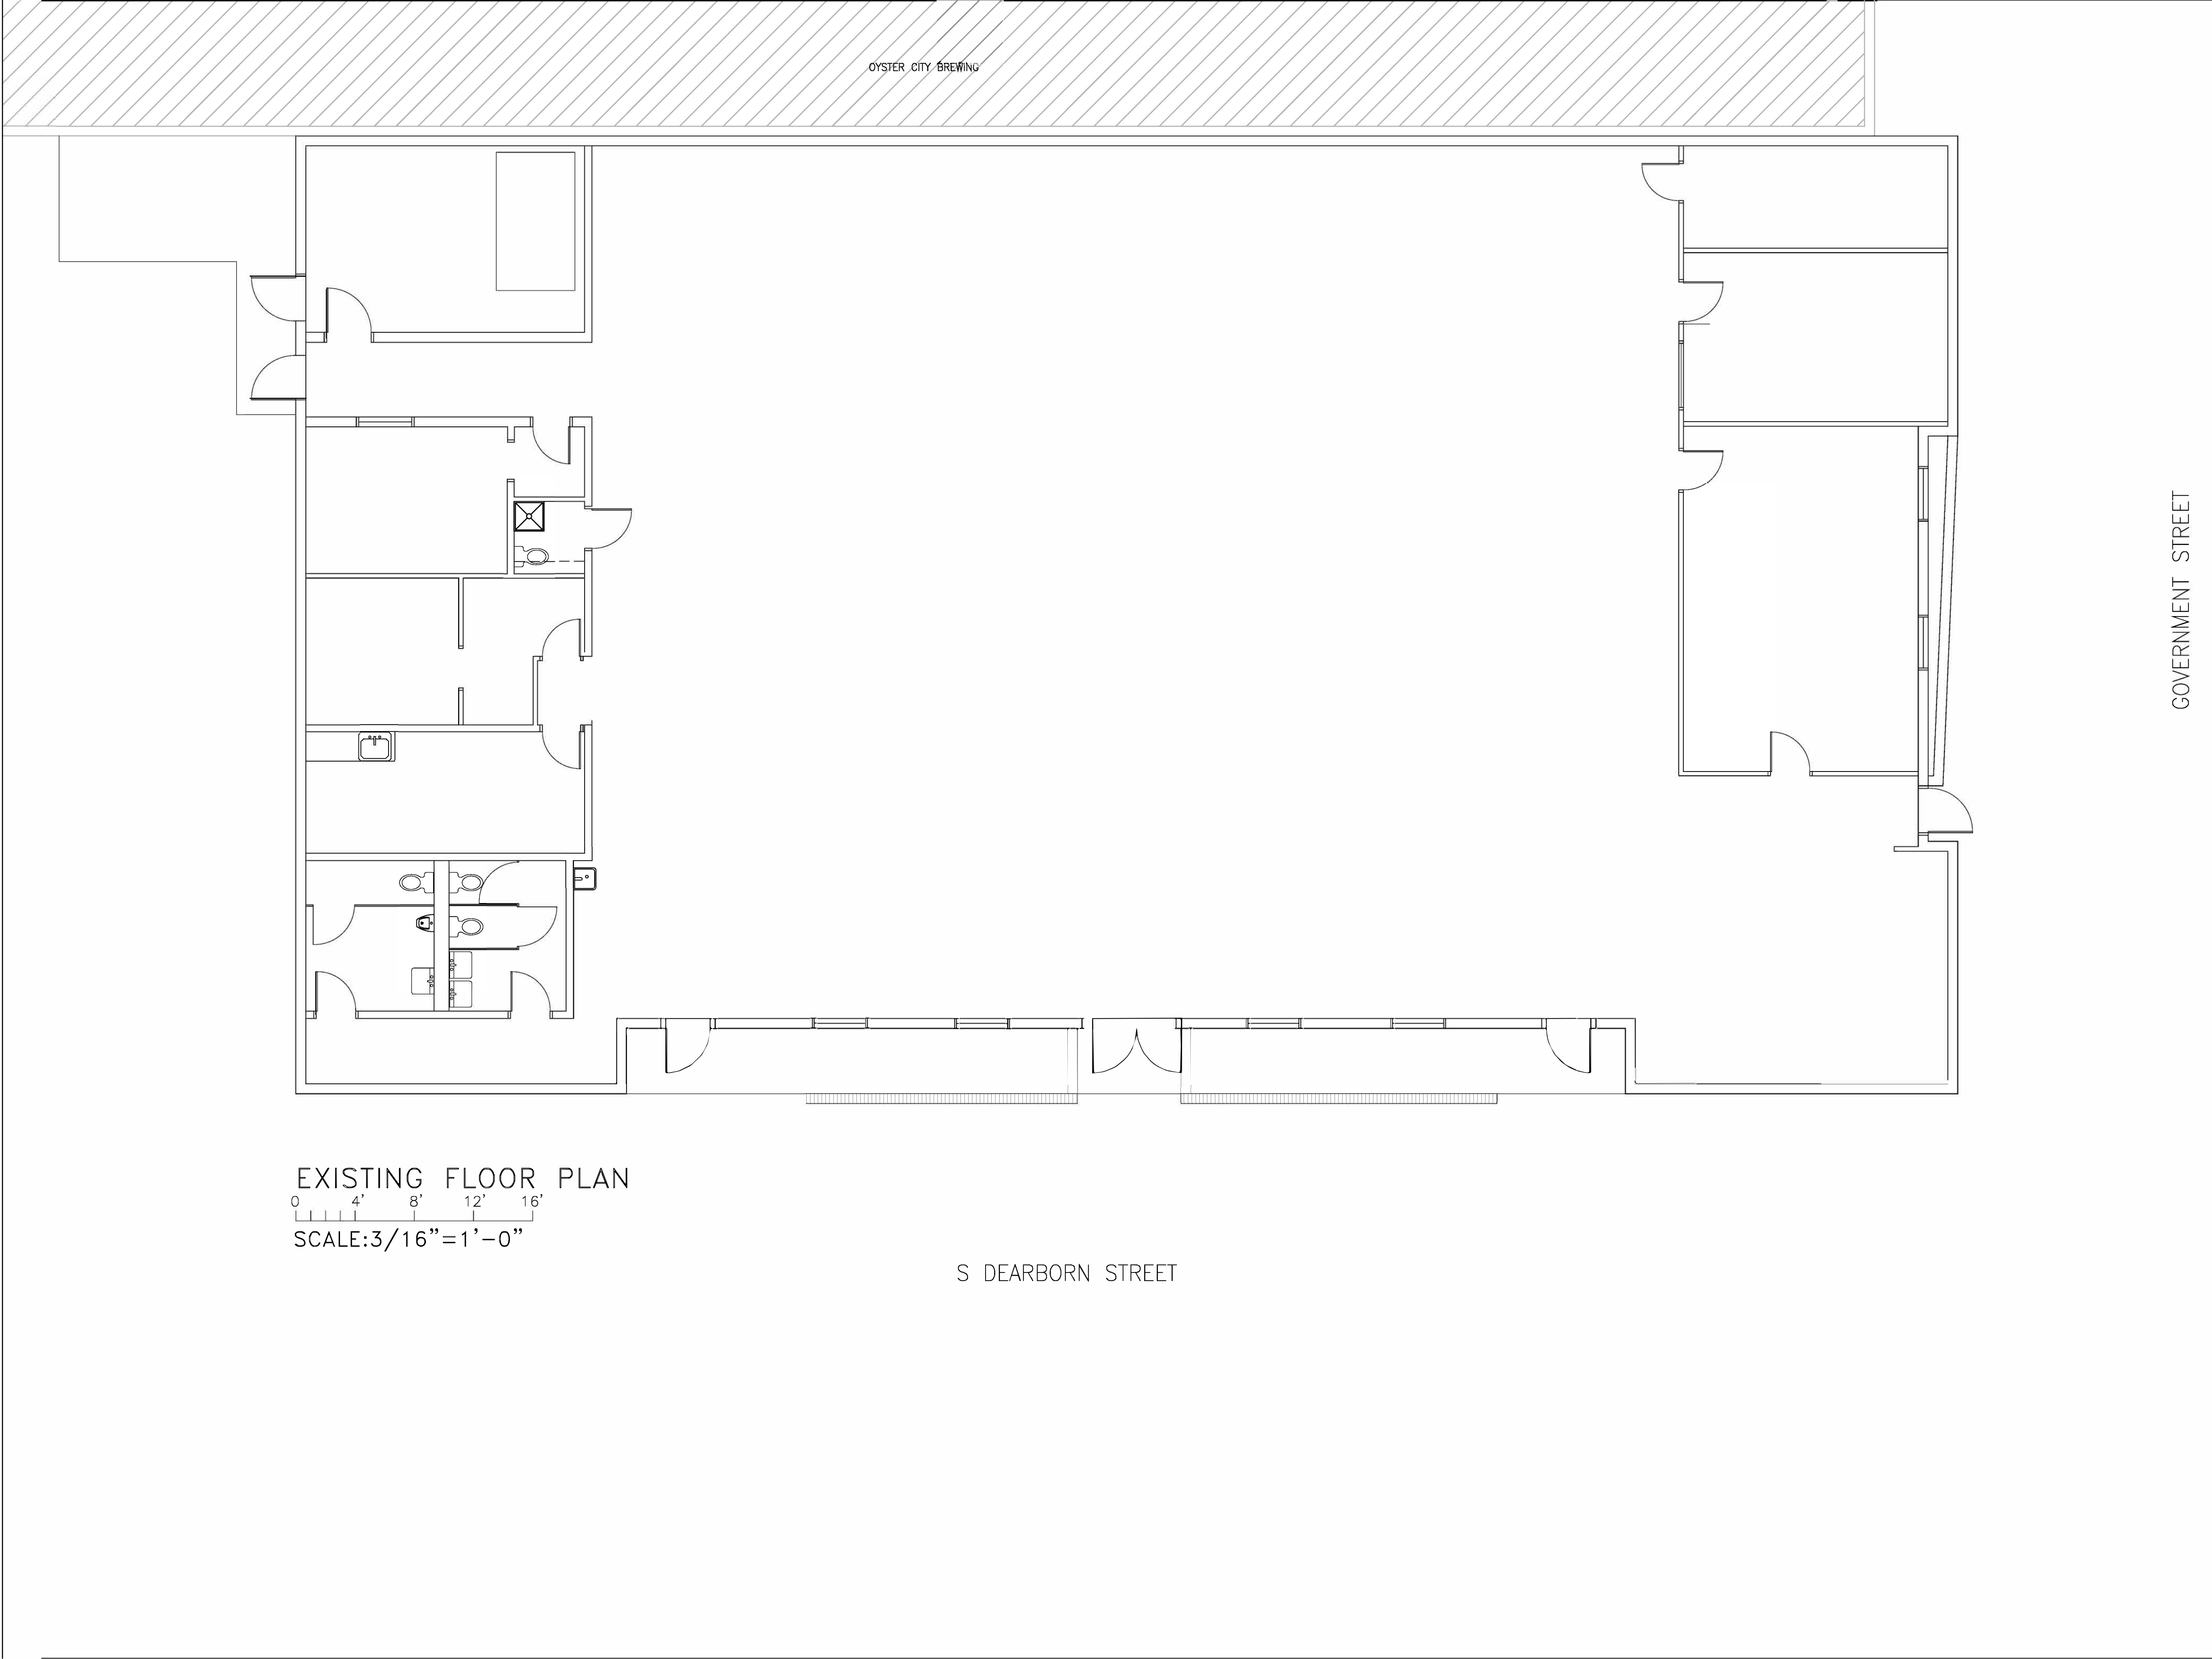

EXISTING FLOOR PLAN

0 4' 8' 12' 16'

SCALE: 3/16" = 1'-0"

S DEARBORN STREET

GOVERNMENT STREET

CORP

DP

2022-05

2022

A1.1

ACTUAL SHEET SIZE IS 22" x 34"

THIS DRAWING AND ITS REPRODUCTIONS ARE THE PROPERTY OF THE ARCHITECT AND MAY NOT BE REPRODUCED, PUBLISHED, OR USED IN ANY MANNER WITHOUT THE PERMISSION OF THE ARCHITECT.

REVISIONS	
MARK	DATE

SHEET NAME

EXISTING FLOOR PLAN

PROJECT NO.

2022-05

DATE

2022

SHEET NO.

A1.1