
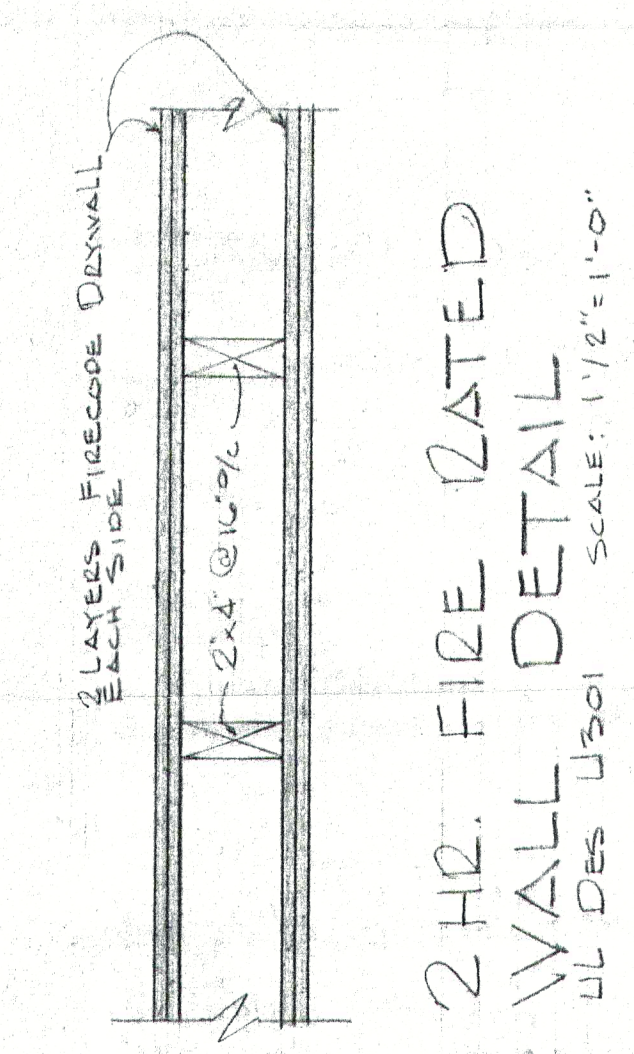
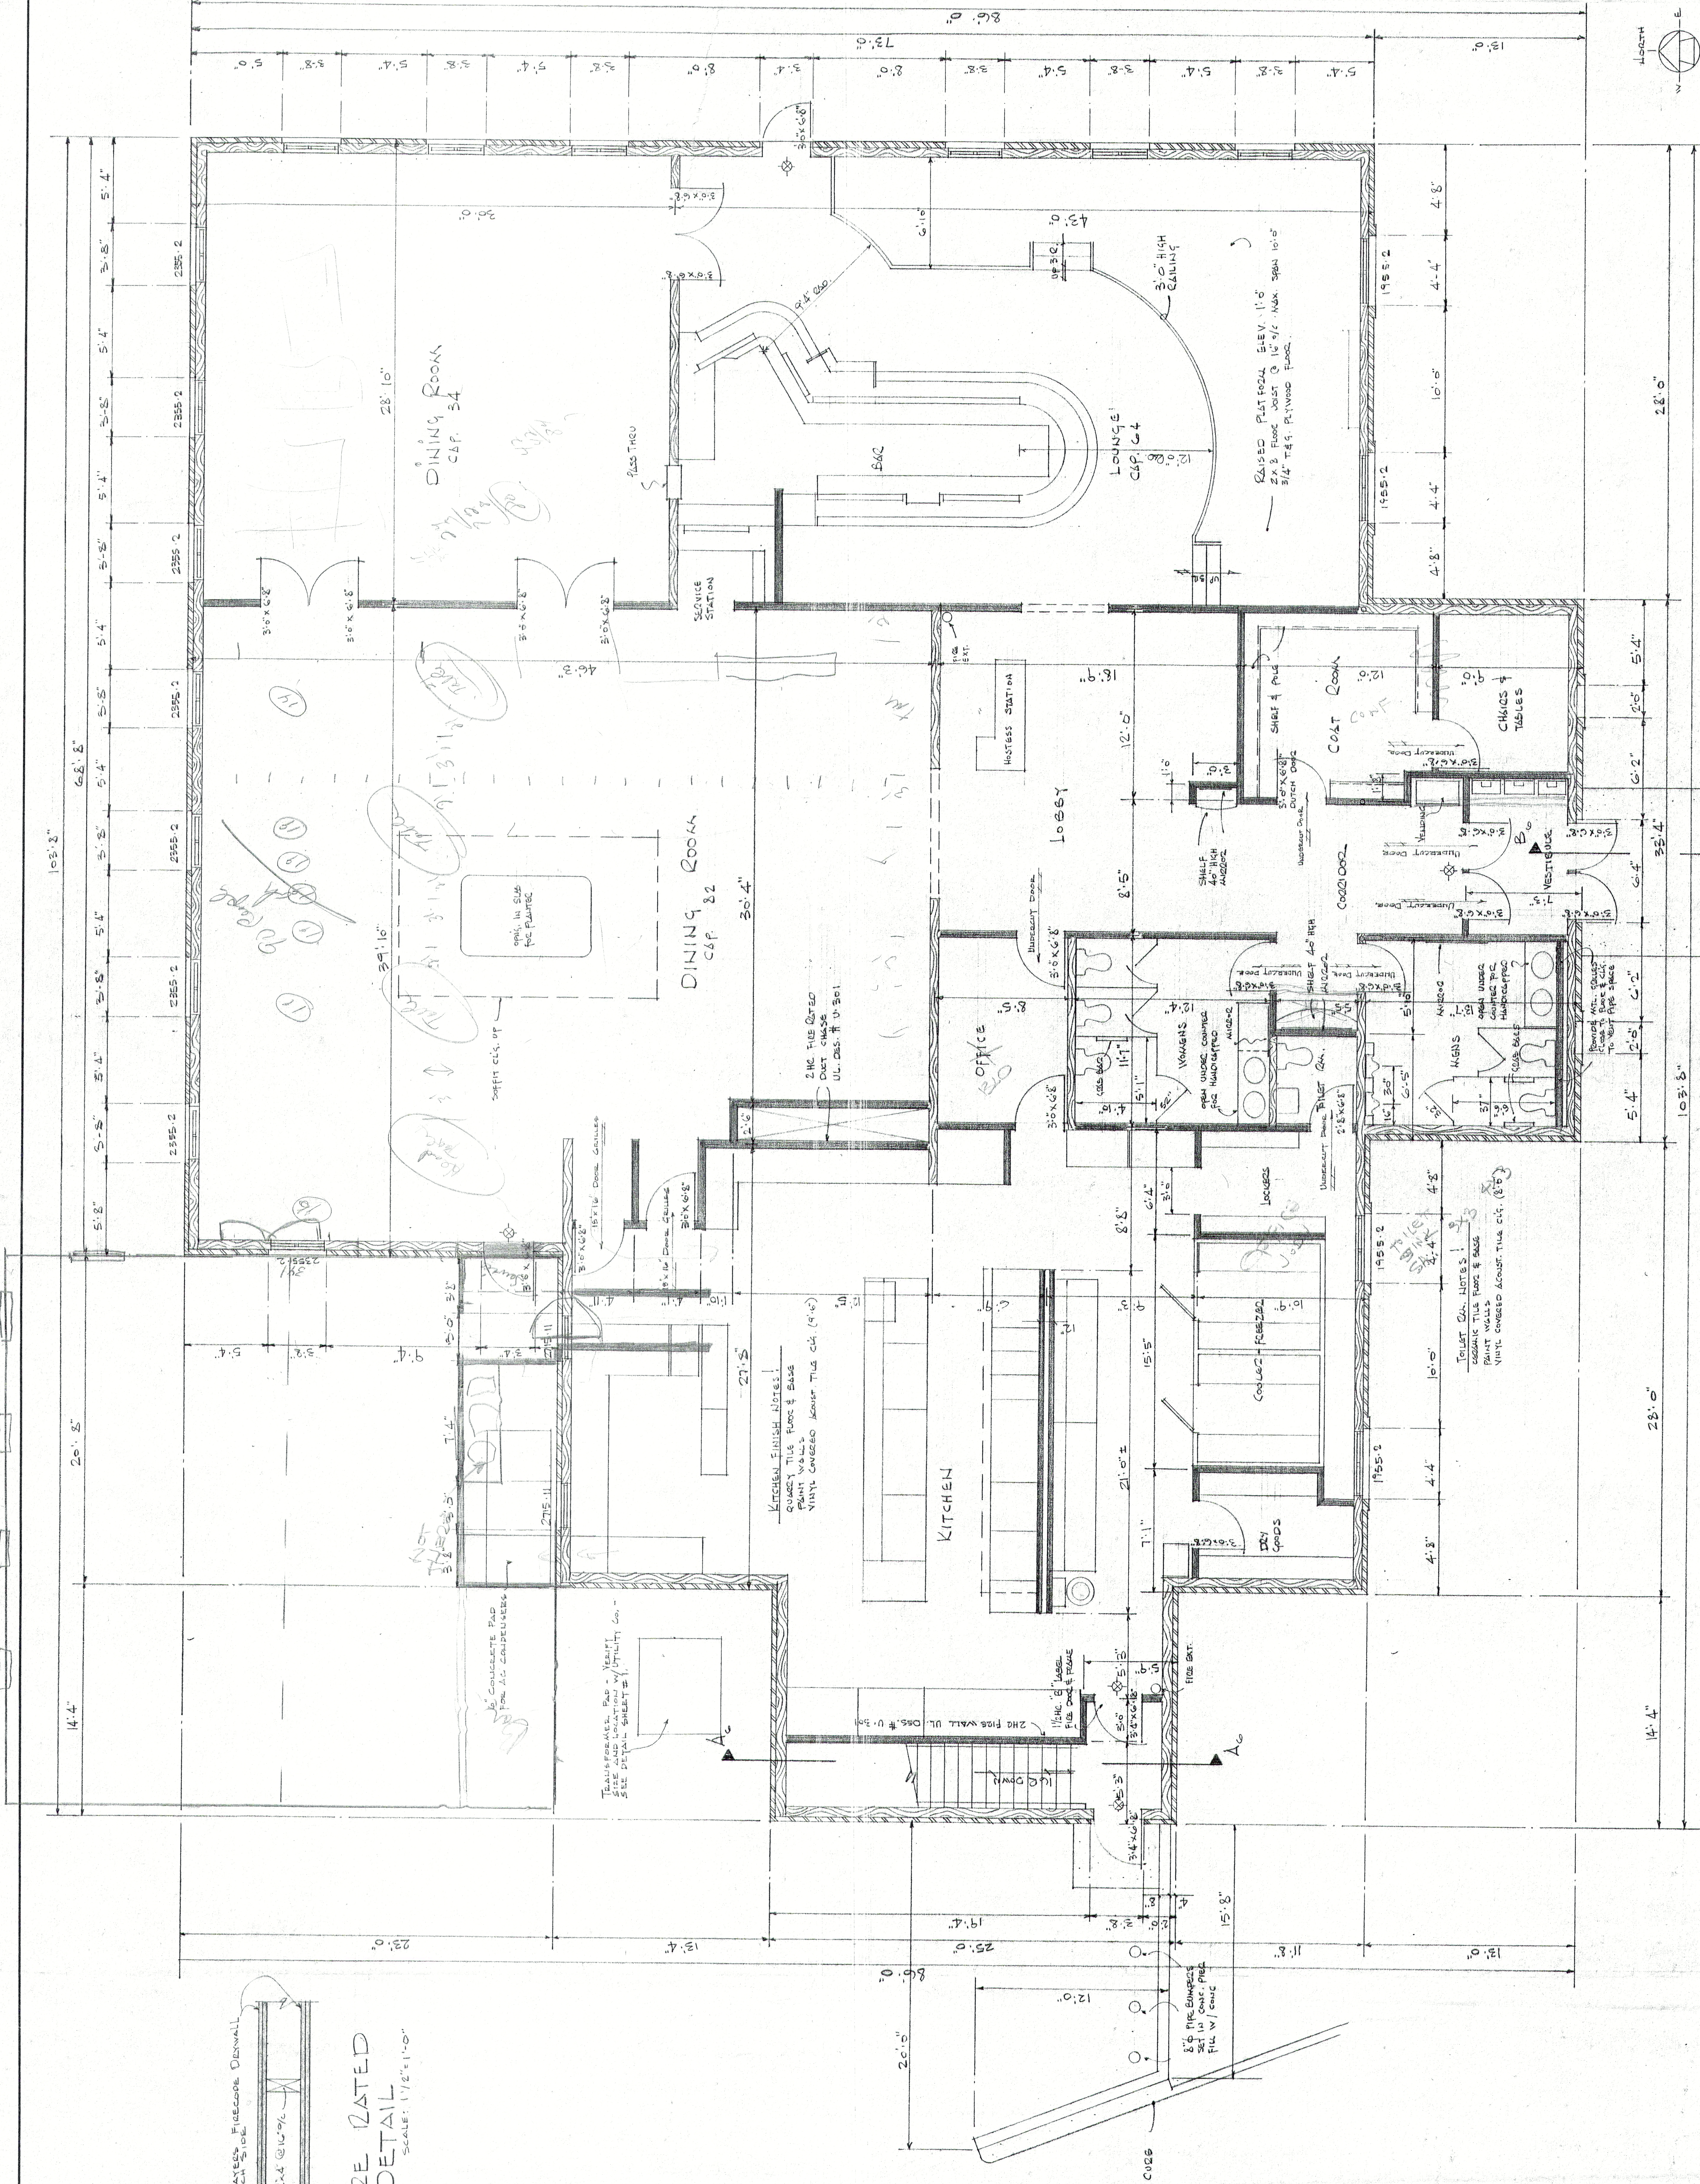


**MATERIAL SCHEDULE**

	CONCRETE
	CERAMIC TILE
	PAINT
	VINYL FLOOR
	WOOD PANELING
	GLASS
	METAL

NOTE:  
 ALL DOOR AND WINDOW SCHEDULES  
 TO BE CHECKED AGAINST  
 DRAWING NO. 100-100-100

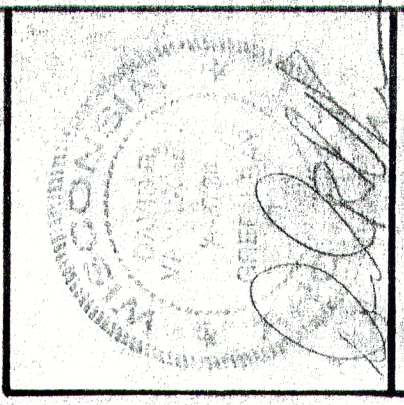

FIRST FLOOR PLAN SCALE: 1/4" = 1'-0"