


This form has been digitally signed and sealed by Tony D. McNeal, P.E. on the date adjacent to the seal.
 Printed copies of this document are not considered signed and sealed and the signature must be verified on any electronic copies.



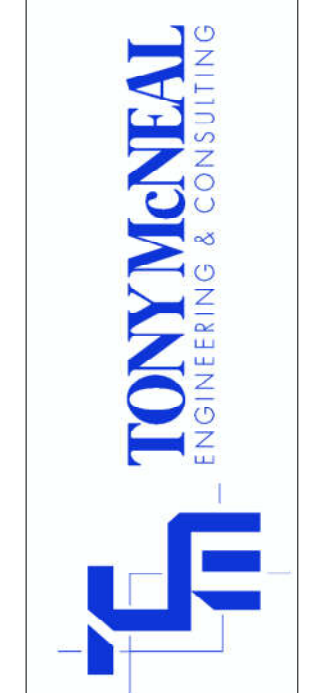


COMPANY NAME:
 Tony McNeal, P.E.
 Tony McNeal Engineering and Consulting, LLC
 2800 S. Adams St., #7528
 Tallahassee, FL 32314-7528
 E-mail: tony@tmcengineeringandconsulting.com
 (850) 284-7258 PE Lic.#: 48886 FL

PROJECT NAME:
SEABOARD PLAZA
 335 PAT THOMAS PARKWAY
 QUINCY, FL
 TANDT CONSTRUCTION ENTERPRISE

DATE
 8/27/2024

PAGE #
 7

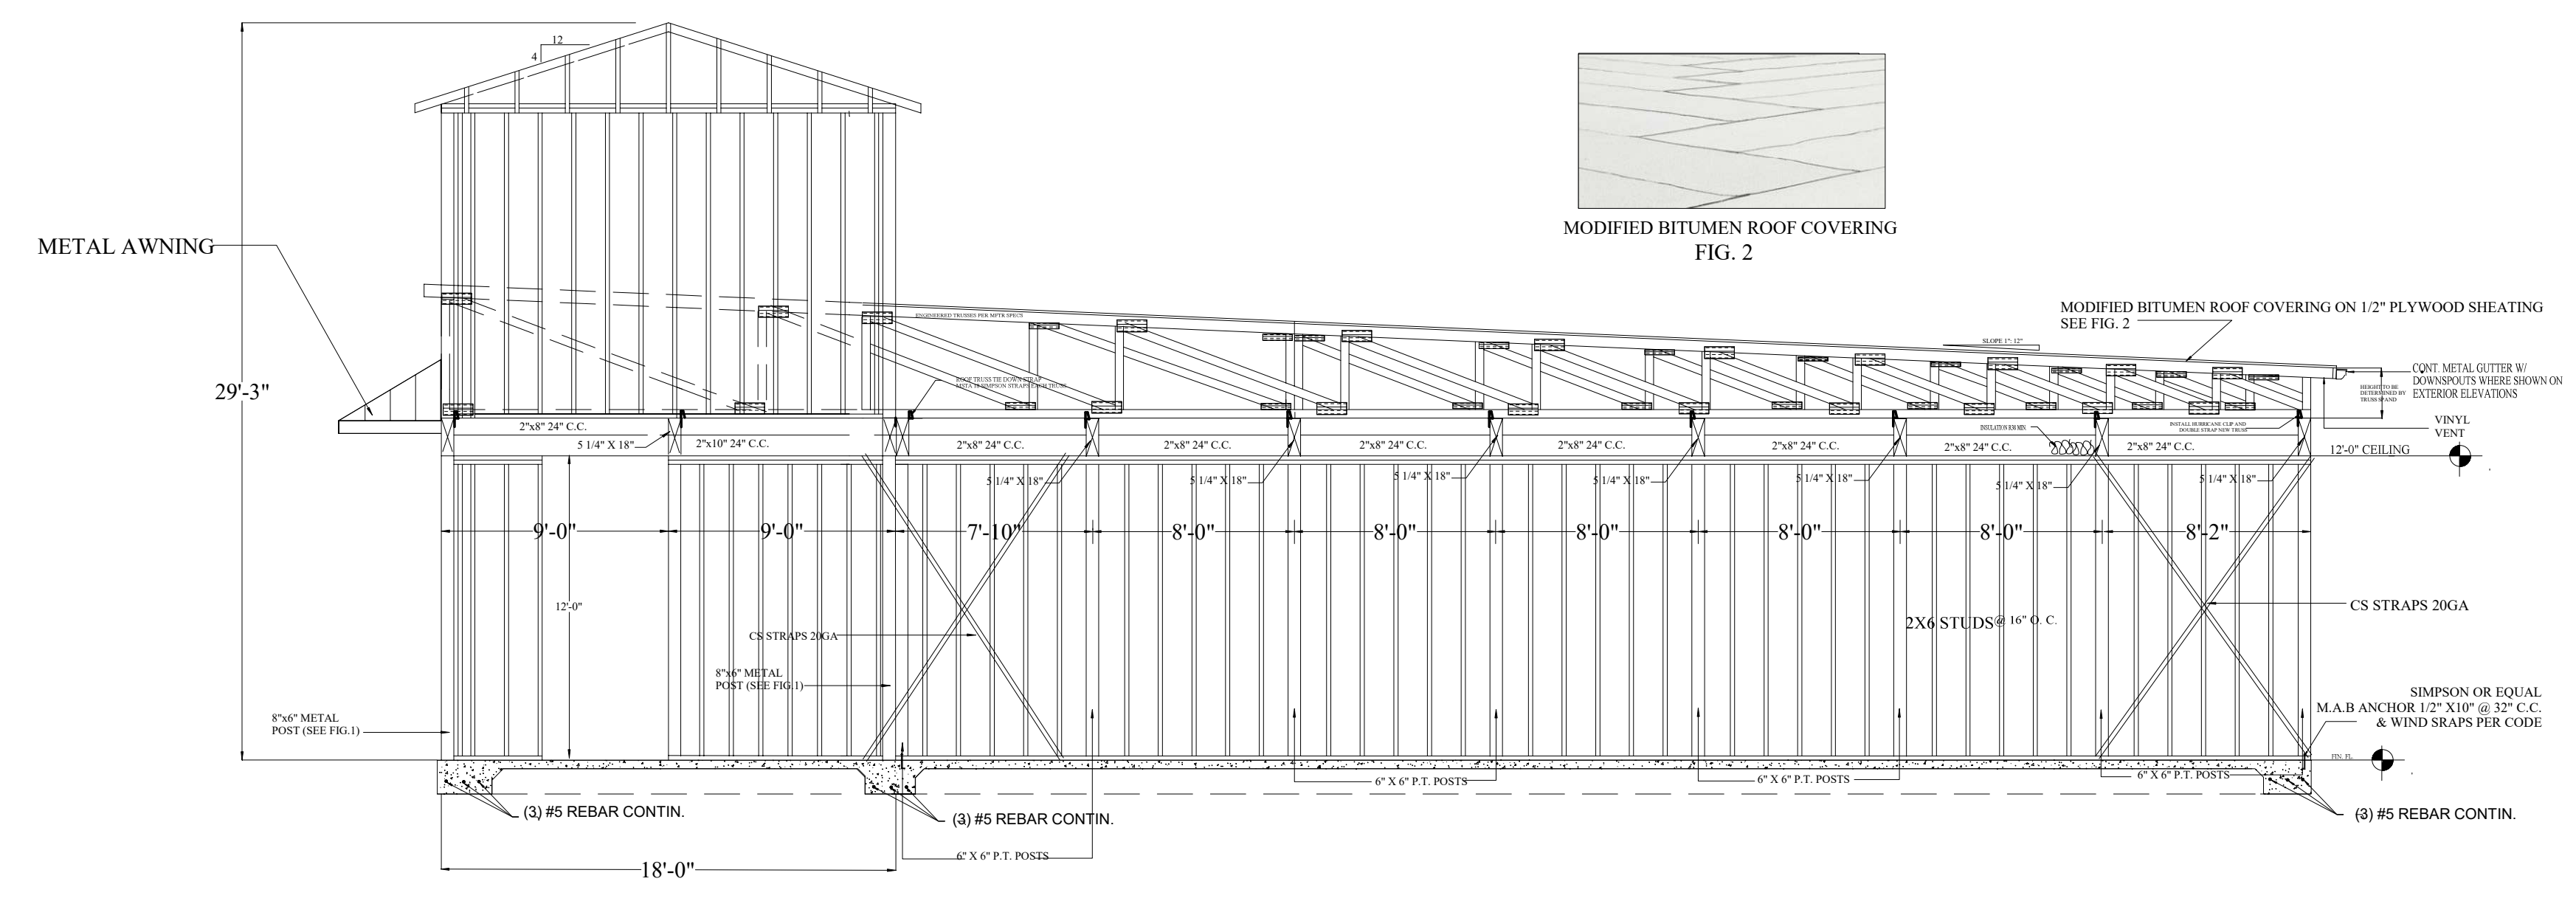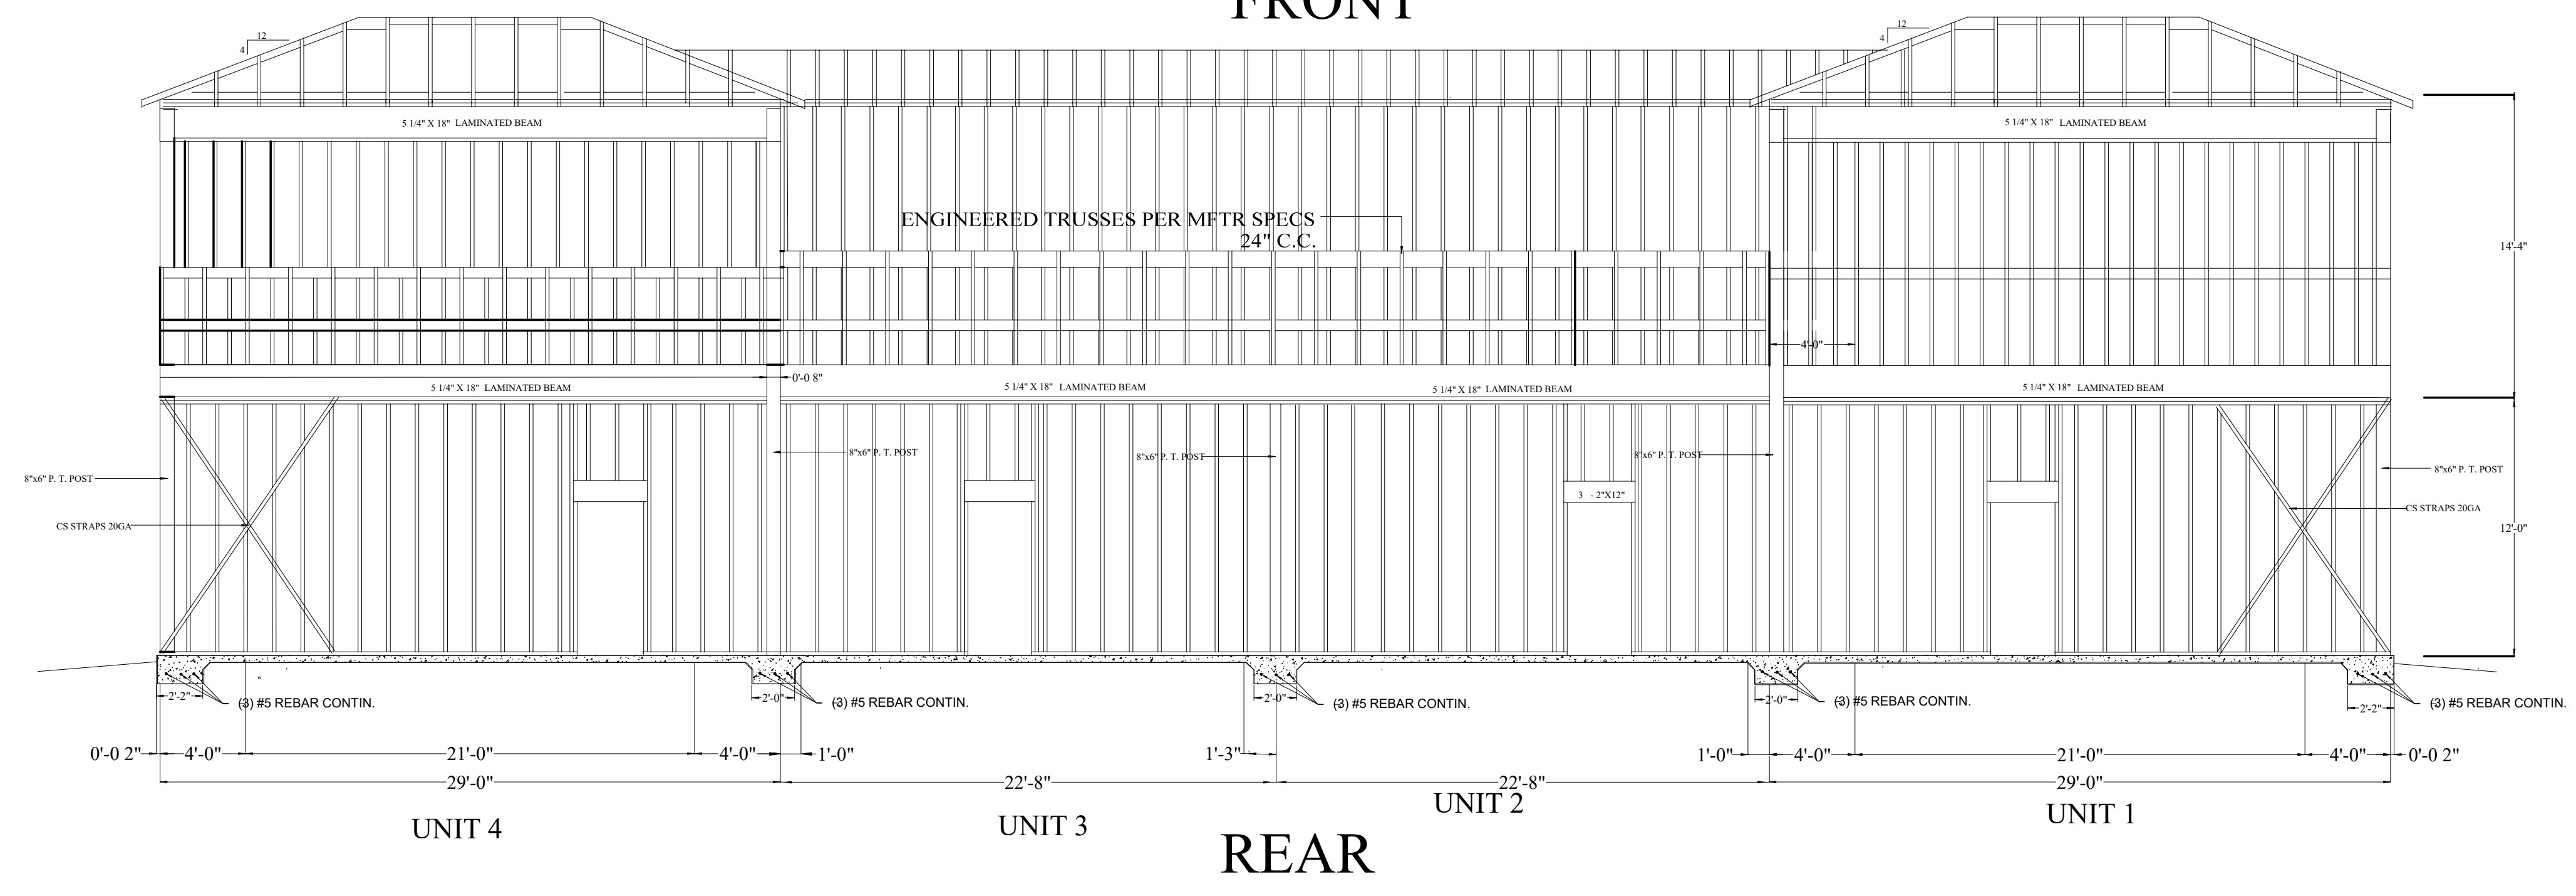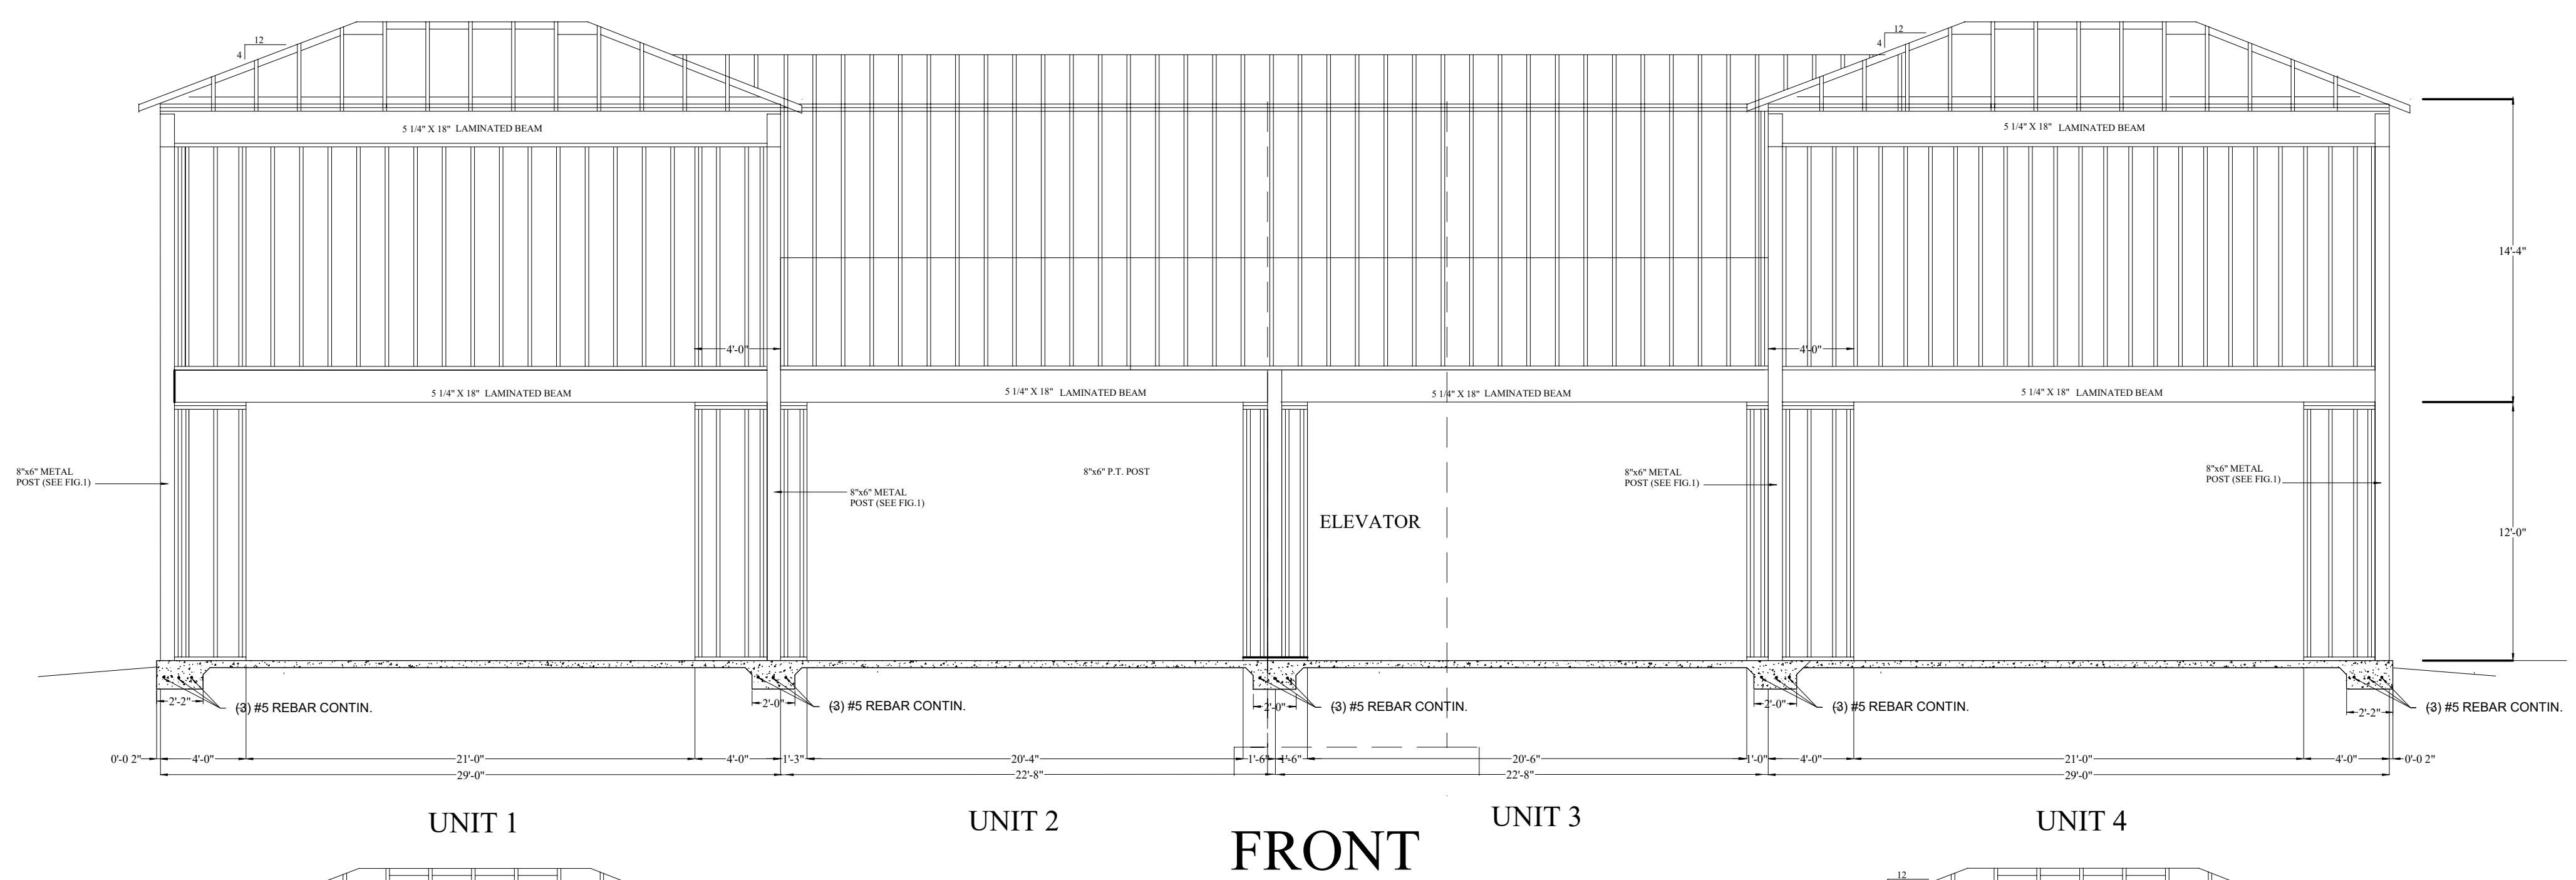

FRAMING PLAN
 SCALE 1/4" = 1'-0"



FIG. 1