


WEST 27th STREET

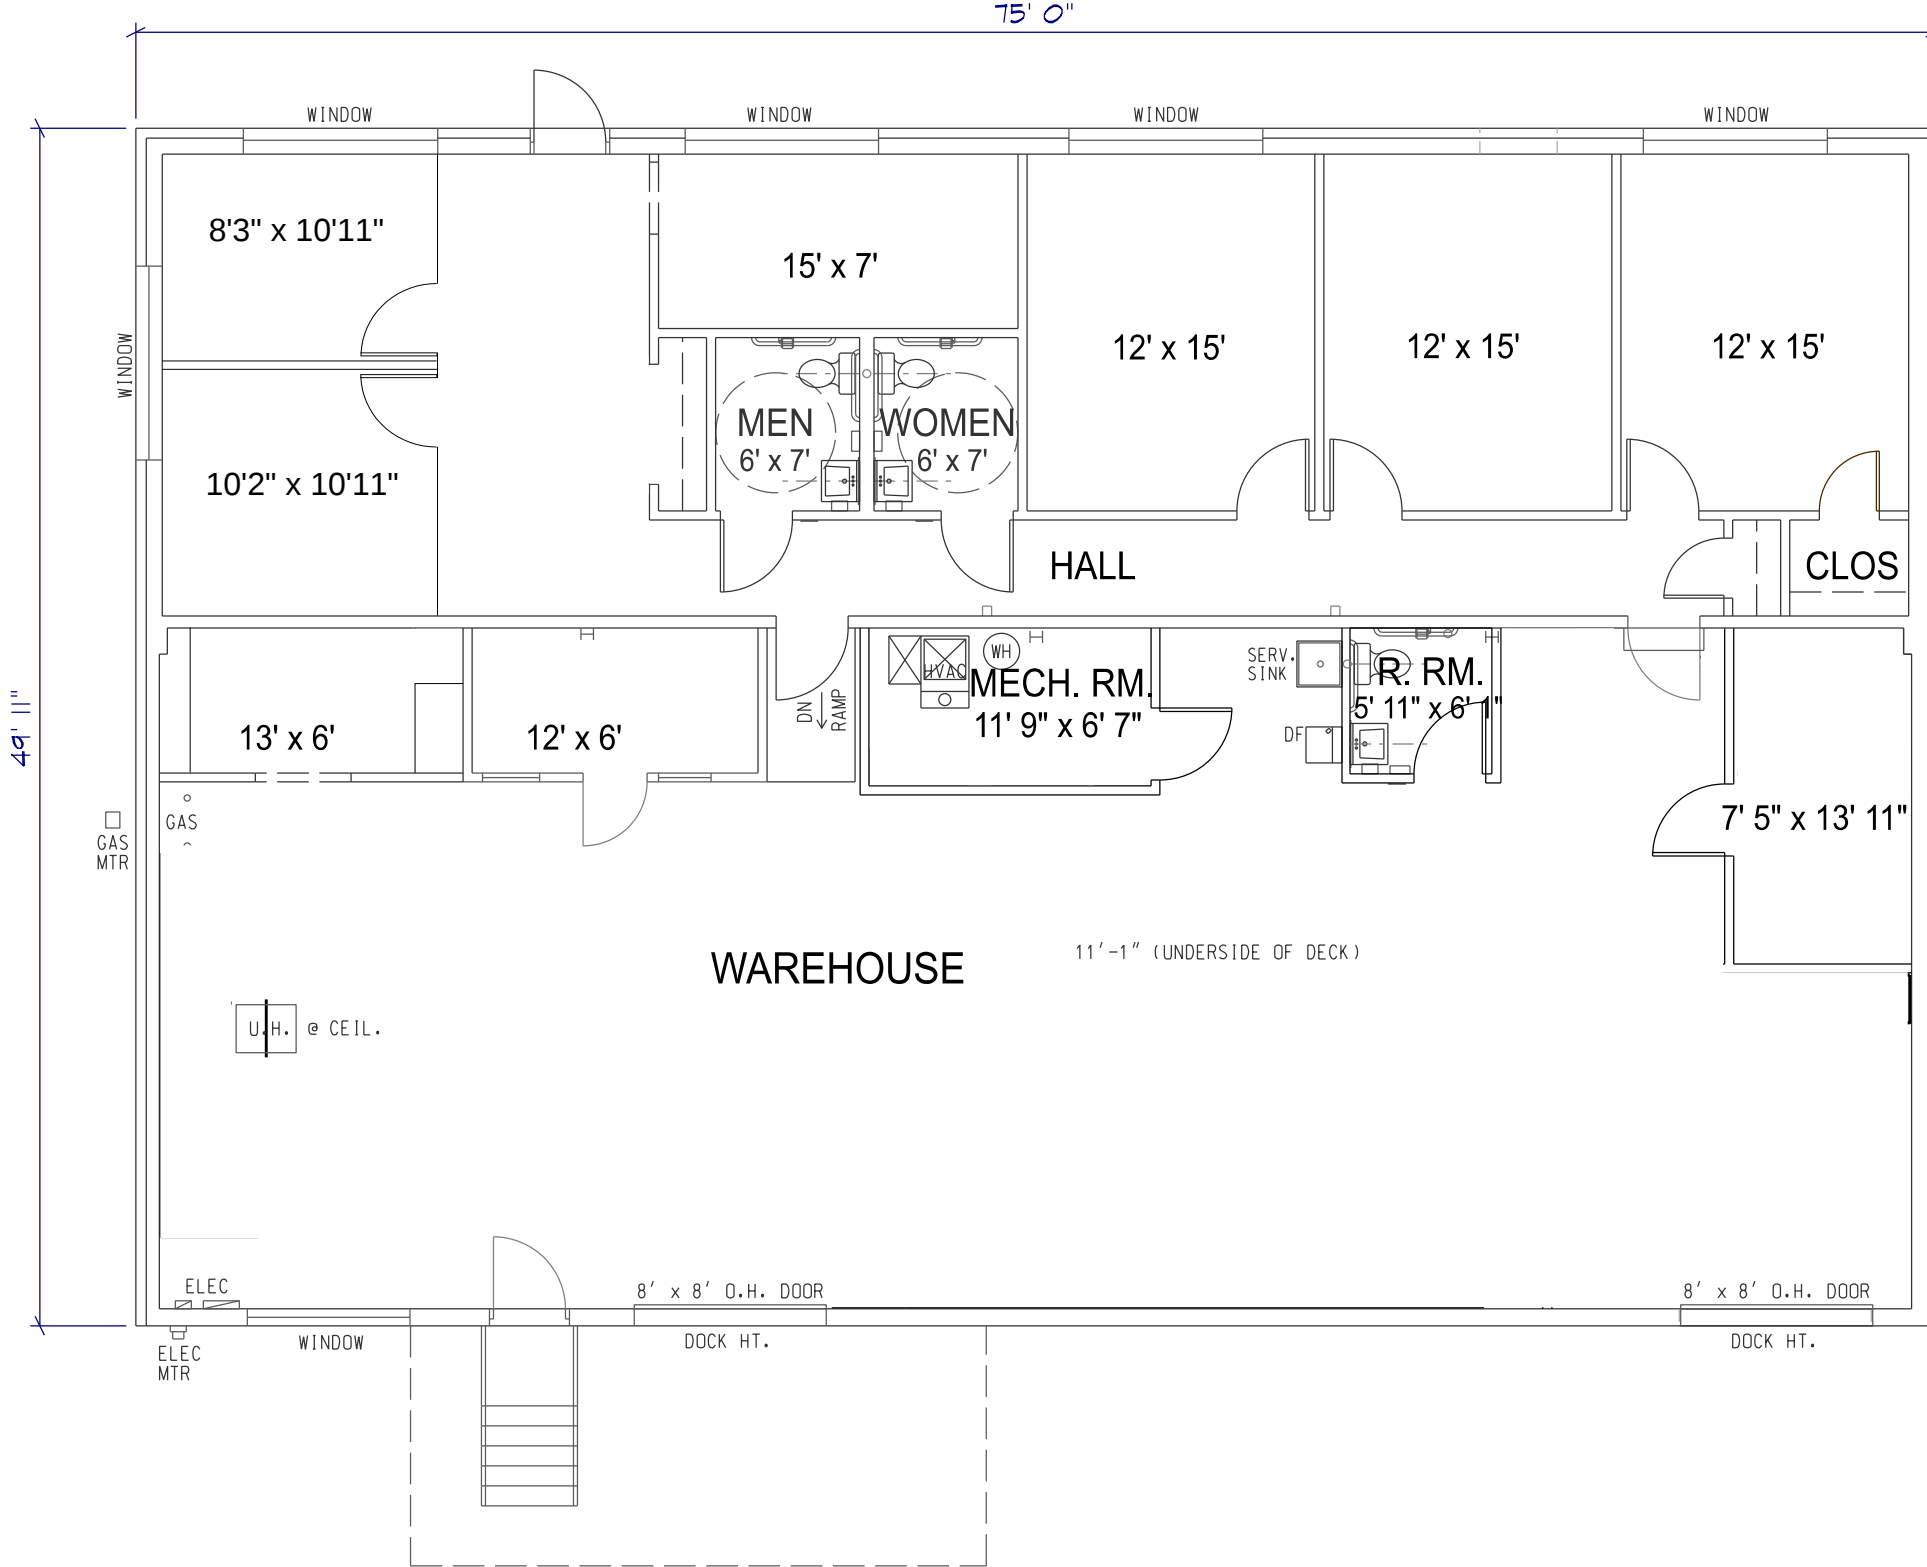

PROPOSED
WAREHOUSE PLAN
SCALE: 1/8" = 1'-0"



A PROPOSED WAREHOUSE FLOOR PLAN FOR:
2700 JARBOE BUILDING
2700 JARBOE STREET
KANSAS CITY, MISSOURI 64108



DEC. 21, 2018
2018-155
SHEET NO.

AI