

No.	Revisions	Date

VERSION 0.0

FIRST KEYSTONE
 PROPERTY

FLOOR PLAN

Project number -

Date 10/1/19


Drawn by MF

Checked by RF

A101

Scale 3/16" = 1'-0"

10/1/2019 4:20:04 PM

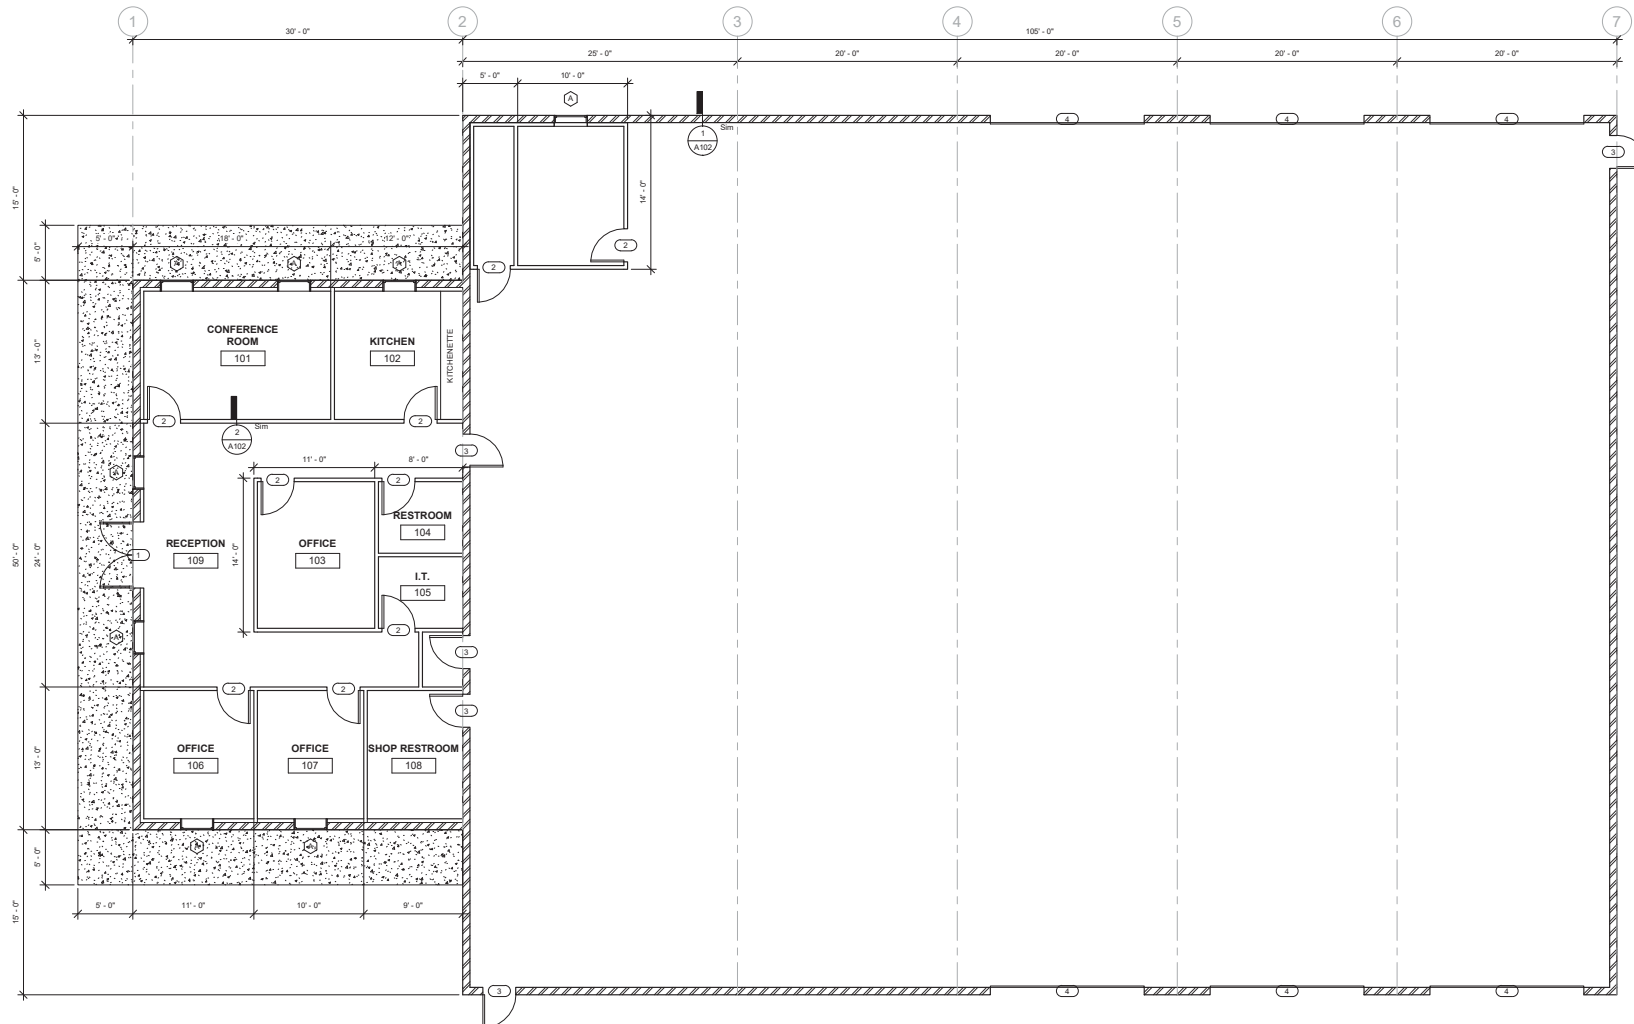

① LEVEL 1
 3/16" = 1'-0"