



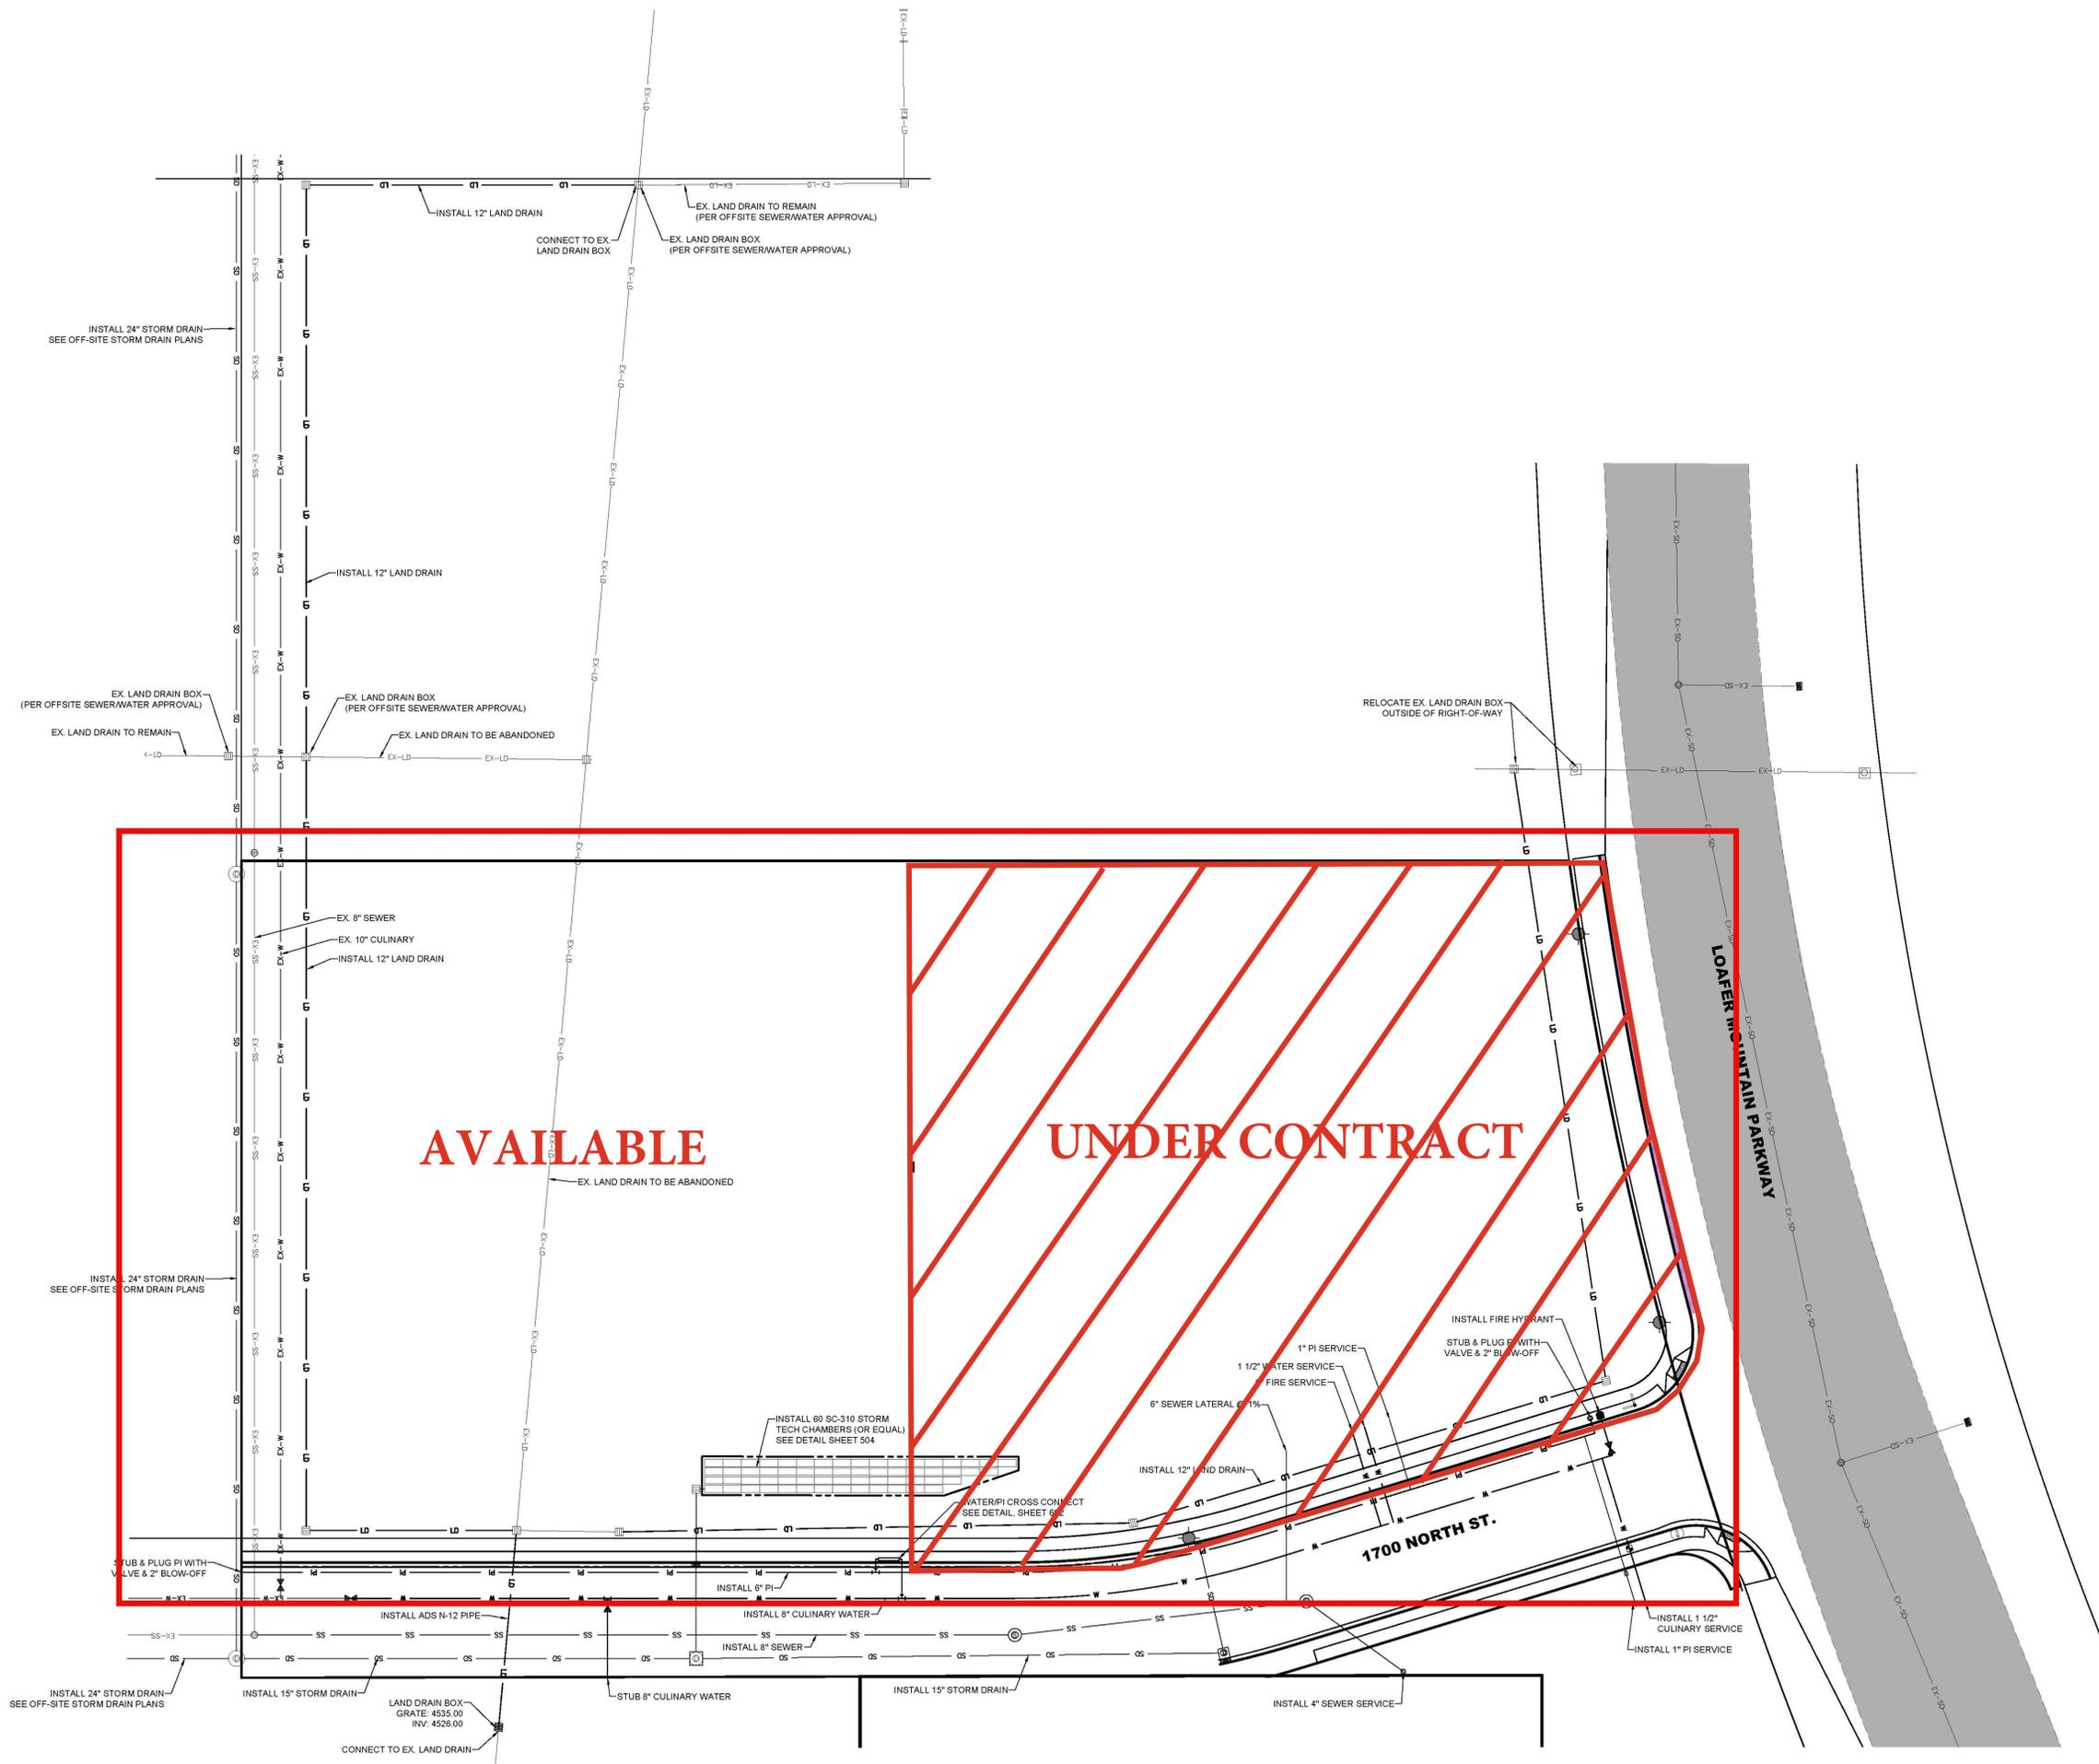

CIVIL
STRUCTURAL
SURVEY

3302 N. Main Street
Spanish Fork, UT 84660
Phone: 801.798.0555
Fax: 801.798.9393
office@lei-eng.com
www.lei-eng.com

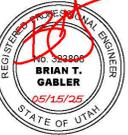

NEW SALEM COMMERCIAL AREA "A" SUBDIVISION, PLAT A
SALEM CITY, UTAH
UTILITY PLAN

REVISIONS	
1	
2	
3	
4	
5	

LEI PROJECT #:
2020-0062
DRAWN BY:
RWH
DESIGNED BY:
BTG
SCALE:
1"=30'
DATE:
5/15/2025

SHEET
201

I:\PROJECTS\2020-0062-BROWNS SALEM MASTER PLAN\DWG\UTIL\NEW\SALEM\COMMERCIAL\PLAT A\20-0062-COMMERCIAL PLAT A PLANS.DWG 5/15/2025 11:41 AM