



Comm. No.
 Date: 11.10.2022
 Drawn: Paola Feliz

Revisions	
No.	Revision Descriptions


THIS DRAWING IS THE PROPERTY OF RAMOS DESIGN BUILD CORPORATION AND MAY NOT BE USED OR REPRODUCED WITHOUT WRITTEN PERMISSION

TO THE BEST OF MY KNOWLEDGE, THE PLANS AND SPECIFICATION COMPLY WITH THE MINIMUM BUILDING CODES

BUILDING 1
SUITE 100

© 2022
 RAMOS DESIGN BUILD CORPORATION

Floor Plans

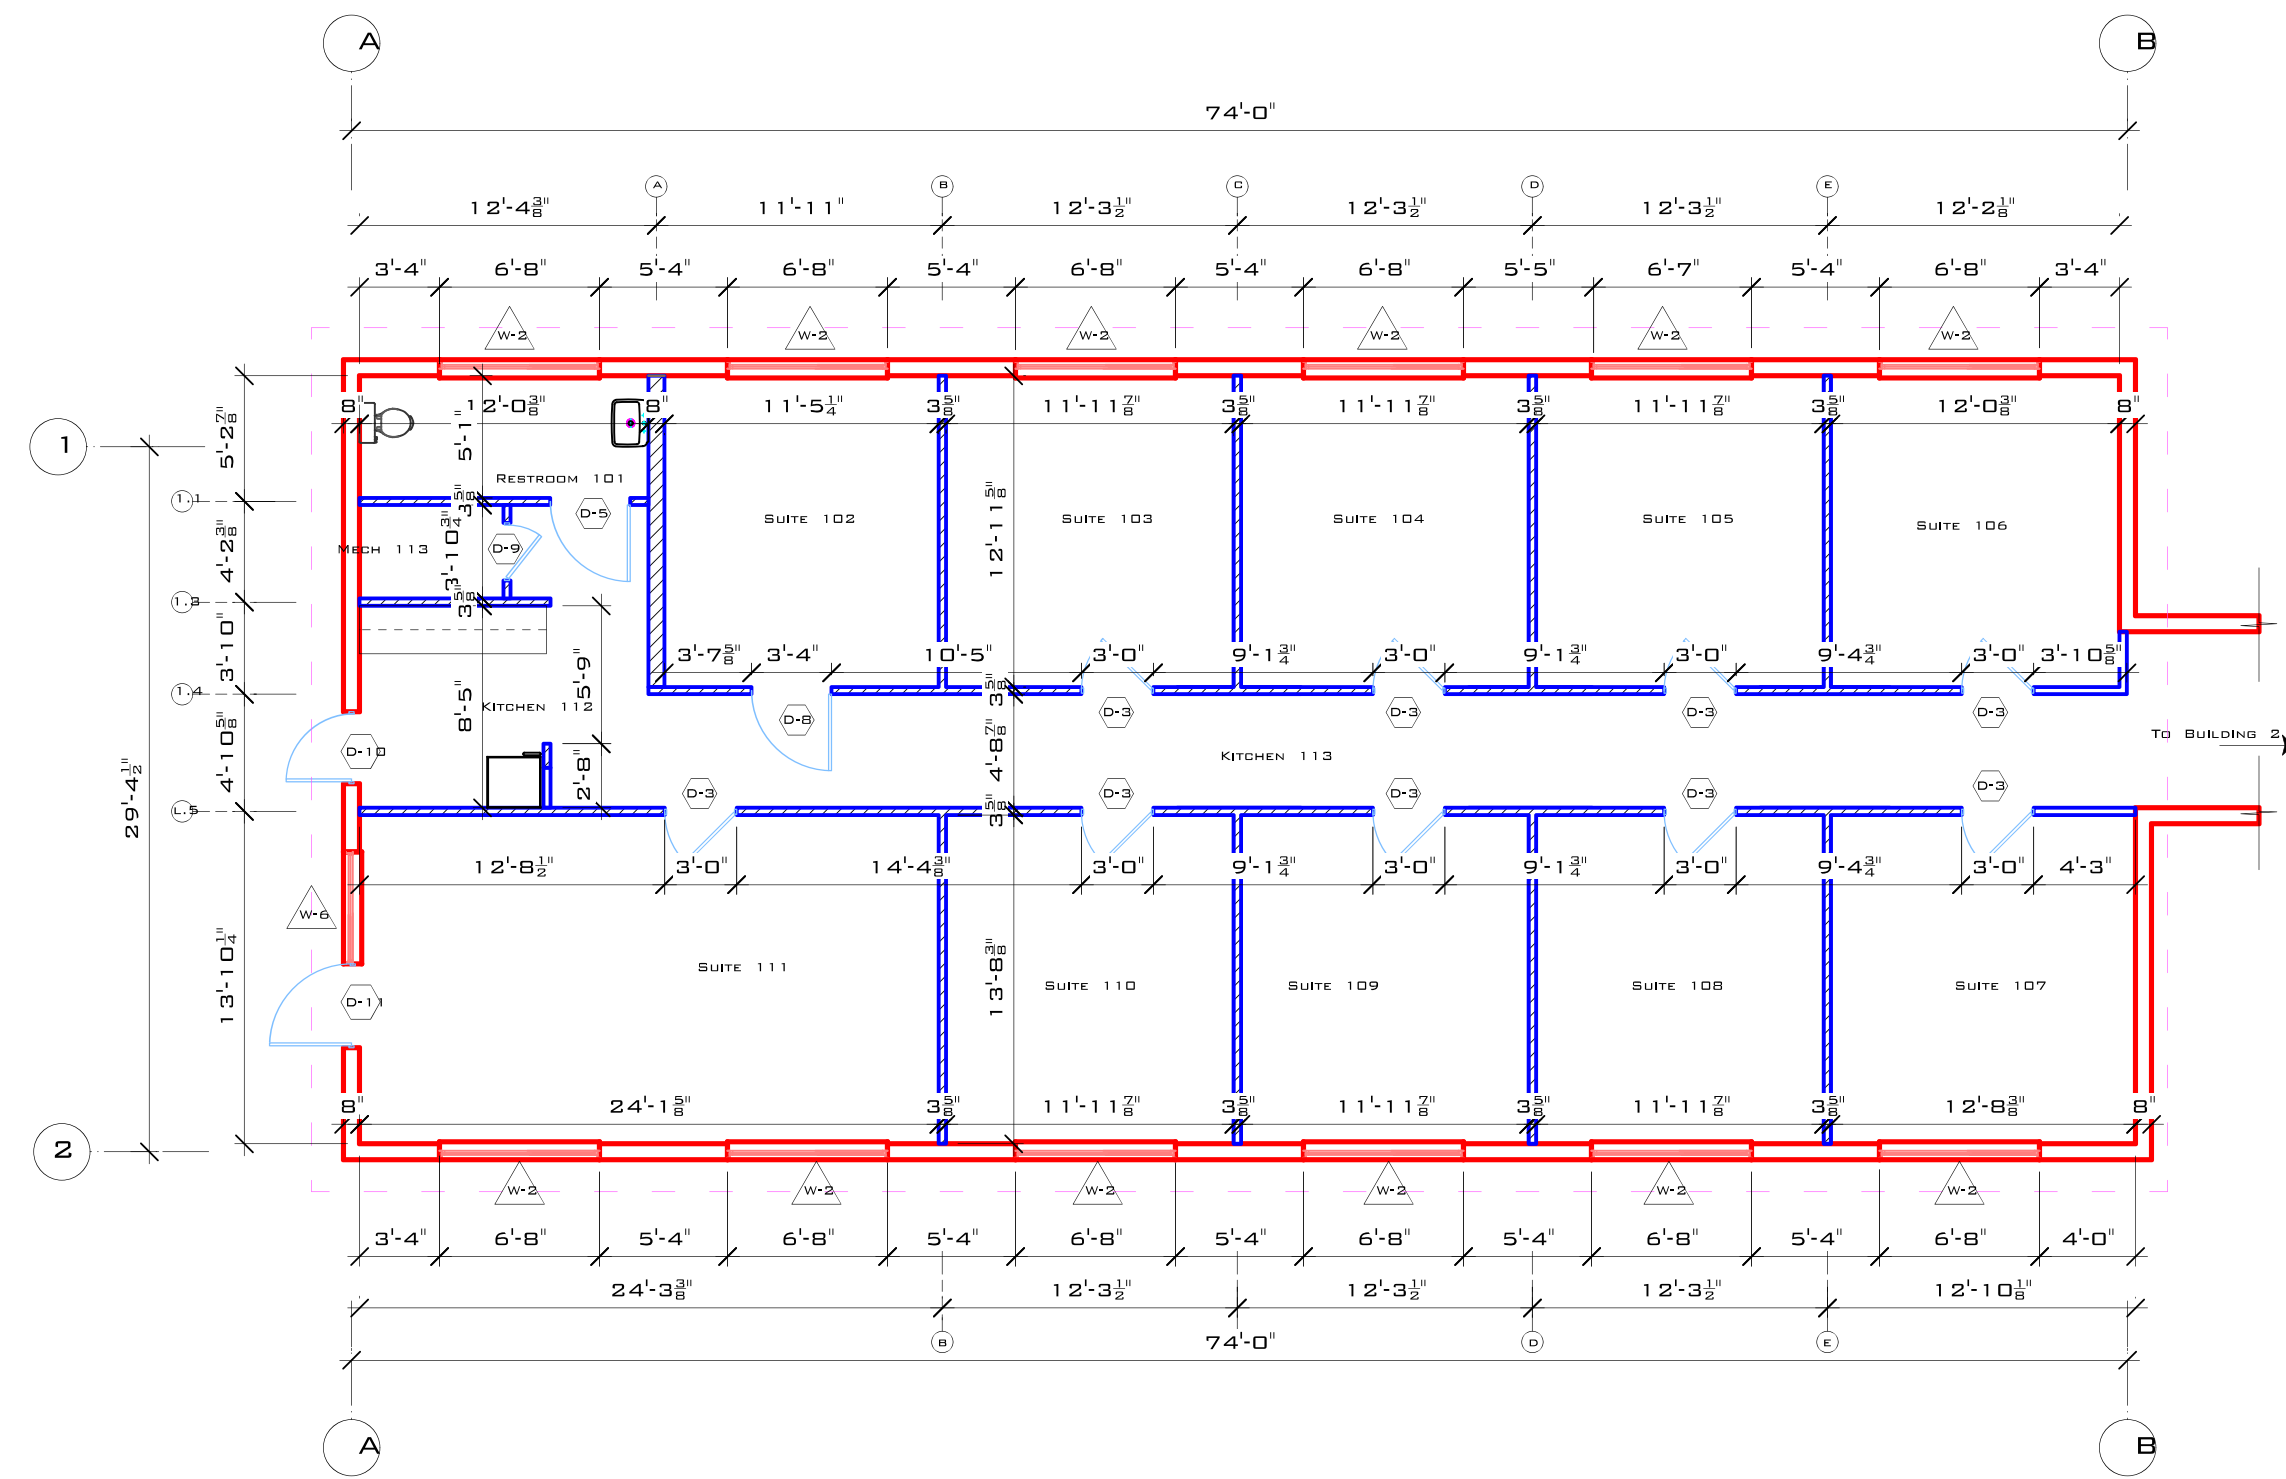

DIMENSION PLAN (BUILDING 1)
 Esc: 1/8" = 1'