


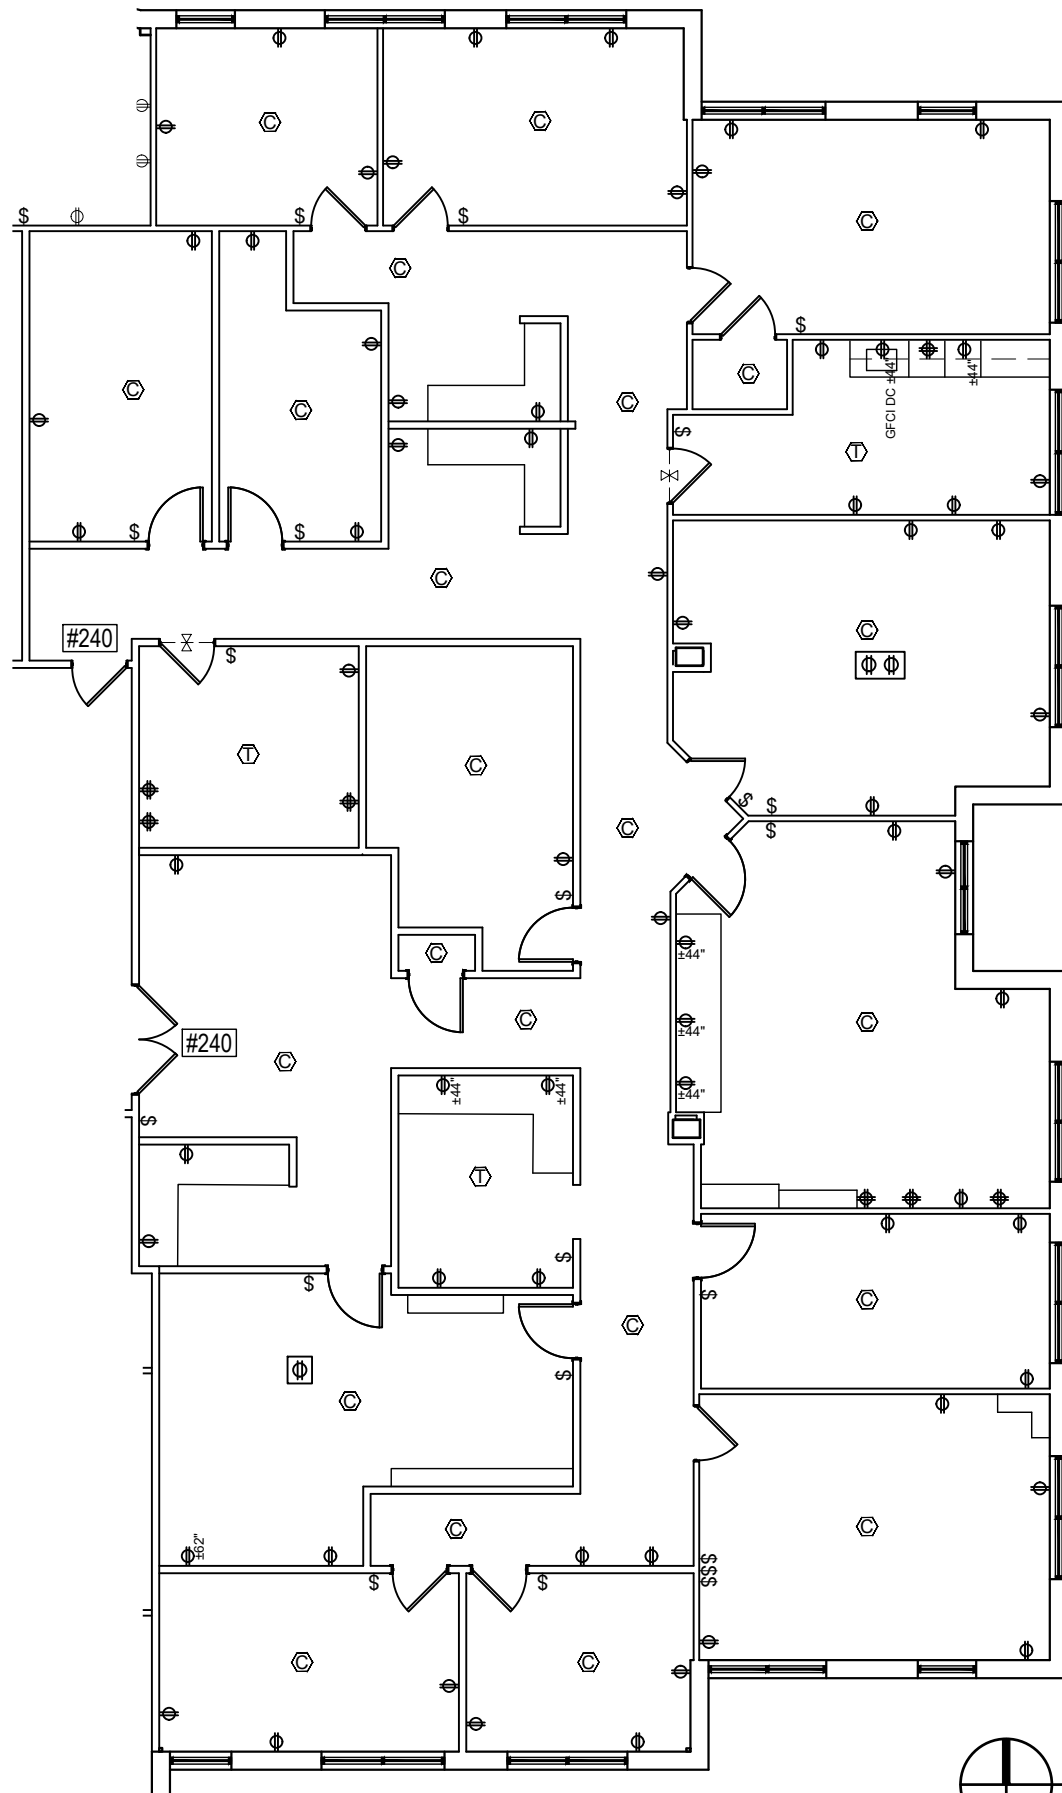


SUITE #240

SCALE: 3/32" = 1'-0"
(11 x 17 PAPER)

5,461 RSF

*Note That All Dimensions Are Approximate and subject to change without notice

Legend:

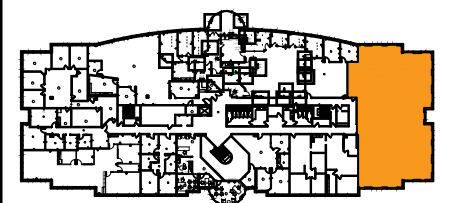

KEY PLAN

no.	issue	date

Title: **KEYSTONE OFFICE PARK
2nd FLOOR PLAN**

Scale: **N.T.S.**

Drawn By:

Date:

Project Name and Location:

**3077 EAST 98TH STREET
CARMEL INDIANA**

Suite/Room #

240



80 Monroe Avenue,
Suite L-7
Memphis, TN, 38103
Tel: 1-888-OLYMBEC
WWW.OLYMBEC.COM