



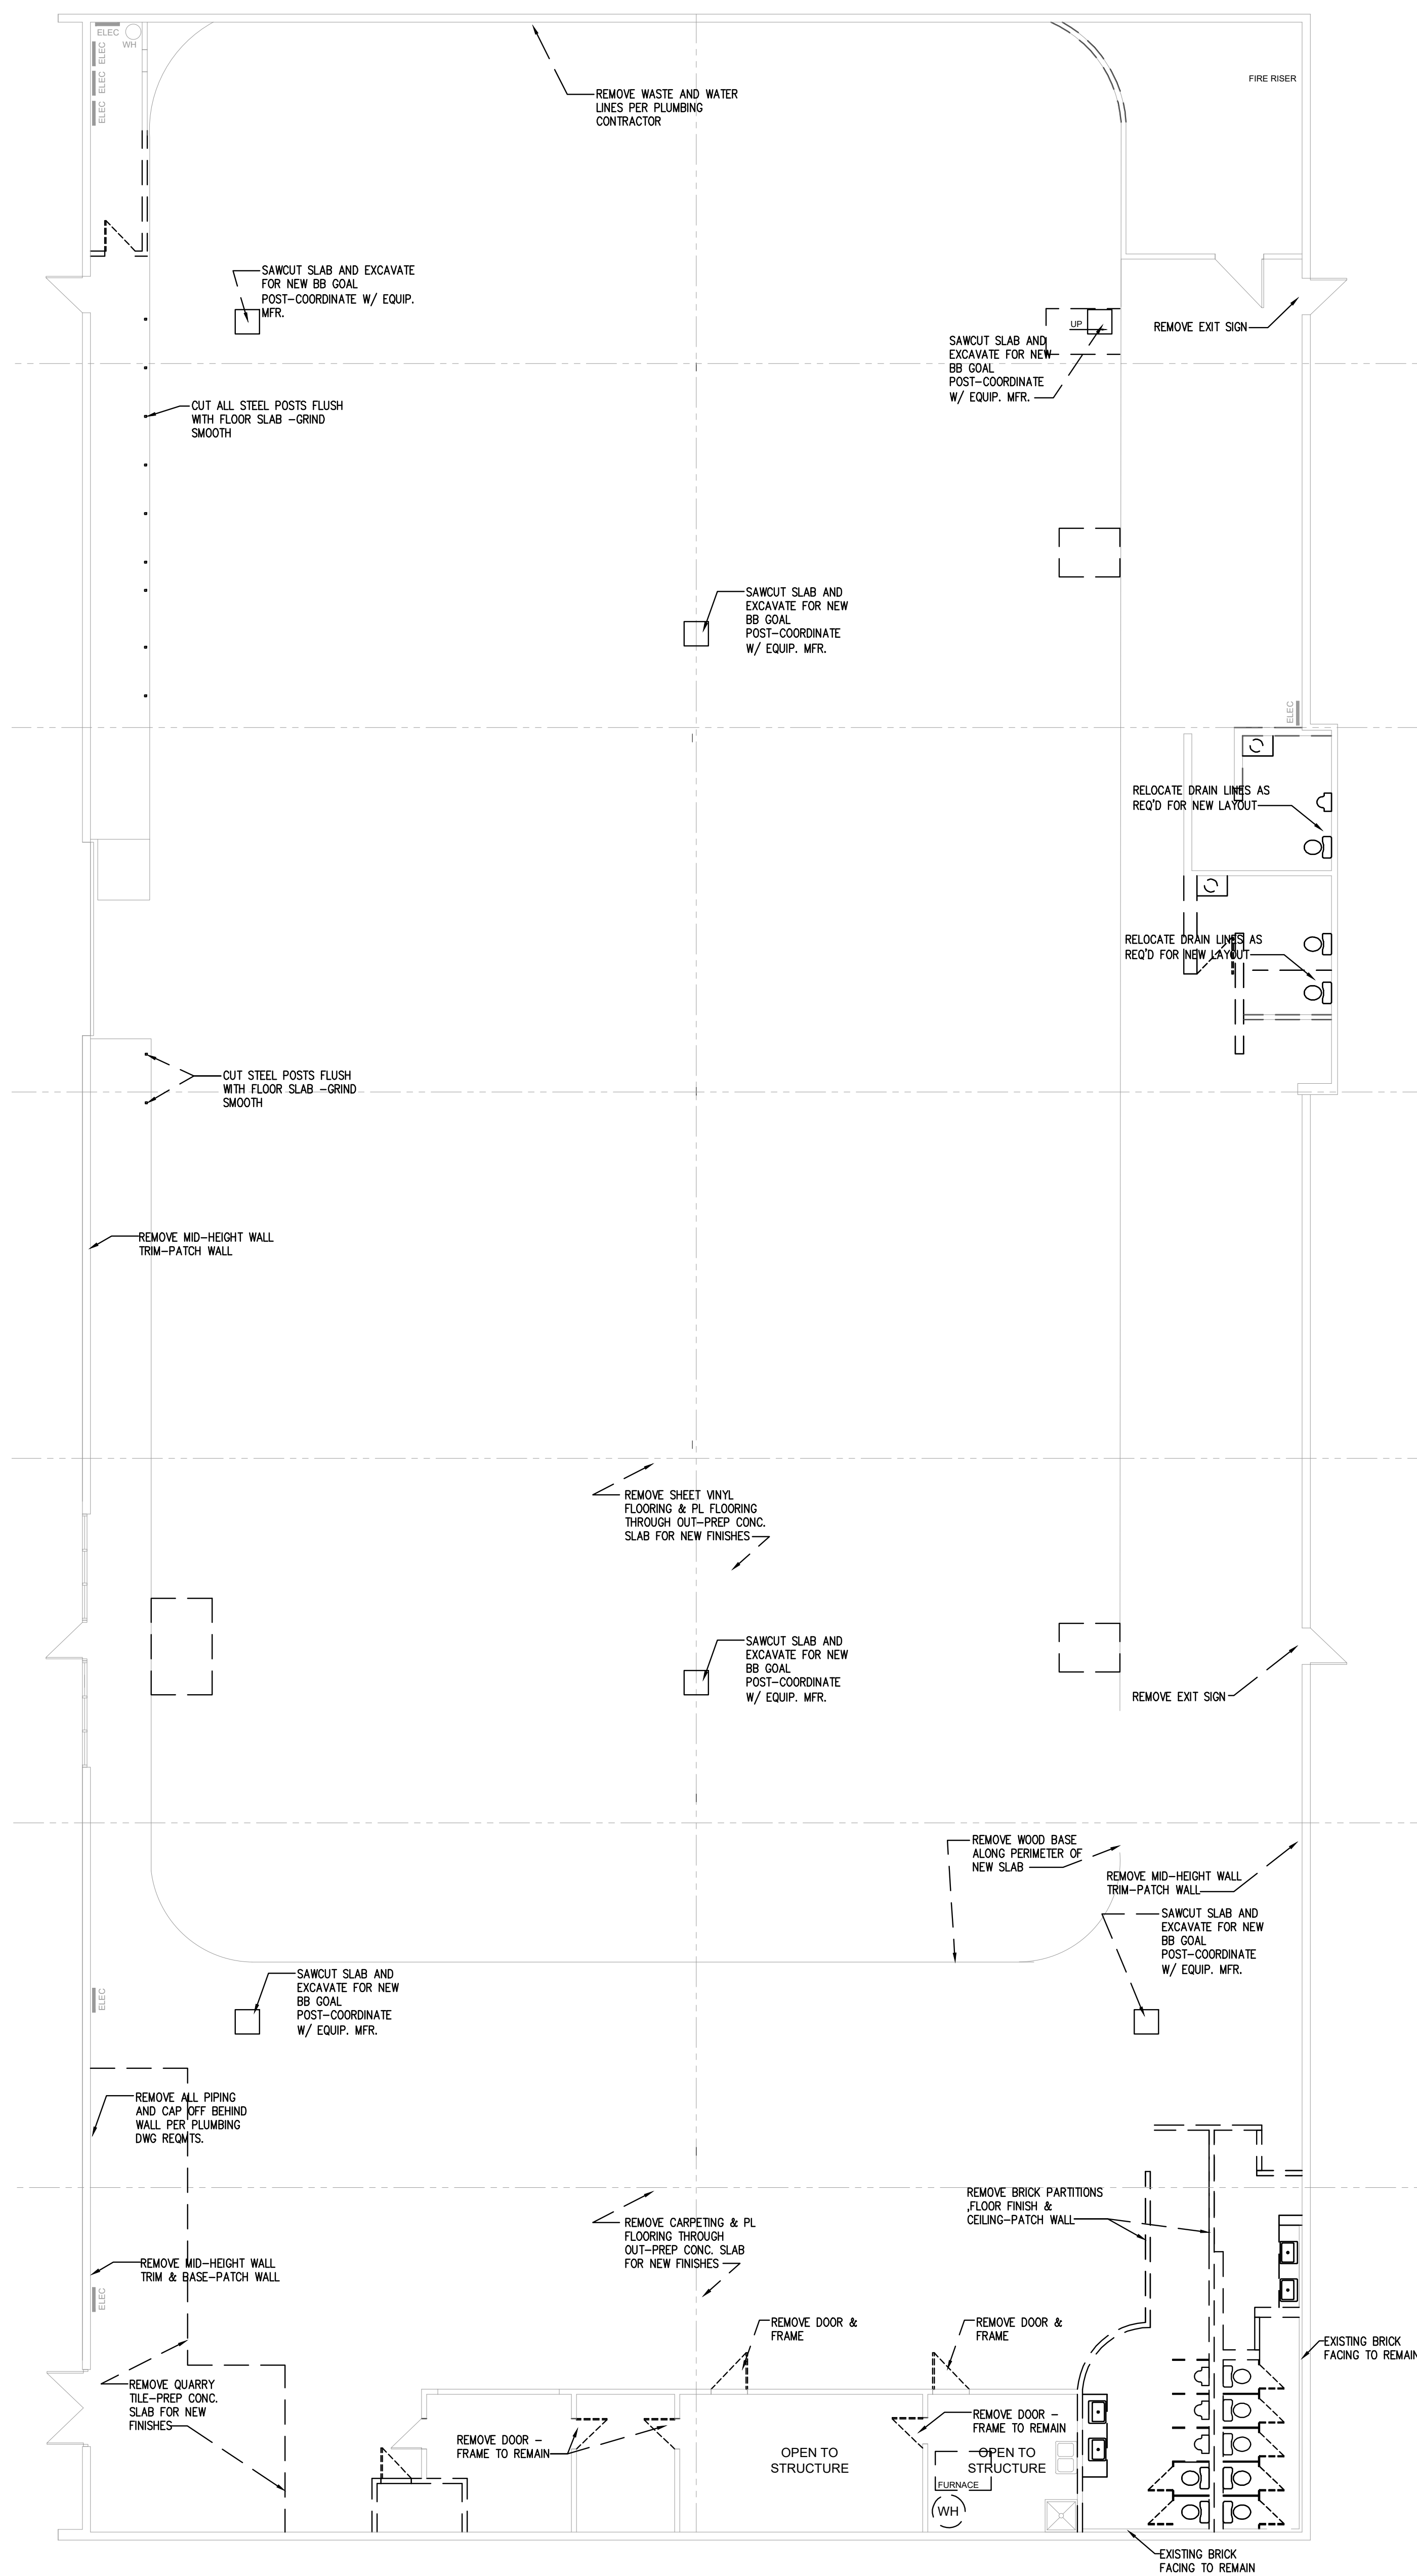

DEMOLITION PLAN
SCALE: 1/8" = 1'-0"

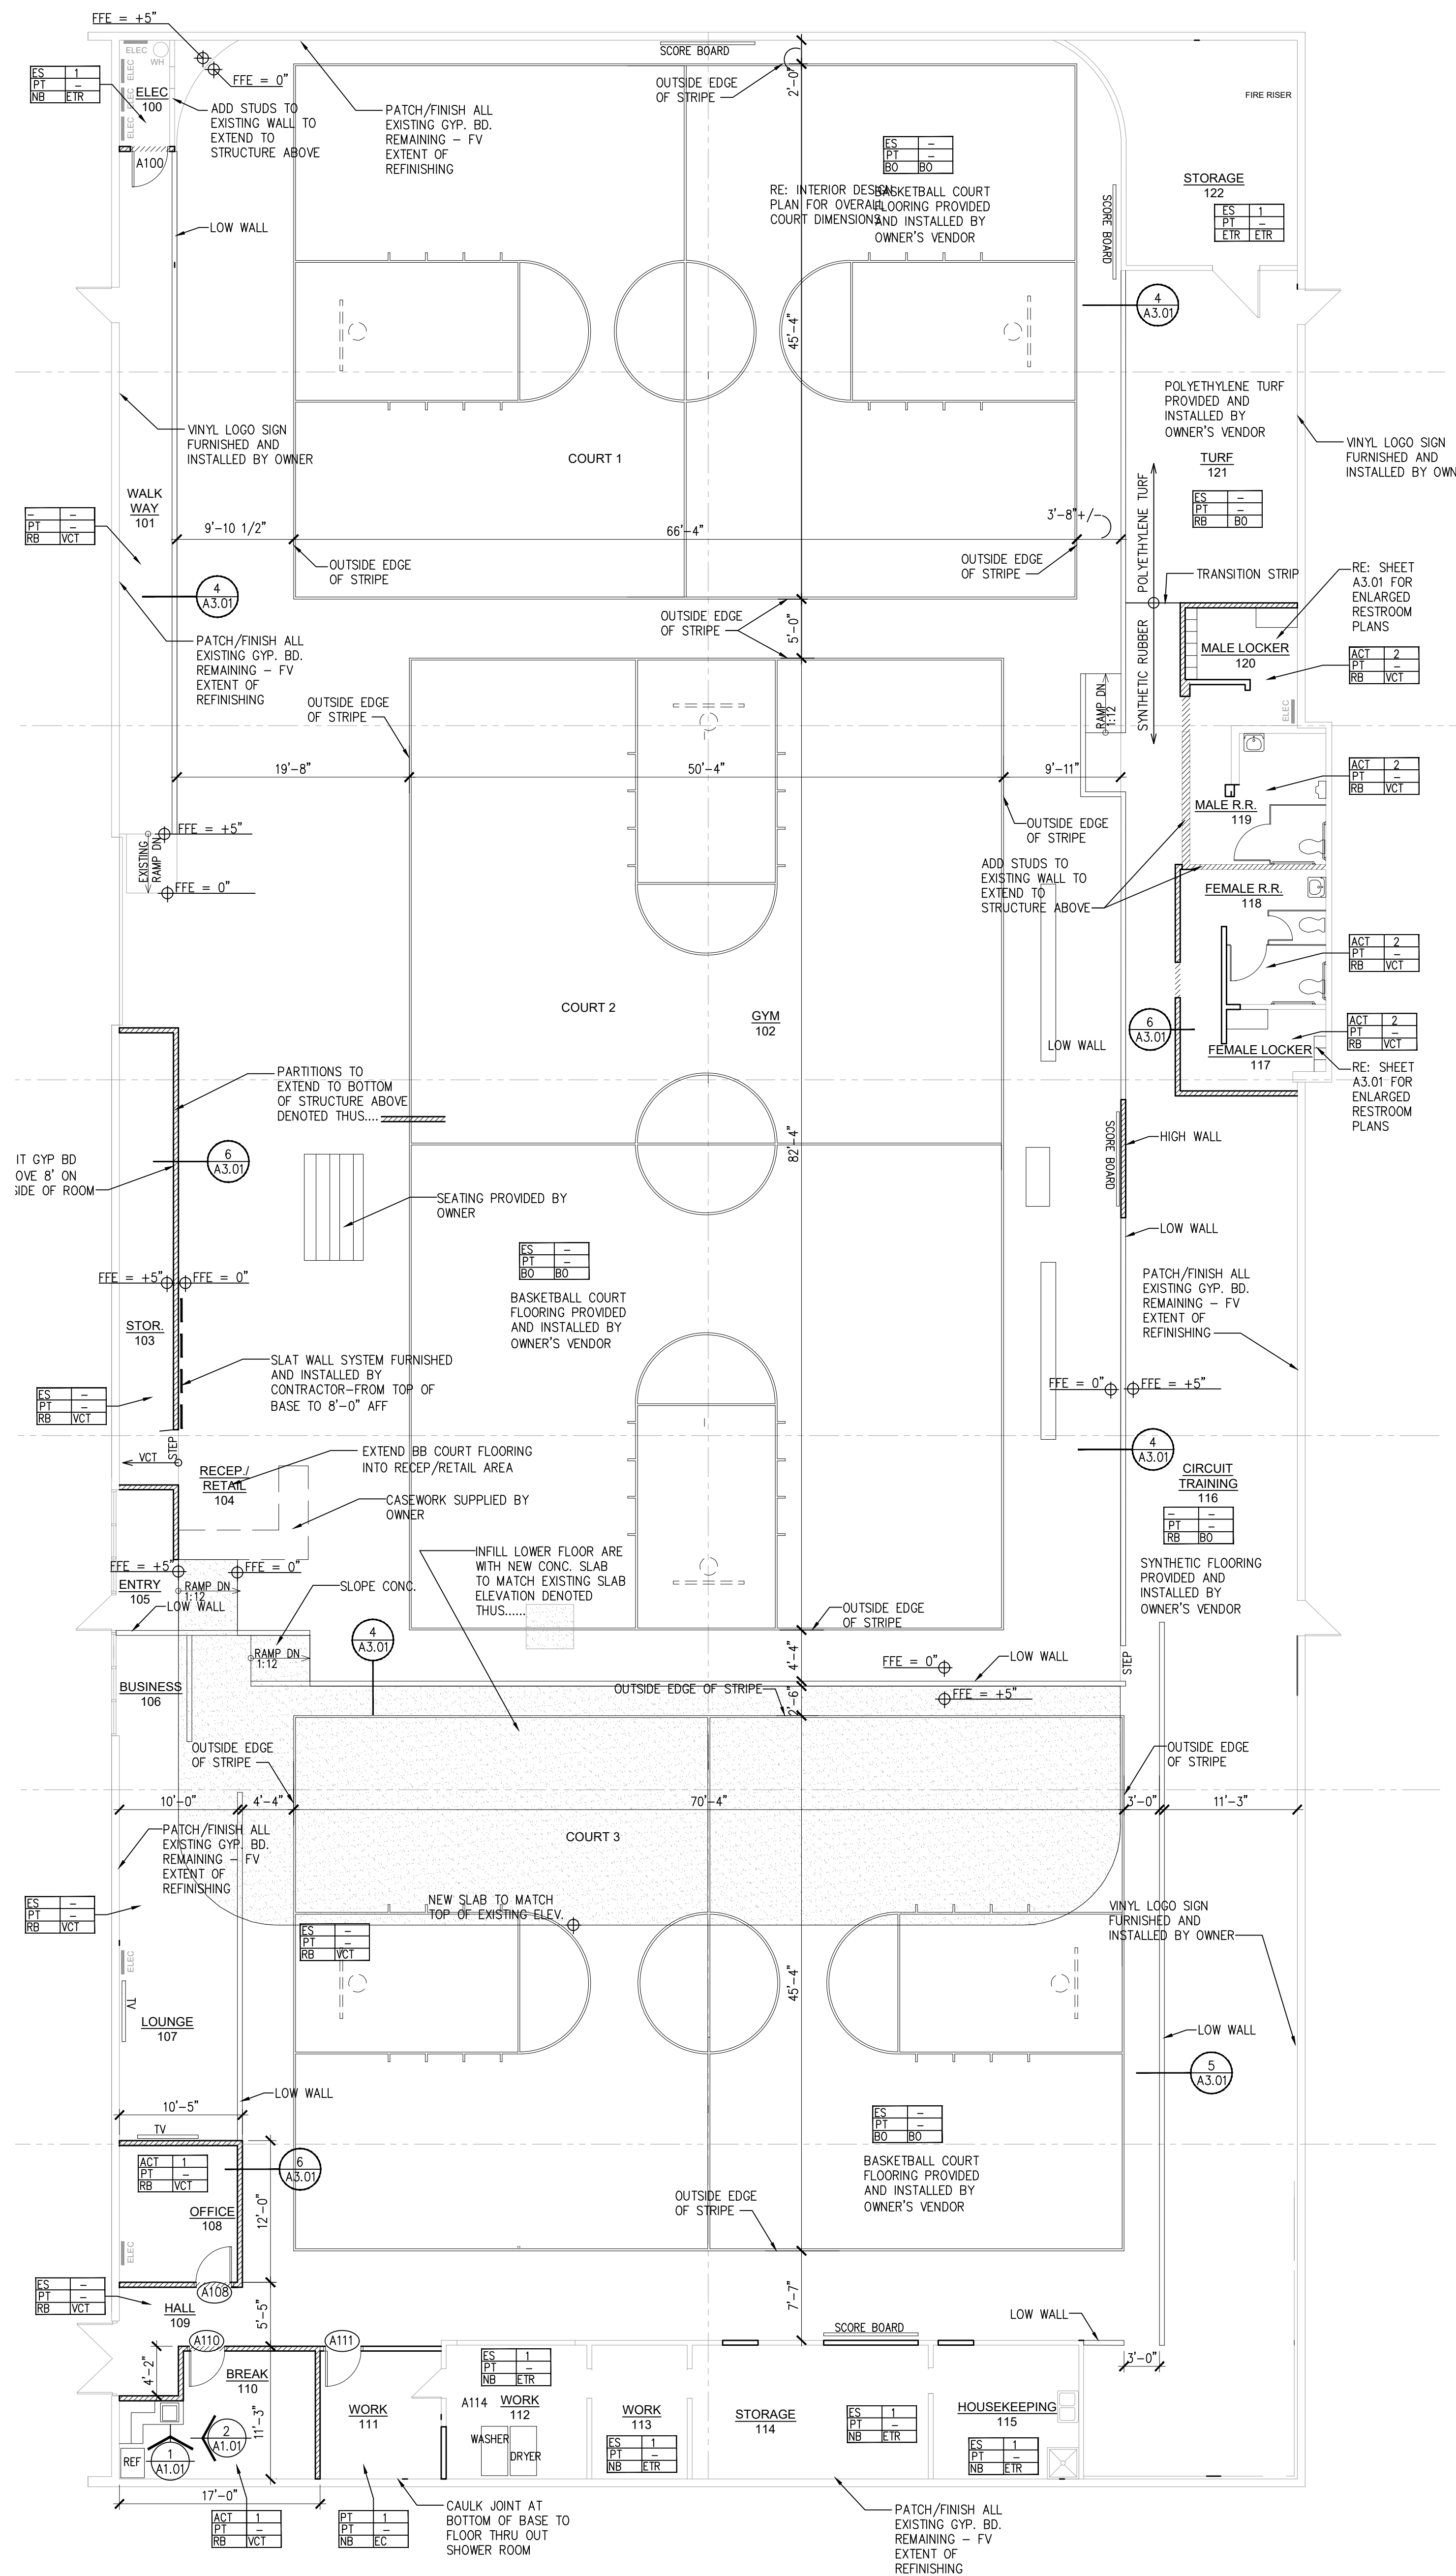

FLOOR PLAN
SCALE: 1/8" = 1'-0"

ROOM FINISH TAG

RE: INTERIOR FINISHES LEGEND THIS SHEET
CLC NOTE: SEE INTERIOR FINISH NOTES THIS SHEET

FINISH DESIGNATIONS


ETR - EXISTING TO REMAIN
ES - EXPOSED STRUCTURE
EC - EXPOSED CONCRETE
NB - NO BASE
BO - BY OWNER
RB - 4" RUBBER BASE, ROPPE OR EQUAL
PT - PAINT/EGG SHELL; LATEX
VCT - VINYL COMPOSITION TILE
ACT - 2X4 SUSPENDED ACOUSTICAL TILE
SV - WELDED SEAM SHEET VINYL

GENERAL FINISH NOTE:


- ALL COLOR SELECTIONS BY OWNER
- CONTRACTOR TO COORDINATE WITH OWNER FOR COLOR AND MATERIAL
- ALL MATERIALS/FINISHES TO BE INSTALLED PER MANUFACTURERS REQUIREMENTS AND RECOMMENDATIONS
- CONTRACTOR TO COORDINATE WITH OWNERS VENDORS, CONTRACTOR TO PREP SURFACES AS REQUIRED BY VENDORS MATERIAL/FINISH MANUFACTURER

SPECIFIC FINISH NOTE:


- DOOR FRAMES TO BE PAINTED SEMI-GLOSS
- CAULK BOTTOM OF BASE TIGHT W/ FLOOR FINISH

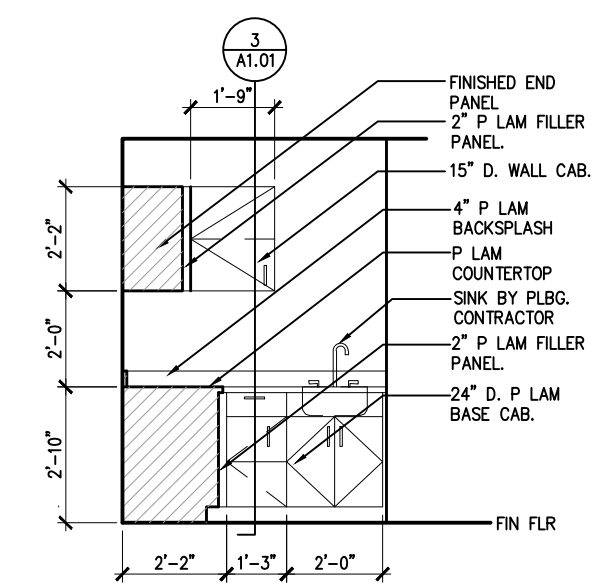

1 ELEVATION
Scale: 1/4" = 1'-0"

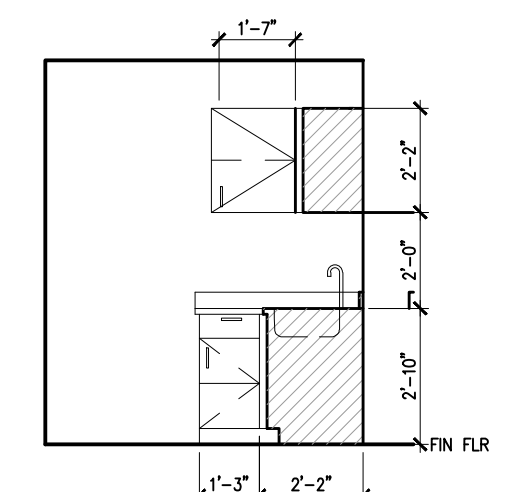

2 ELEVATION
Scale: 1/4" = 1'-0"

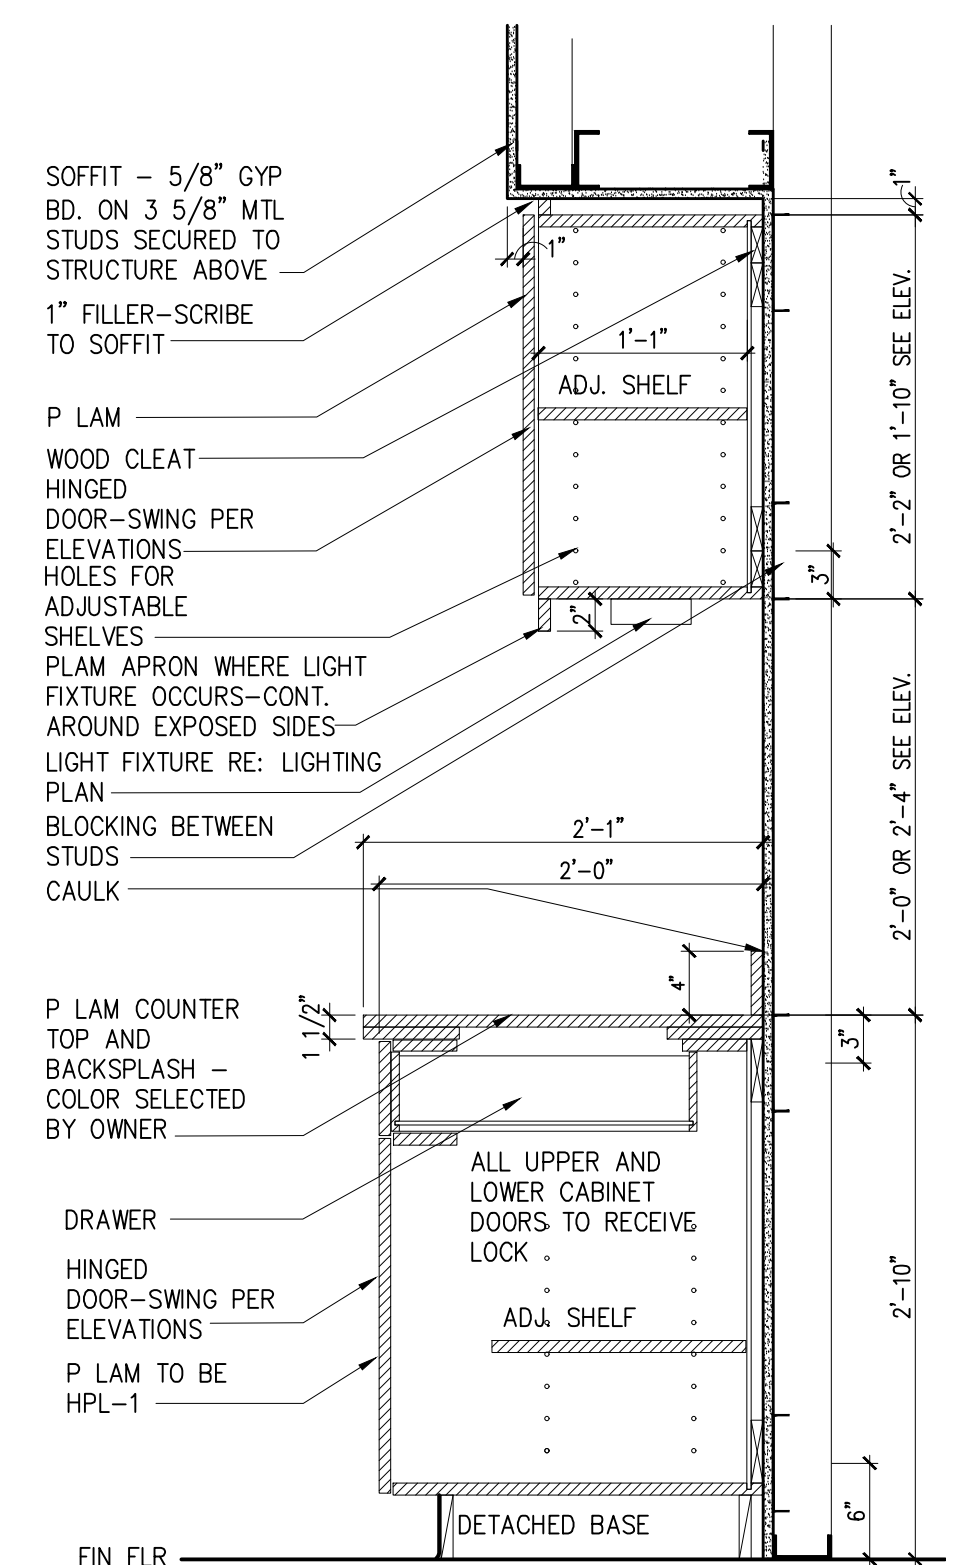

3 SECTION
Scale: 1" = 1'-0"