


All Rights Reserved. Reuse of these documents without the expressed written permission of Carmina Wood Design is prohibited. WARNING: It is a violation of article 145 sections 2009A and 2010 of the New York State Education Law for any person, unless acting under the direction of a registered architect, licensed engineer or land surveyor to issue this drawing. It is further noted that, in accordance with the provisions of the State Education Law, the date the violation occurred is a specific violation of the Education Law.

© Carmina Wood Design

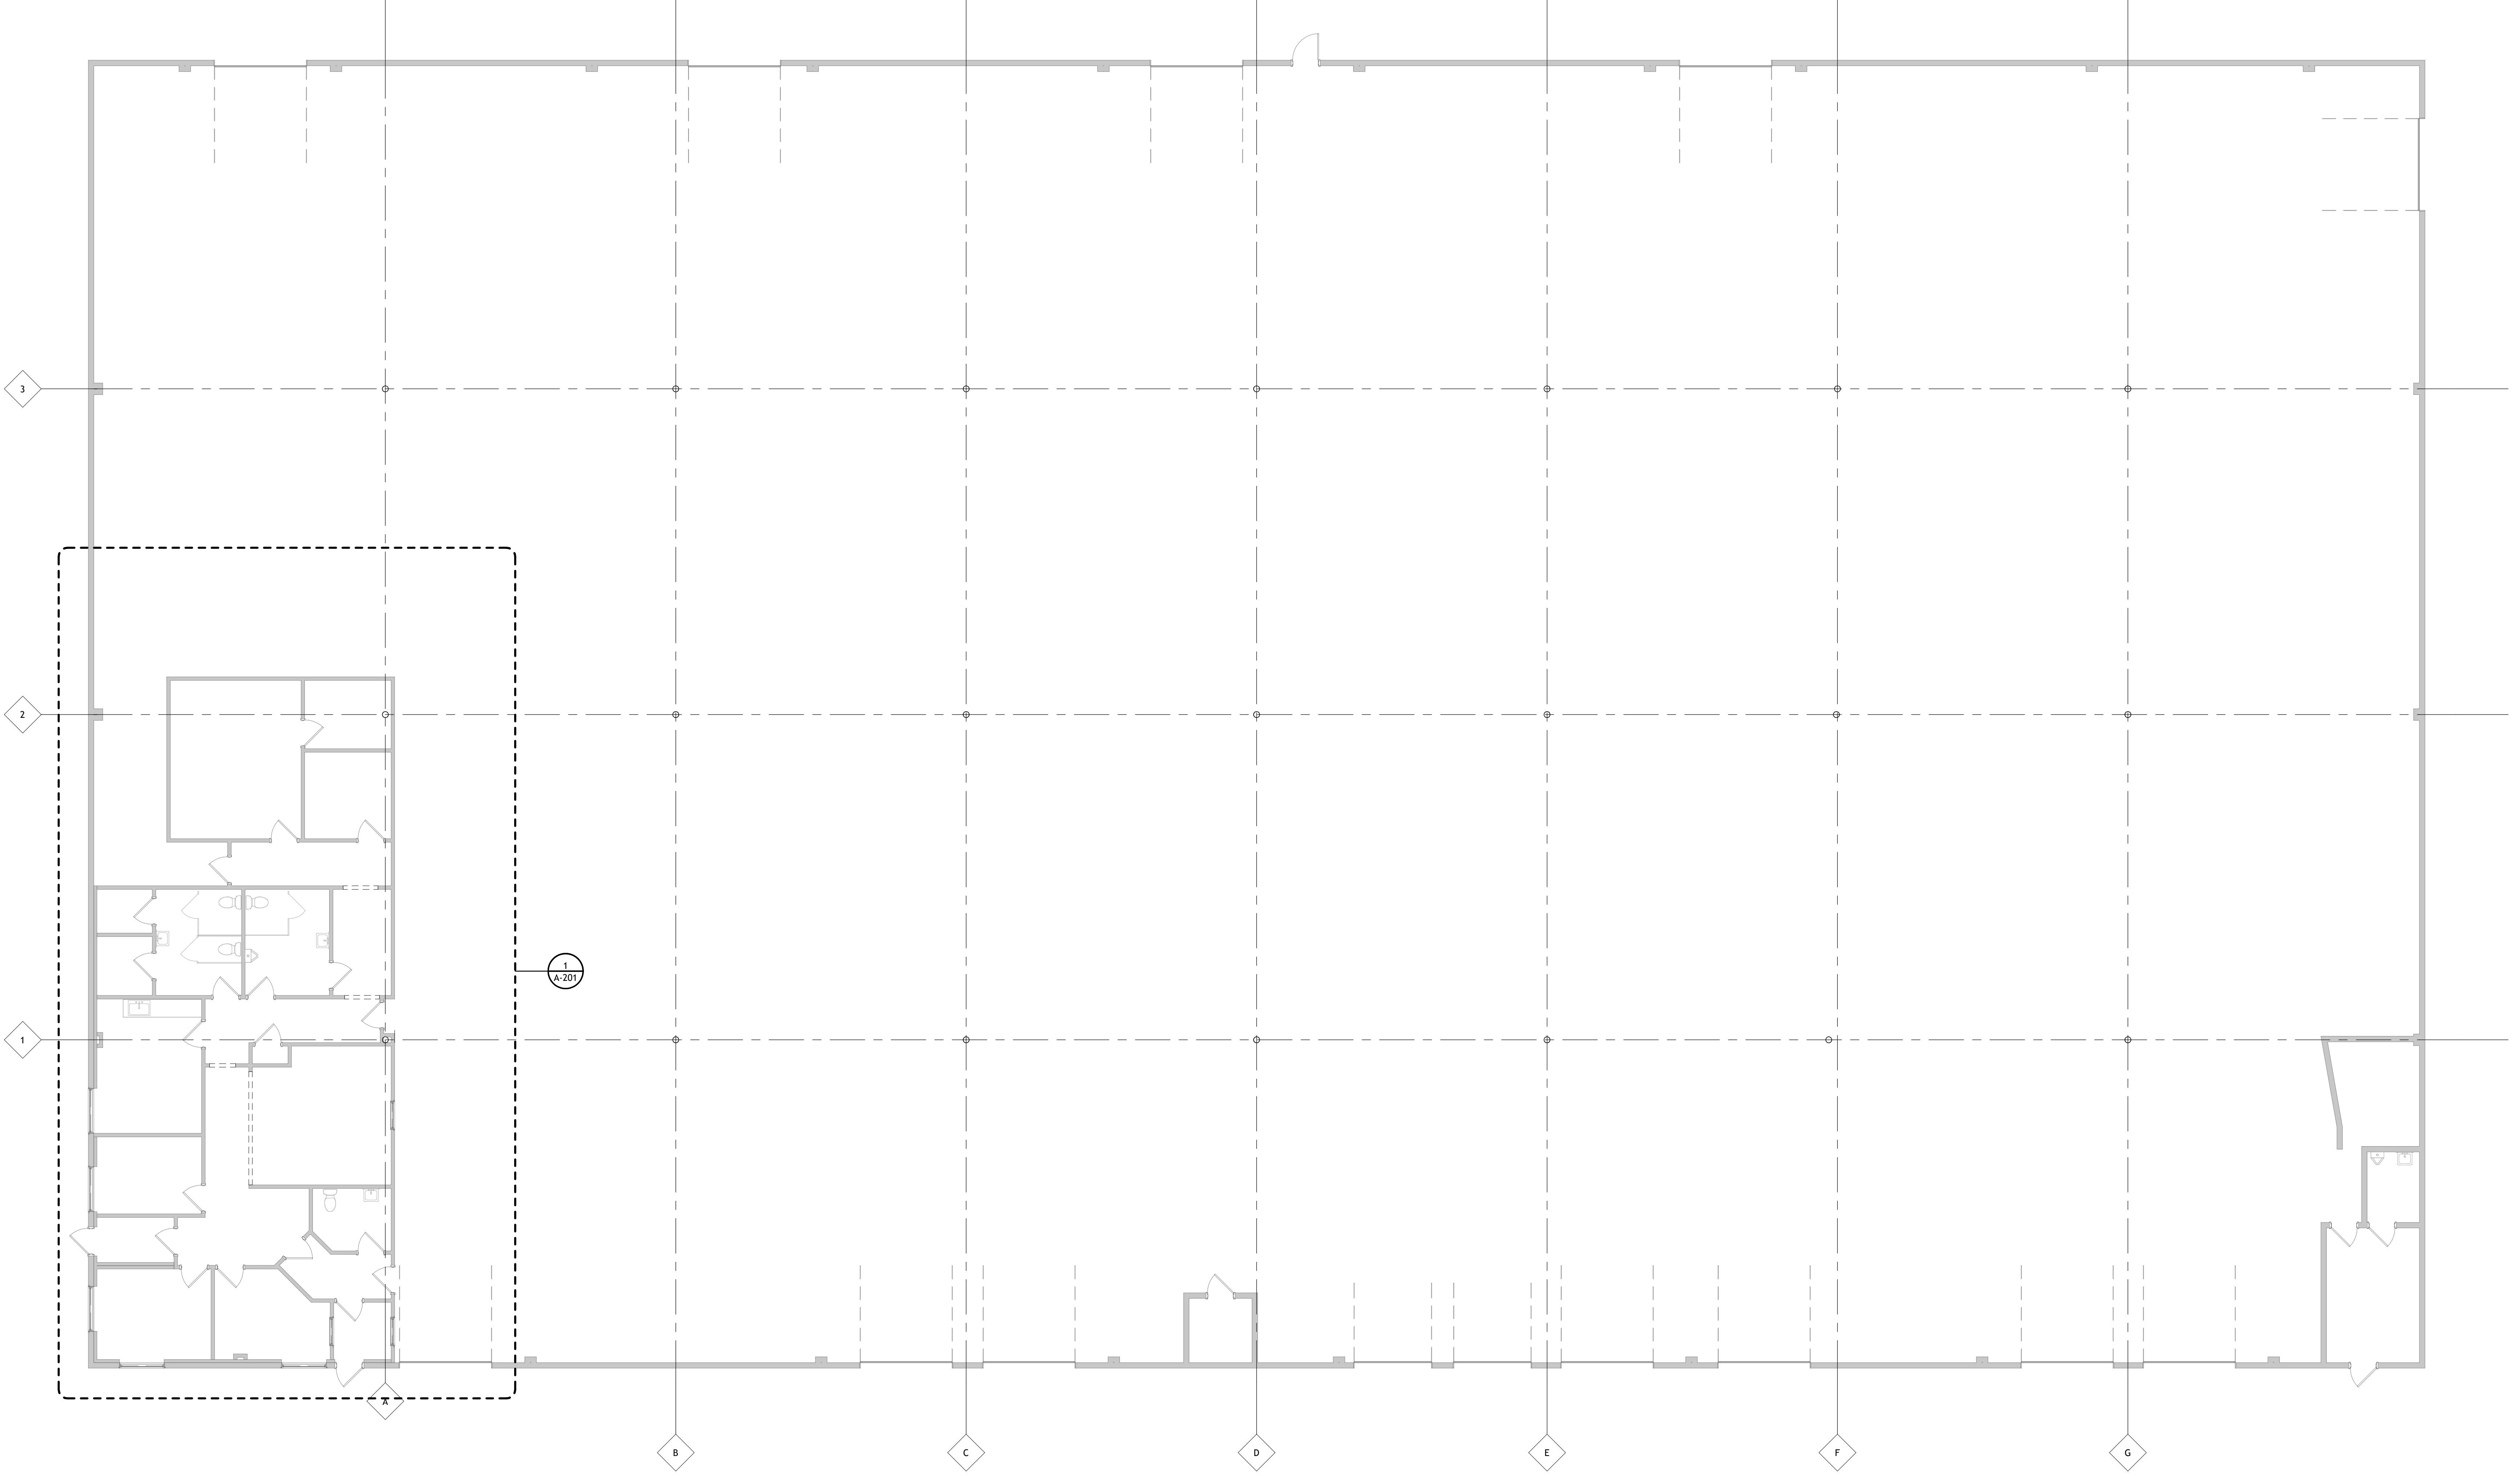

1 A-101 01_First Floor
1/8" = 1'-0"

Autodesk Docs: /25-1045 STAG Industrial/25-1045 STAG Industrial_V024.rvt
5/23/2025 5:05:20 PM


REVISIONS:	No.	Description	Date

PRELIMINARY
NOT FOR CONSTRUCTION
5/23/2025 5:05:20 PM

DRAWING NAME:
First Floor Plan

Date: 05/23/2025
Author:
Checked By: Checker

DRAWING NO.
A-101
Project No: 25-1045

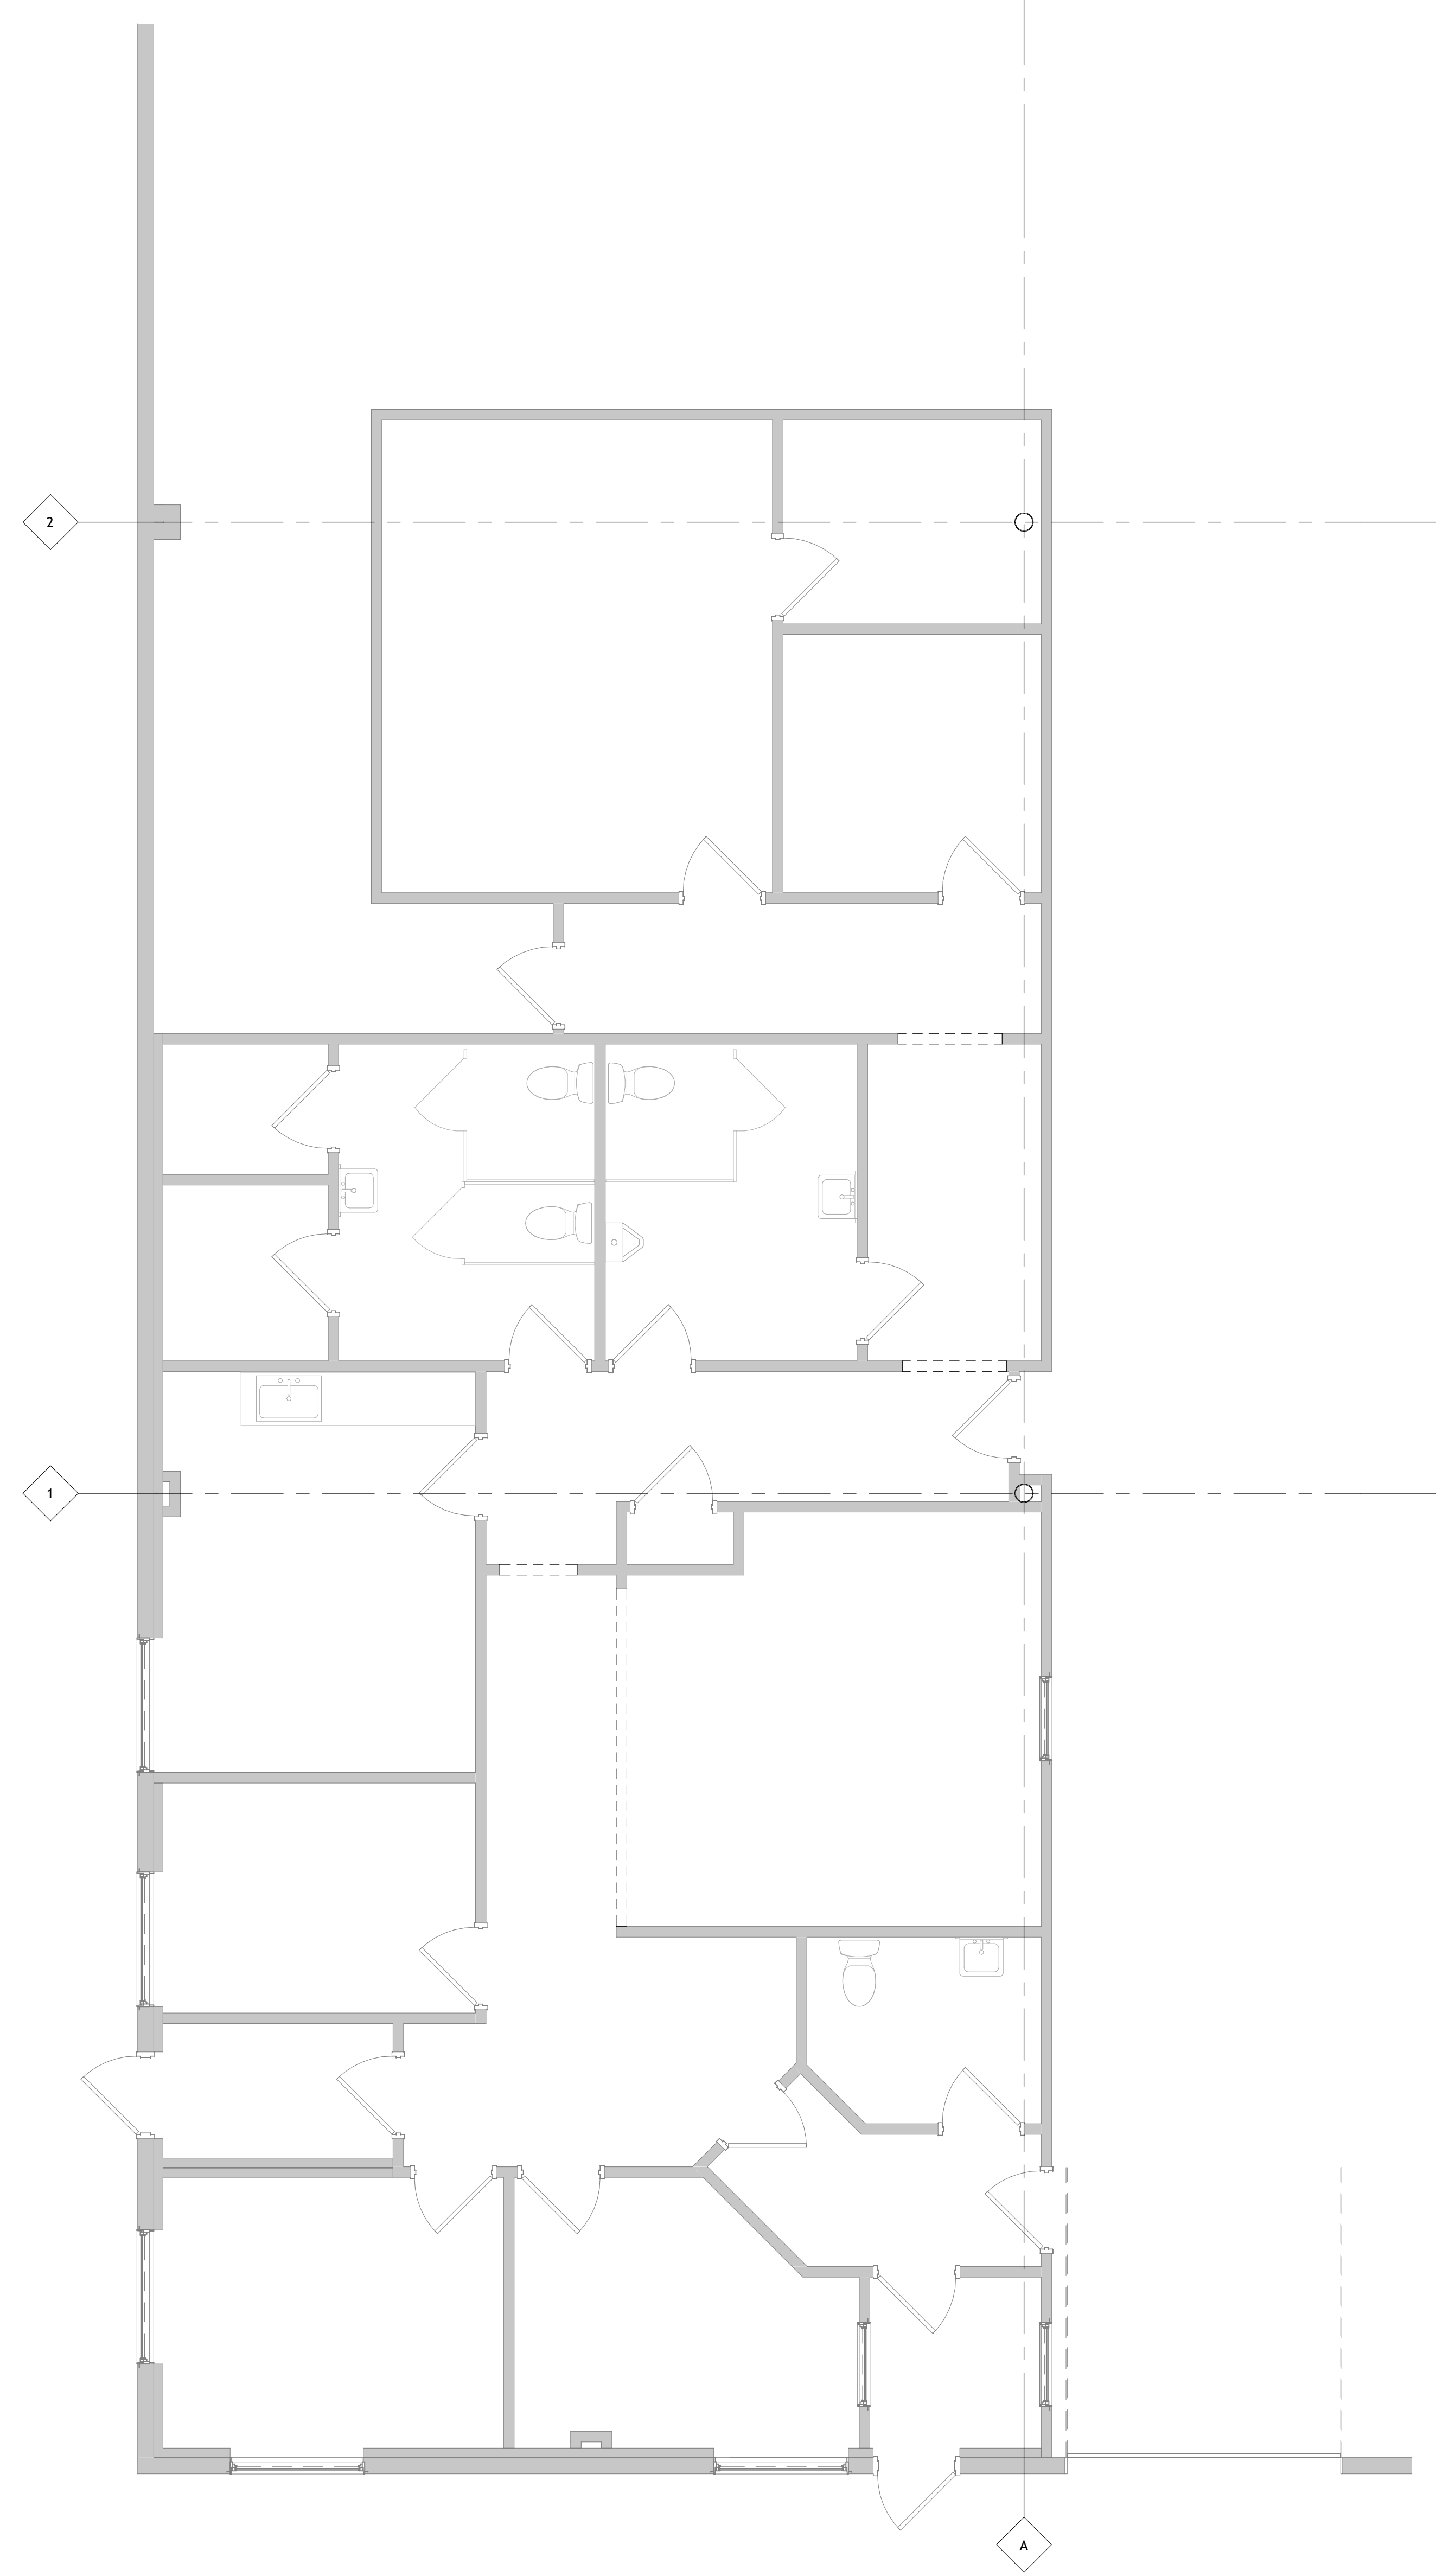

1 Enlarged Office Area
A-201 1/4" = 1'-0"

REVISIONS:

No.	Description	Date

PRELIMINARY
NOT FOR CONSTRUCTION
5/23/2025 5:05:21 PM

DRAWING NAME:
Enlarged Office

Date: 05/23/2025
Drawn By: Author
Checked By: Checker
DRAWING NO.:

A-201
Project No: 25-1045

Existing Dwg.
STAG Industrial
40 Industrial Pkwy
Cheektowaga, NY 14227