

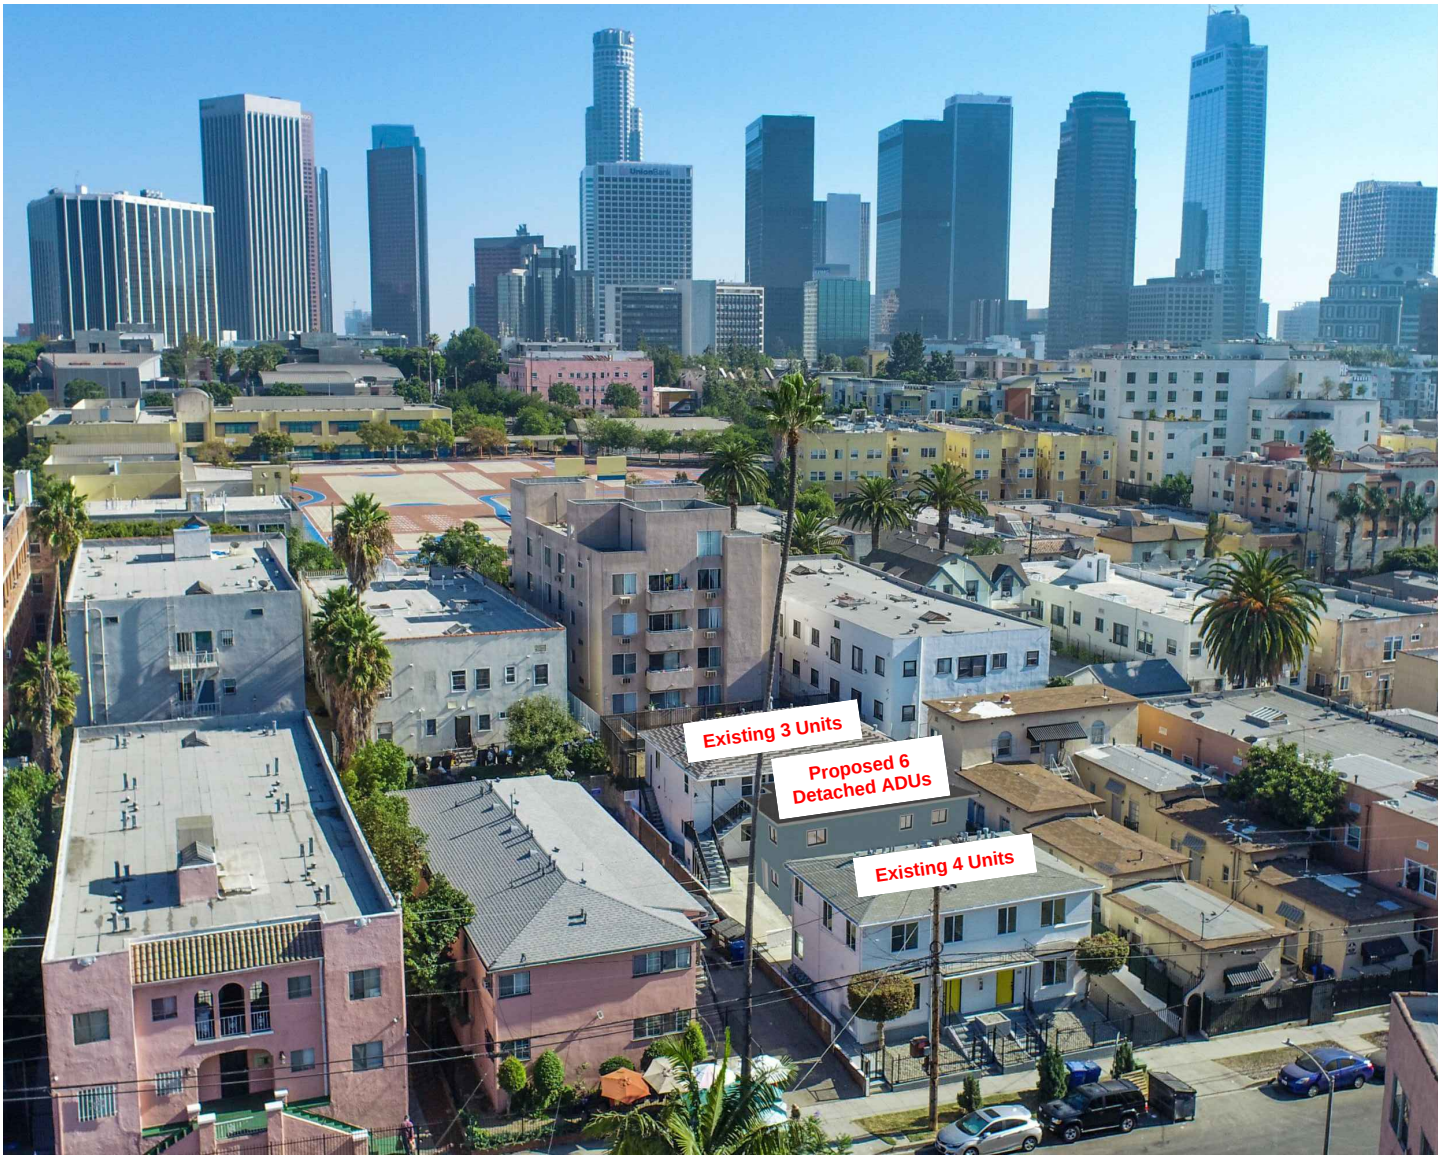
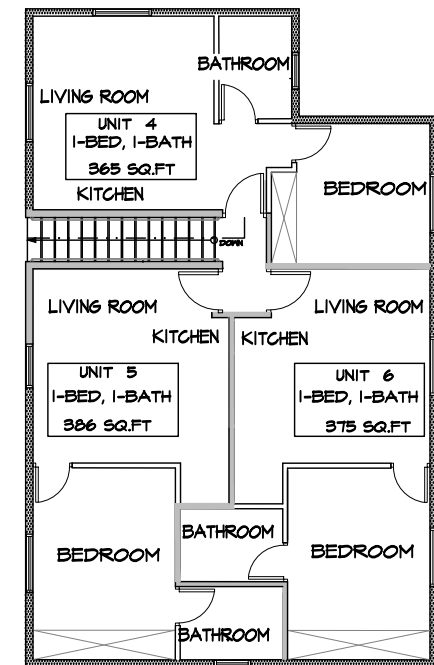


ADDING 6 DETACHED ADUS PER GC 66323(a)(4) CODE

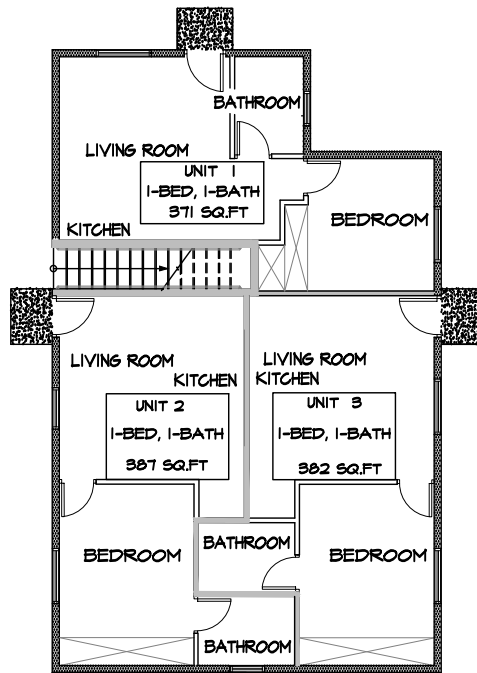

PROJECT NAME:	PROJECT ADDRESS:	PLANS	
(6) NEW DETACHED ADU 'S	316 COLUMBIA AVE, LOS ANGELES, CA 90017	SCALE:	A-1
		AS NOTED	
		DATE:	
		05 / 15/ 2025	

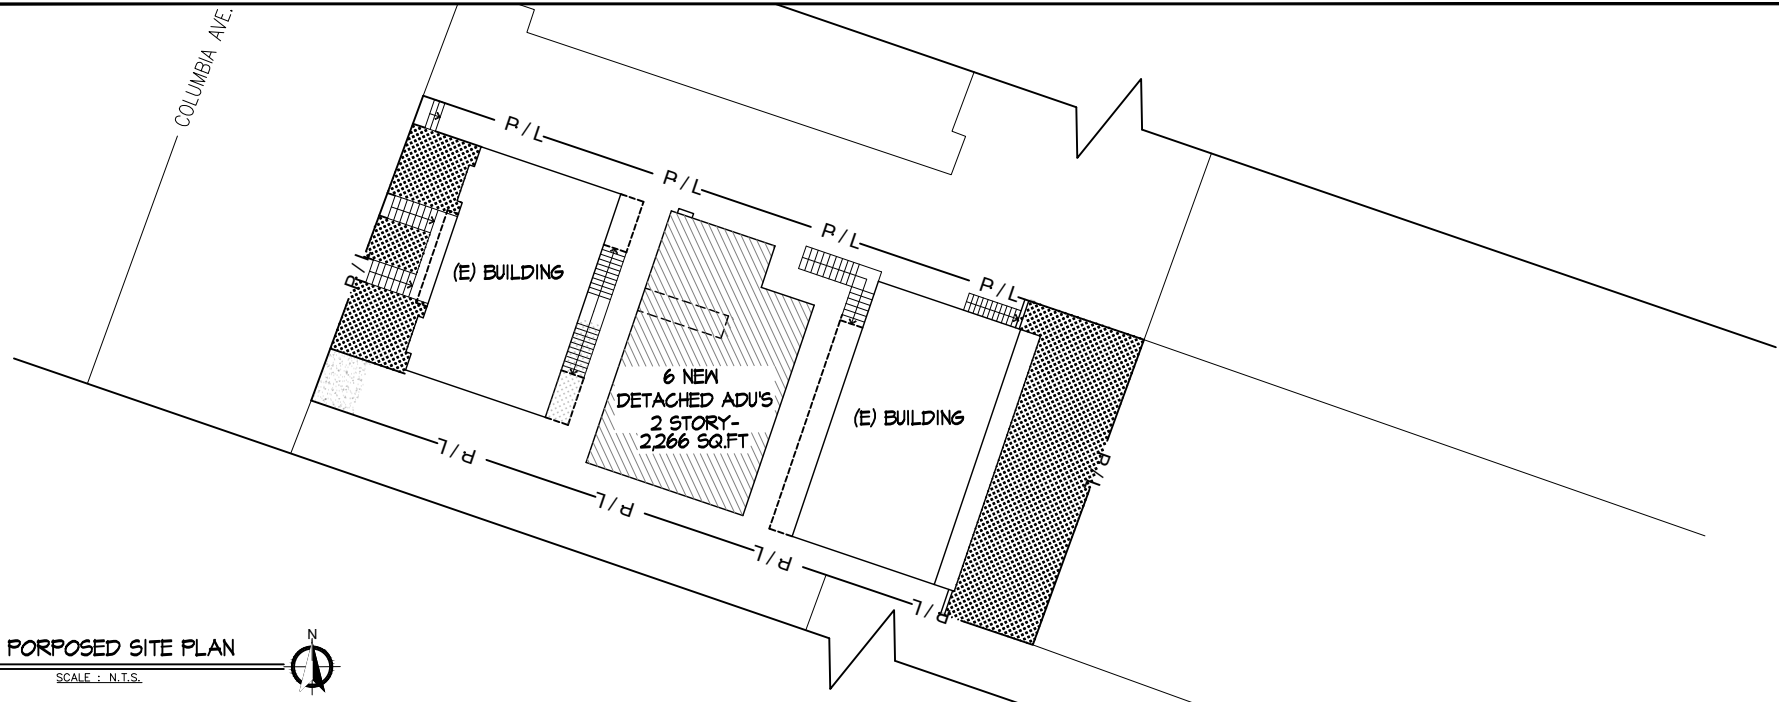

PROJECT NAME:

(6) NEW DETACHED ADU'S

PROJECT ADDRESS:

316 COLUMBIA AVE, LOS ANGELES, CA 90017

SHEET TITLE:

PLANS


SCALE:

AS NOTED

DATE:


05 / 15 / 2025

A-1

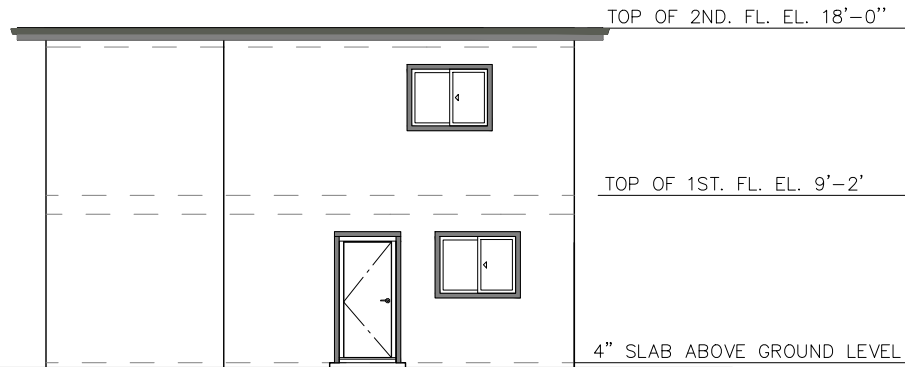


NORTH ELEVATION

SCALE : N.T.S.

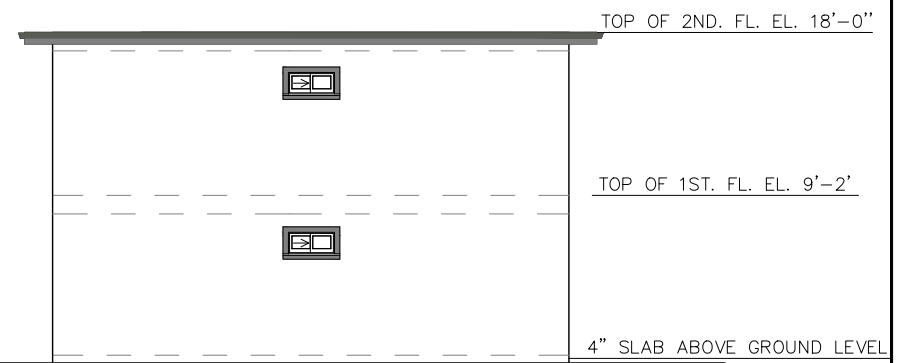

SOUTH ELEVATION

SCALE : N.T.S.

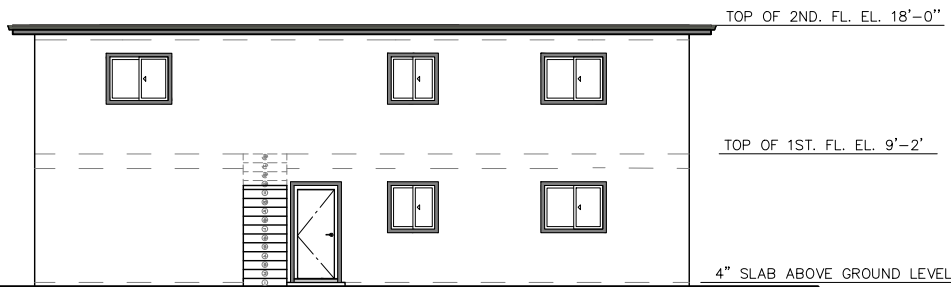

WEST ELEVATION

SCALE : N.T.S.



EAST ELEVATION

SCALE : N.T.S.

PROJECT NAME:

(6) NEW DETACHED ADU 'S

PROJECT ADDRESS:

316 COLUMBIA AVE, LOS ANGELES, CA 90017

SHEET TITLE:
ELEVATIONS

SCALE:

AS NOTED

DATE:

05 / 15/ 2025

A-2