


3638 West Cypress Street
Tampa, Florida, 33607

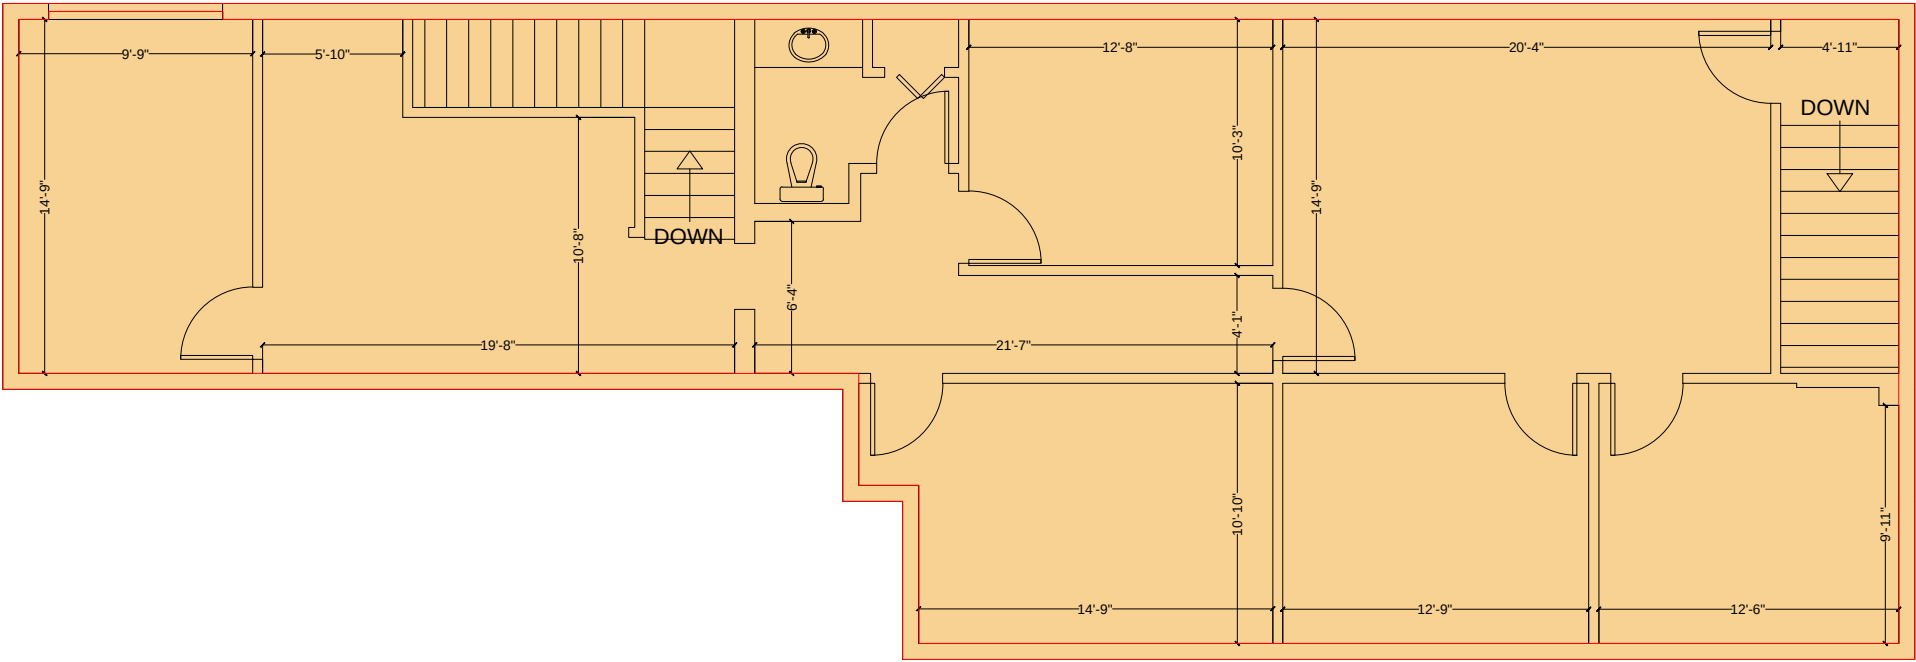

SECOND FLOOR PLAN

SCALE: 1/8" = 1'-0"

ANSI/BOMA Z65.2-2009 Exterior Wall Methodology

 -Exterior Gross Area - 1,767 Square Feet

PROJECT NUMBER:

AQR-005

DRAWN BY:

DB

CHECKED BY:

DEA

DATE:

4/12/2017

SCALE:

1/8"=1'-0"

SHEET TITLE

SECOND FLOOR PLAN

SHEET NUMBER:

A1.2