



ROBERT JURIS & ASSOCIATES ARCHITECTS, LTD.

9400 BORMET DRIVE, SUITE #6
MOKENA, IL 60448
(815) 806-0146
WEBSITE: www.rjaarchitects.com

ROBERT L. JURIS, AIA, NCARB
IL. LICENSE NUMBER: 001-010993

PROFESSIONAL DESIGN FIRM REGISTRATION:
STATE OF ILLINOIS CORPORATE LICENSE #184-000167



Member of the American Institute of Architects

ELECTRONIC FILE WARNING

Errors may occur in transmission of electronic files. Robert Juris & Associates, Ltd. is not responsible for any claims, damages or expenses arising out of the use of the information contained in electronic files.

Electronic files may not accurately reflect the final design conditions. It is the responsibility of the user to verify all layouts, dimensions, and other related information.


FLOOR PLAN LEGEND

- EXISTING CONSTRUCTION TO REMAIN, PATCH/REPAIR AS REQ'D
- WALL TYPE 'A': 5" NOM. NON-BEARING PARTITION WALL: (1) LAYER OF 5/8" THICK GYP BOARD (EACH SIDE) OF 2x4 WOOD STUDS AT 16" O.C.
- NEW DOOR AND FRAME - SEE DOOR SCHEDULE
- NEW WINDOW OR ALUM STOREFRONT - SEE ELEVATIONS
- RECESSED FIRE EXTINGUISHER CABINET W/ FIRE EXTINGUISHER

FLOOR PLAN GENERAL NOTES

- FINAL PARTITION LAYOUT SHALL BE APPROVED BY THE ARCHITECT IN THE FIELD.
- PAINT ALL NEW WALLS AS PER THE INTERIOR FINISH SELECTIONS. COORDINATE ALL ACCENT PAINT LOCATIONS WITH THE ARCHITECT IN THE FIELD.
- ALL DIMENSIONS ARE TO THE FINISH FACE OF WALL, UNLESS NOTED OTHERWISE.
- LOCATE ALL NEW PARTITIONS AT CENTERLINES OF COLUMNS, MULLIONS OR ALIGN WITH FINISH FACE OF EXISTING COLUMN ENCLOSURES, PARTITIONS, OR CORE WALLS. TYPICAL UNLESS NOTED OTHERWISE.
- OWNER TO PROVIDE PERIODIC TRAINING OF EMPLOYEES IN THE USE OF FIRE EXTINGUISHERS. EVACUATION PLAN(S) SHALL BE POSTED THROUGHOUT THE FACILITY (BY OWNER).

FLOORING NOTE:
POUR 6"+/- CONCRETE SLAB TO MATCH FLOORING EXISTING ADJACENT FLOORING ELEVATION. VERIFY EXACT HEIGHT IN FIELD. SCARIFY EXISTING SLAB PRIOR TO POURING NEW SLAB. SEE MECHANICAL DWG'S FOR NEW IN SLAB RADIANT HEATING.

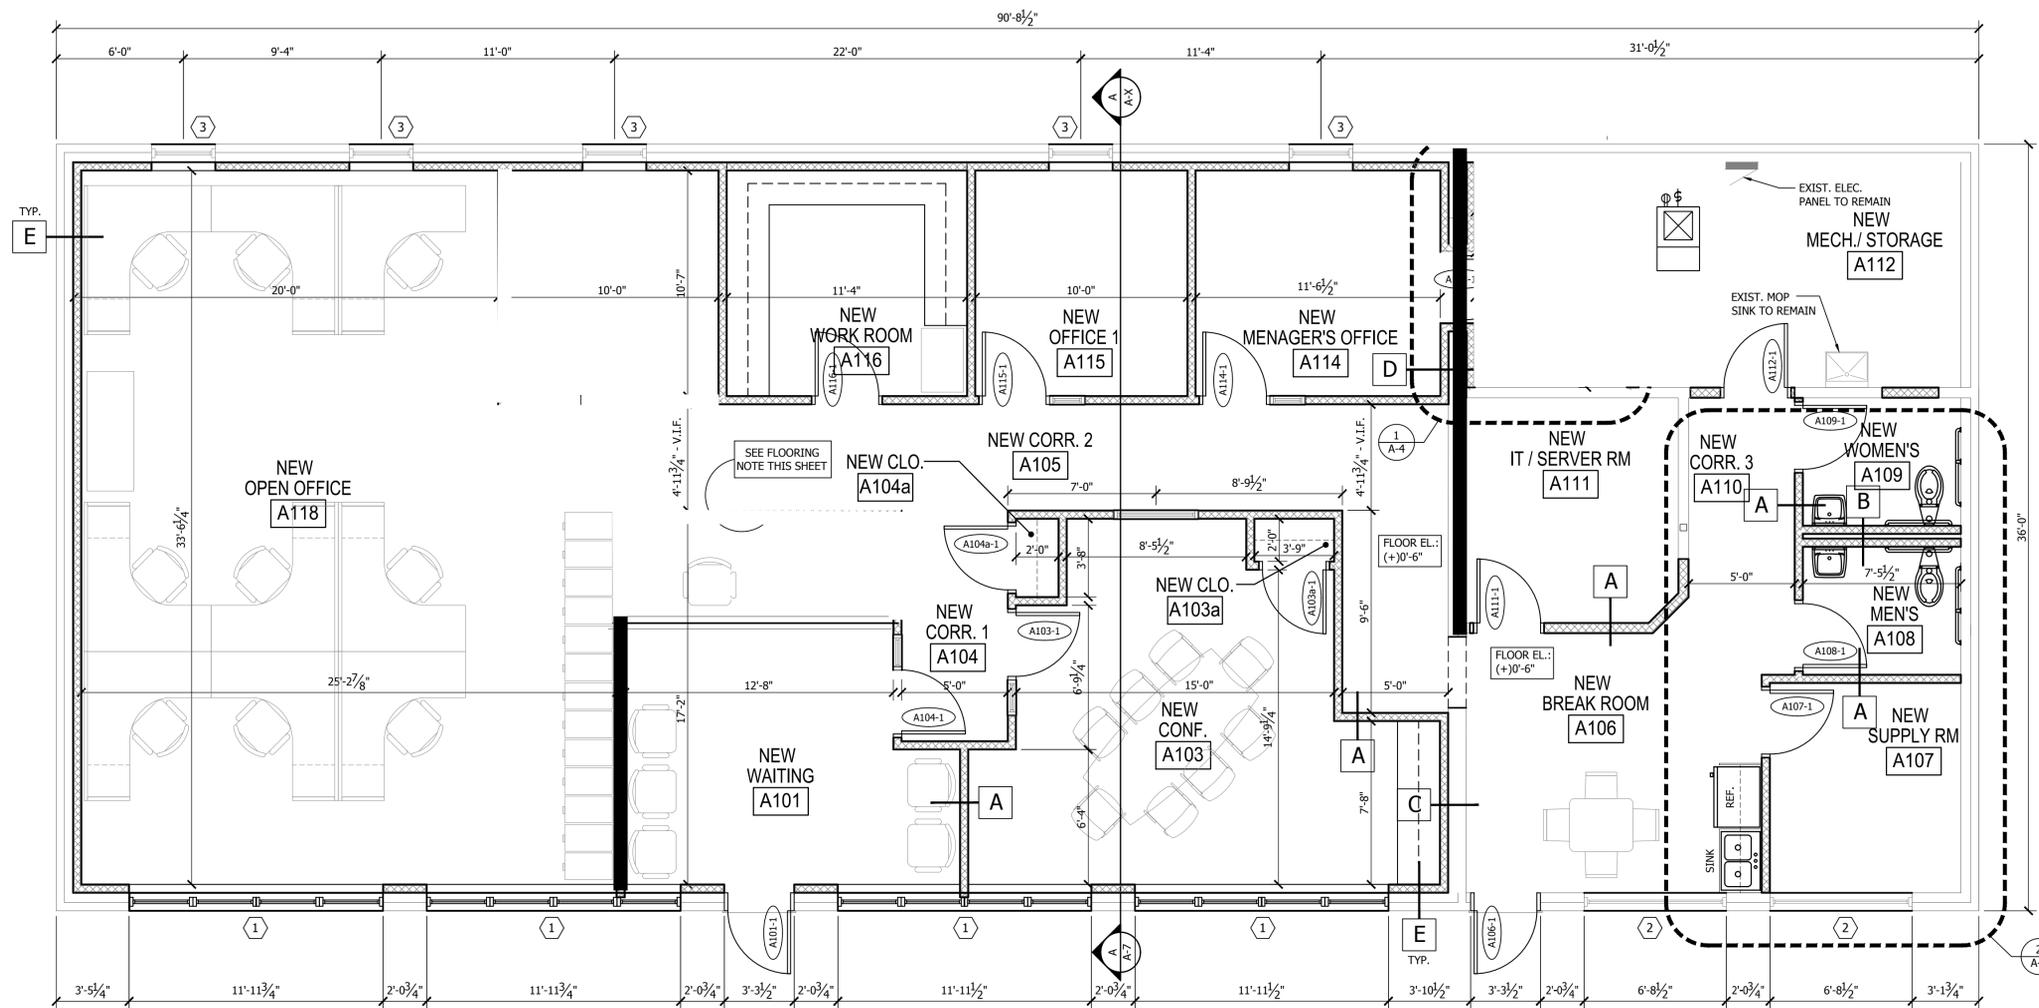

PROPOSED FLOOR PLAN
SCALE: 1/4" = 1'-0"

NUM	ISSUES & REVISIONS	DATE
2	ISSUE FOR REVIEW	5/27/2019
1	ISSUE FOR REVIEW	5/14/2019

PROJECT

INTERIOR AND EXTERIOR IMPROVEMENTS AT:
1227 N. CEDAR RD. NEW LENOX, IL 60451

DRAWING TITLE: RJA PROJECT NUMBER: 19031

REMODELED FLOOR PLANS

© 2018 Robert Juris & Associates Architects, Ltd.
These plans are protected under the copyright laws of the United States and foreign countries, and are to be used only for the construction and repair and remodeling of the structure or structures defined in the contract between the Architect and the Owner. Any use of these plans to construct, remodel or repair additional structures constitutes a violation of the Architect's copyright of these plans and is prohibited.

GRAPHIC SCALE: Note: The original document was created with the below graphic scale at full size (i.e. 1"=1'). The user assumes responsibility to verify if reproduction of this document has been enlarged or reduced from original.



Project No.: 19031
Drawn By: RK/ MES
Drawn By: JRM
Checked By: RLJ

WARNING!!!
Unauthorized use or copying of these Plans, Drawings and/or the Designs they depict infringes rights under the Copyright Act. Copyright infringers face penalties of up to \$20,000 per work infringed and up to \$100,000 per work infringed willfully.
© 2018 Robert Juris and Associates Architects, Ltd.

NOTE: BUILDING DEPARTMENT
These documents (plans & specifications) are valid for permits only when the architect's original seal and signature appears and is affixed, and unless otherwise provided in writing, are intended as a permit submittal for one (1) building only.
© 2018 Robert Juris and Associates Architects, Ltd.

5/27/2019
DATE

ROBERT L. JURIS
001-010993
LICENSED ARCHITECT

EXPIRES 11-30-2020

SIGNATURE

PLOT DATE: 5/31/2019 10:32:16 AM

A-1
SIX