





REVISIONS	BY

**m j neal**  
DESIGN  
P.O. BOX 779 • WENATCHEE, WA 98801 • 509/663-2221 • FAX 662-5199

**Schwab Office Building**  
819 N. MILLER STREET  
WENATCHEE, WA

Date	7.9.91
Scale	A4 NOTED
Drawn	SAB
Job	20509
Sheet	3
Of	Sheets

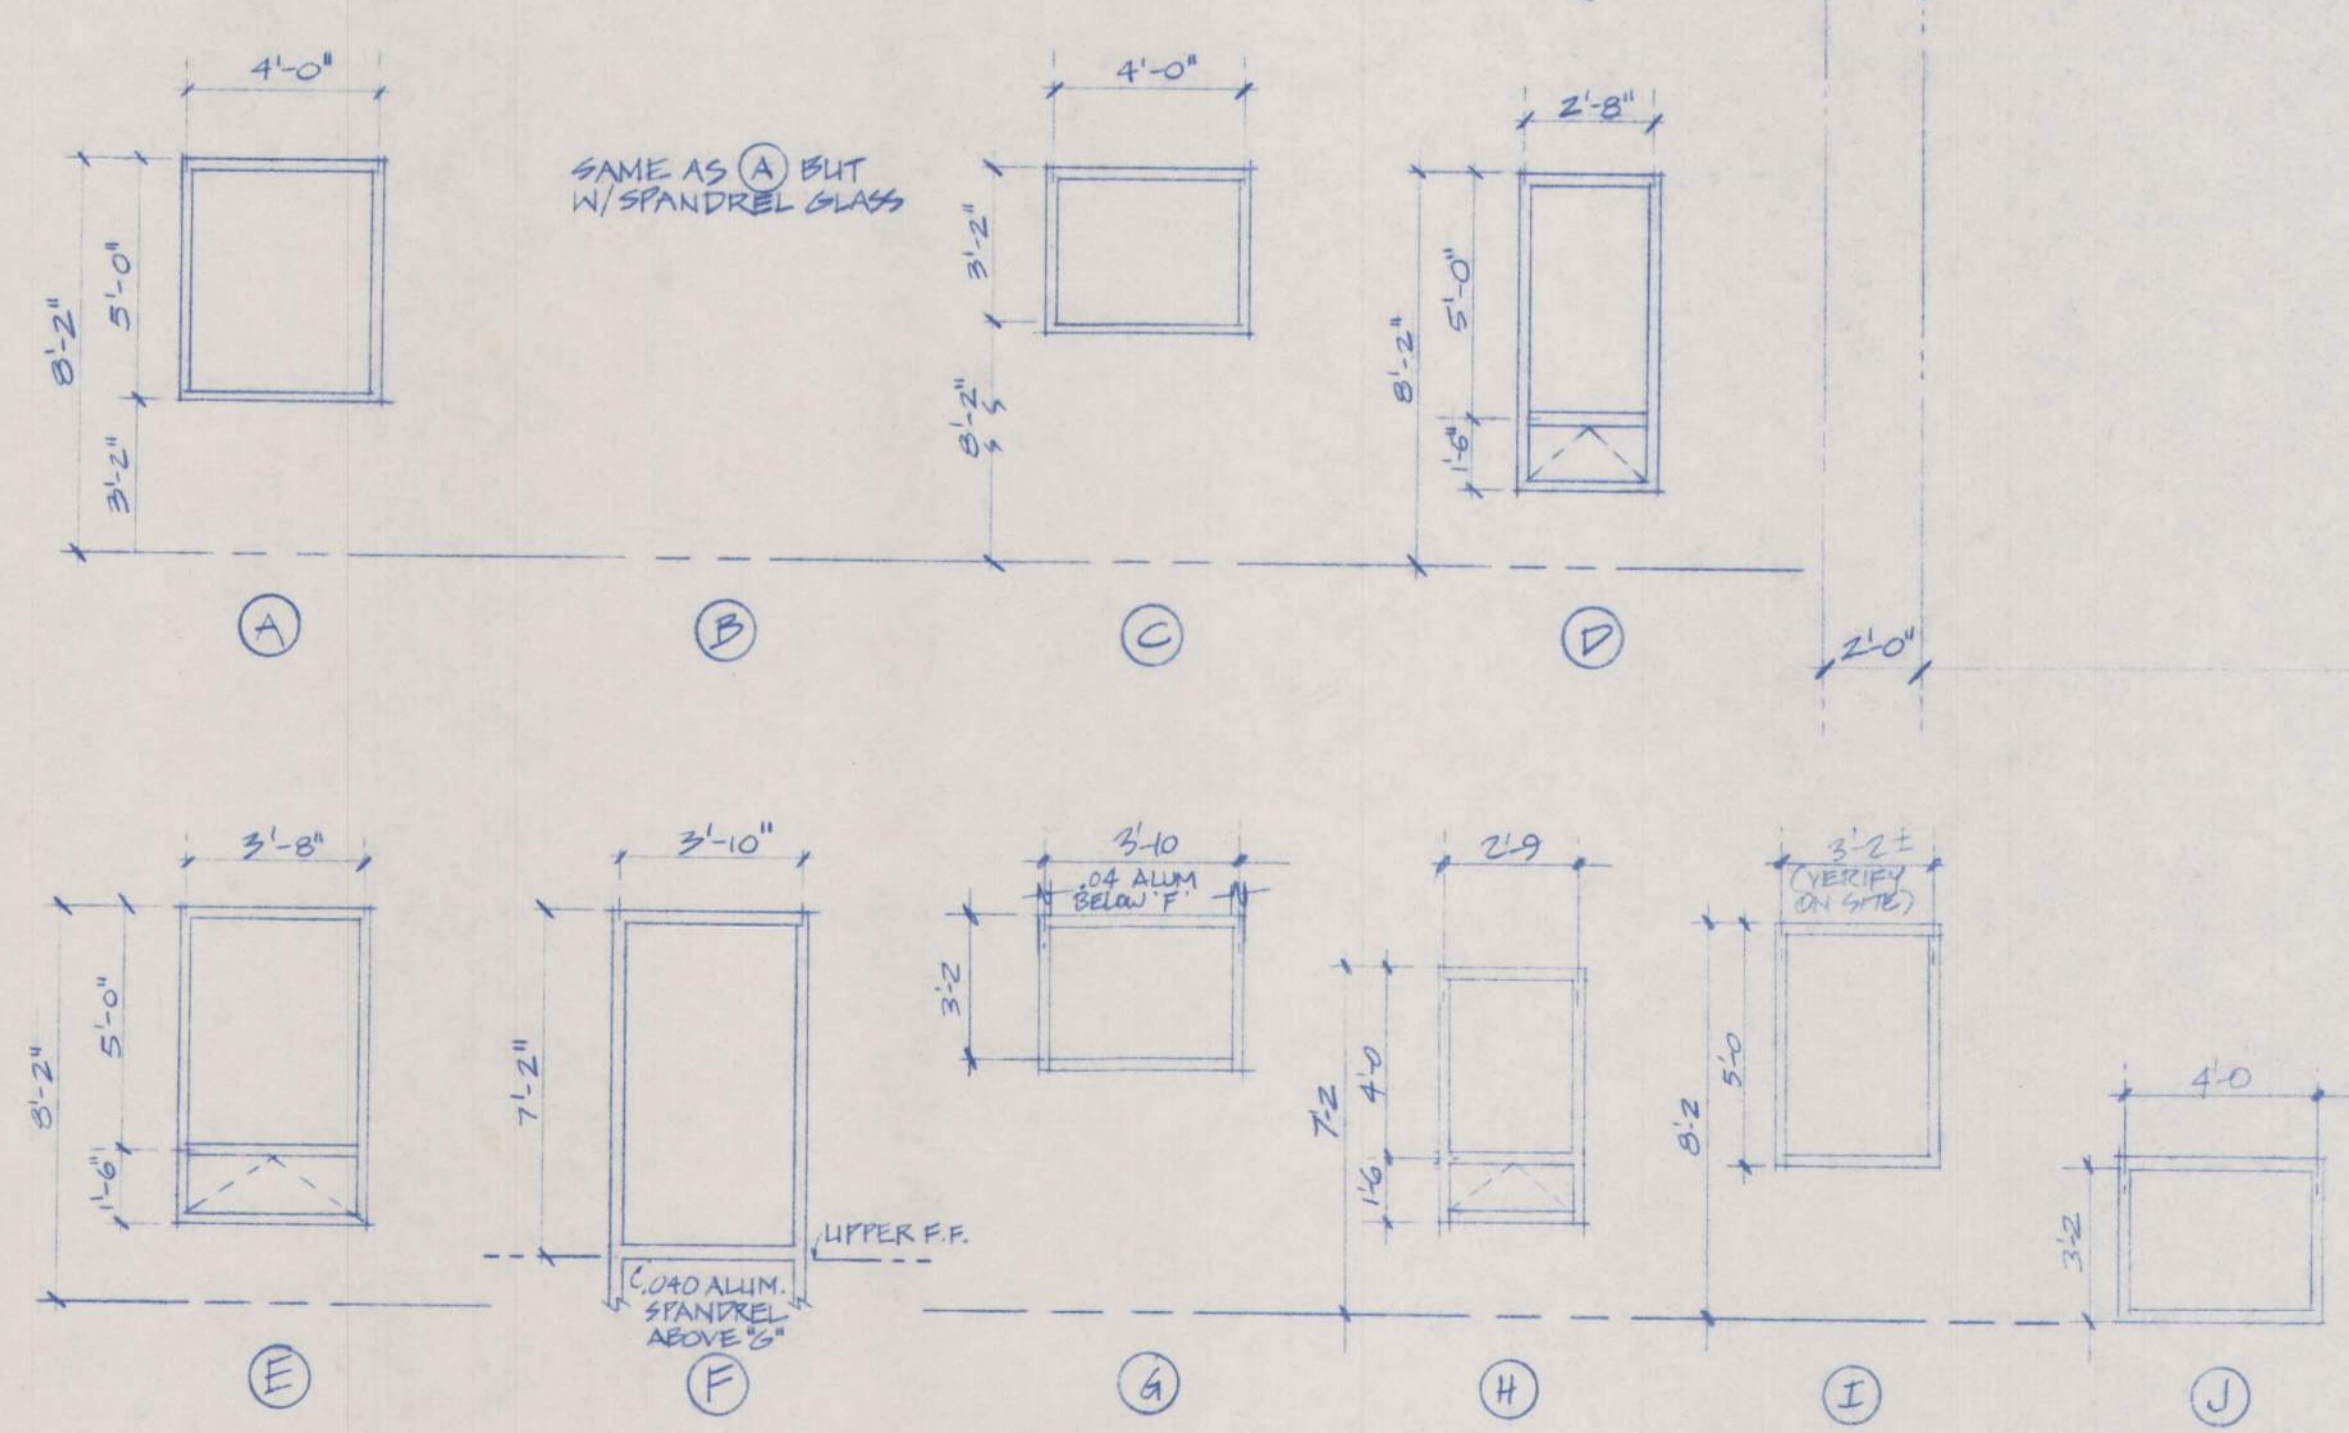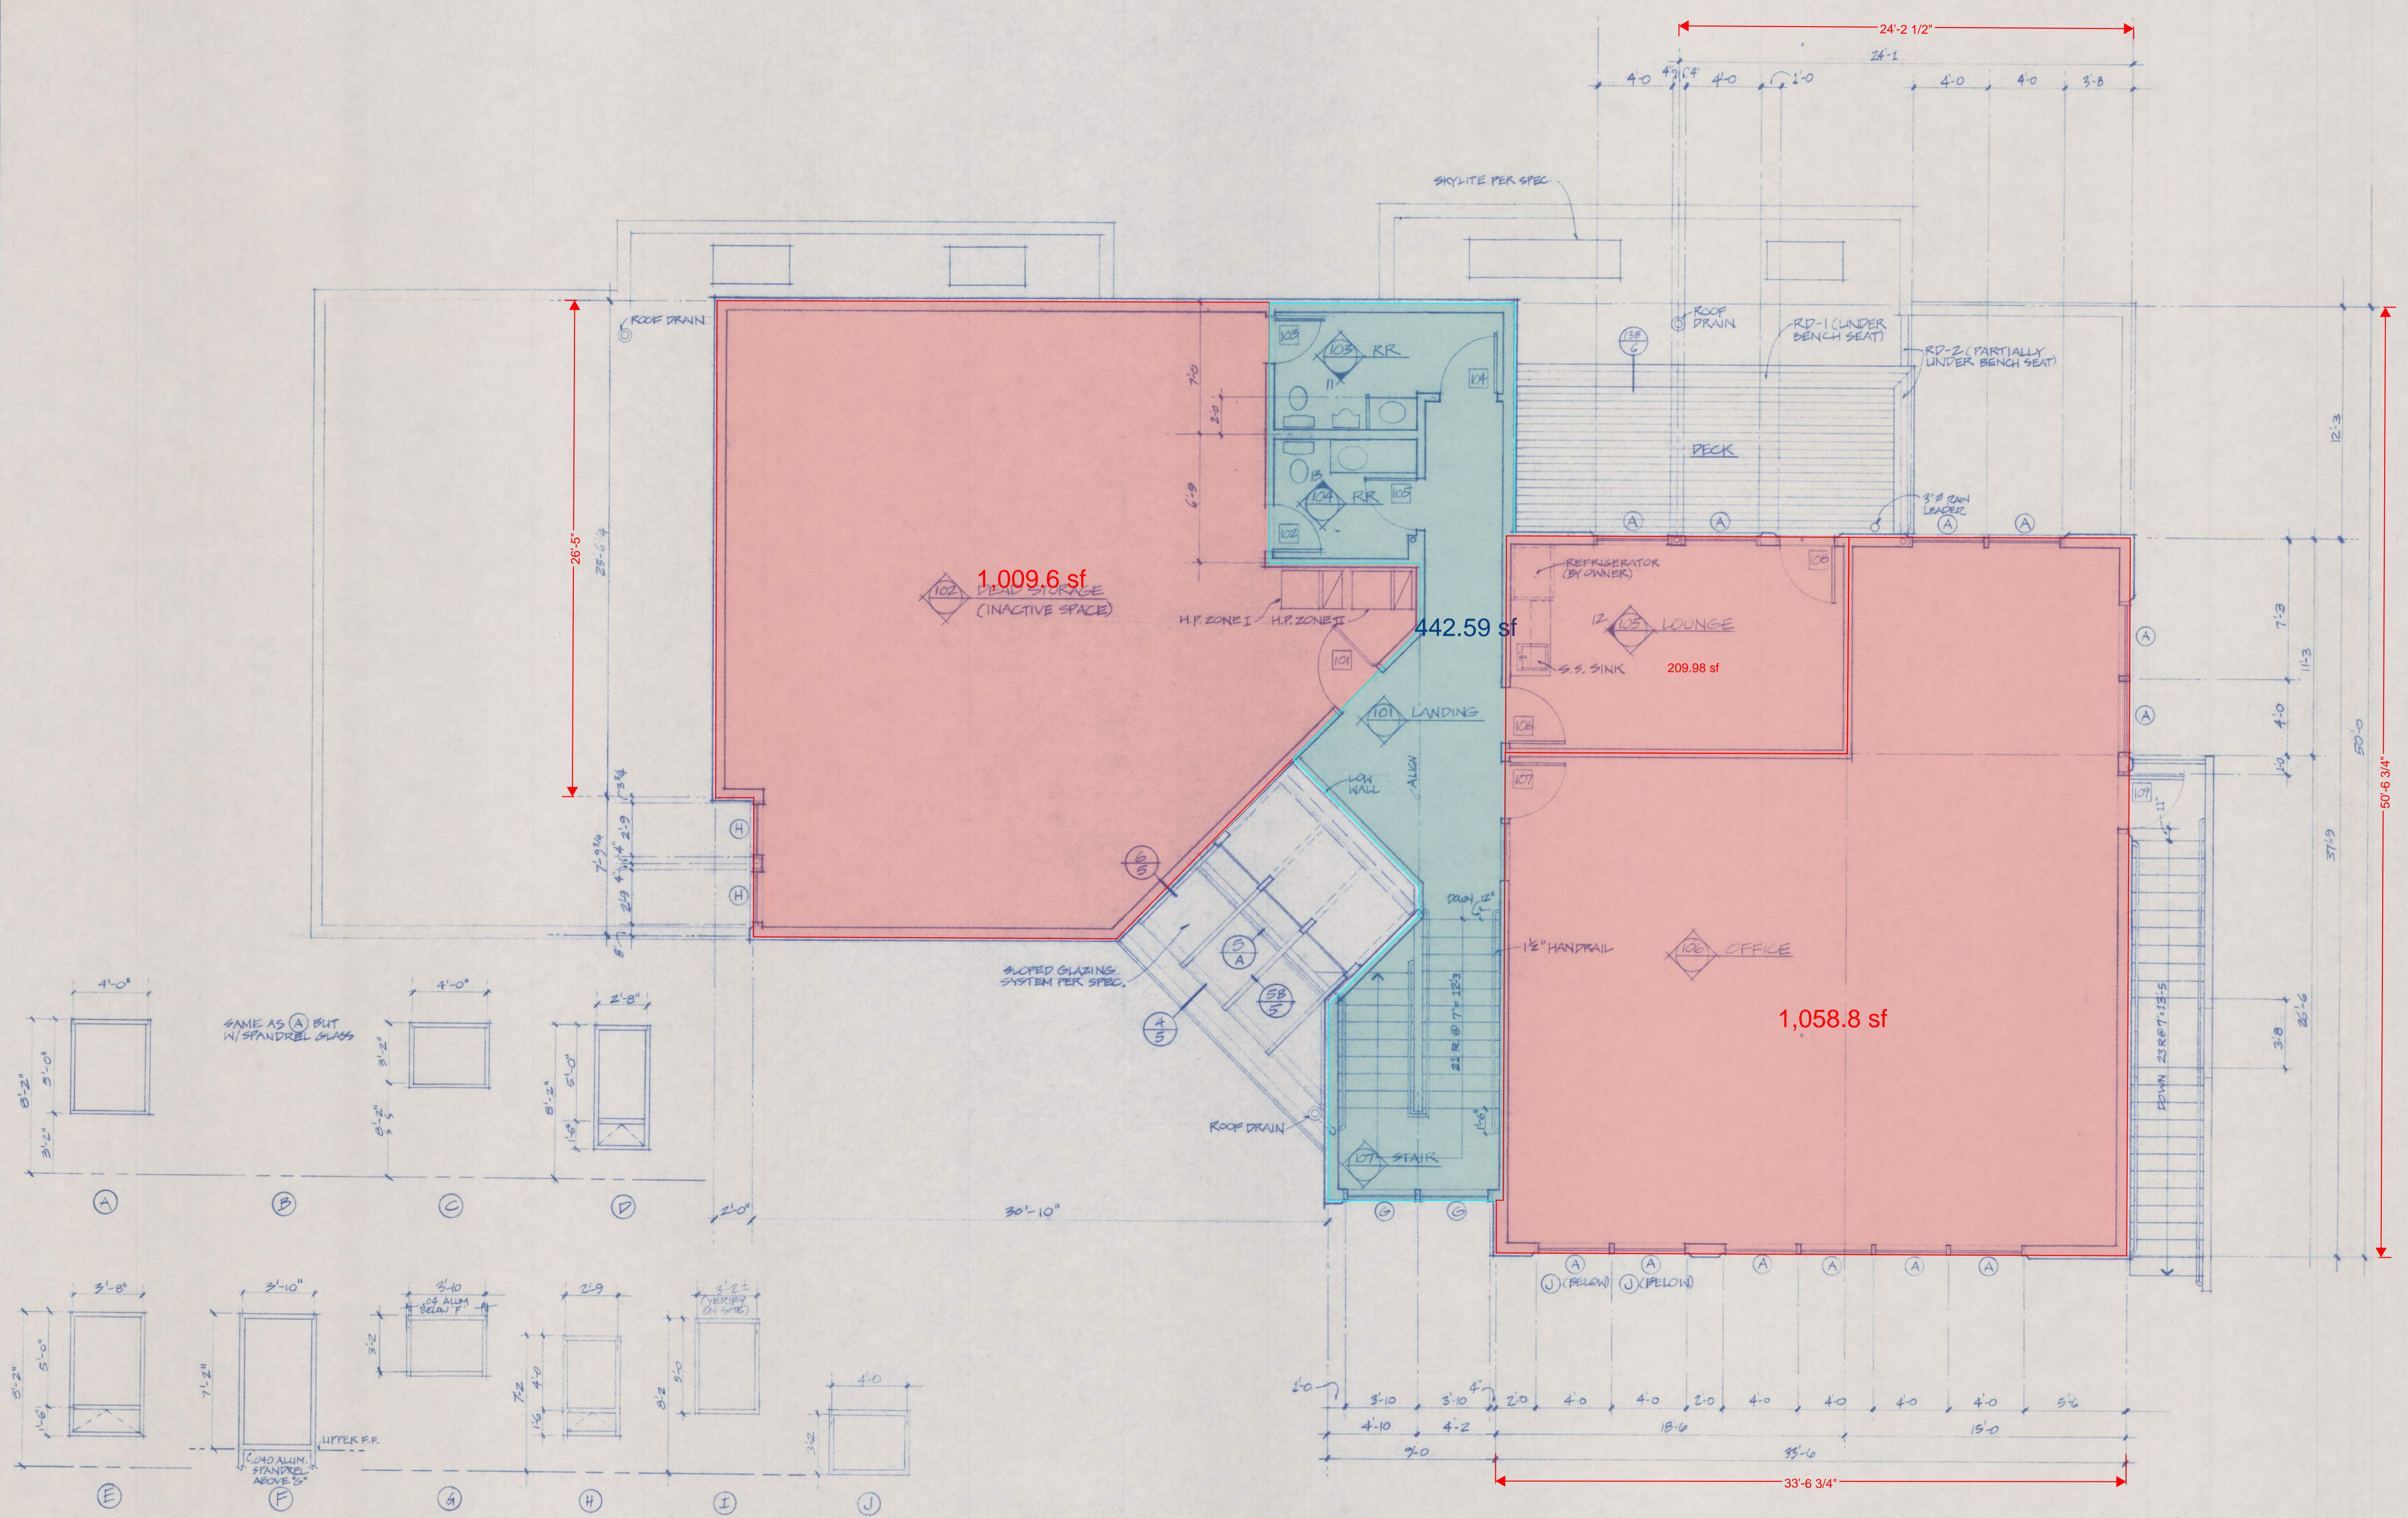

WINDOW SCHEDULE  
1/4" = 1'-0"

UPPER FLOOR PLAN  
1/4" = 1'-0"