




A1.0

FLOOR PLAN

SCALE: 1/8"=1'-0"

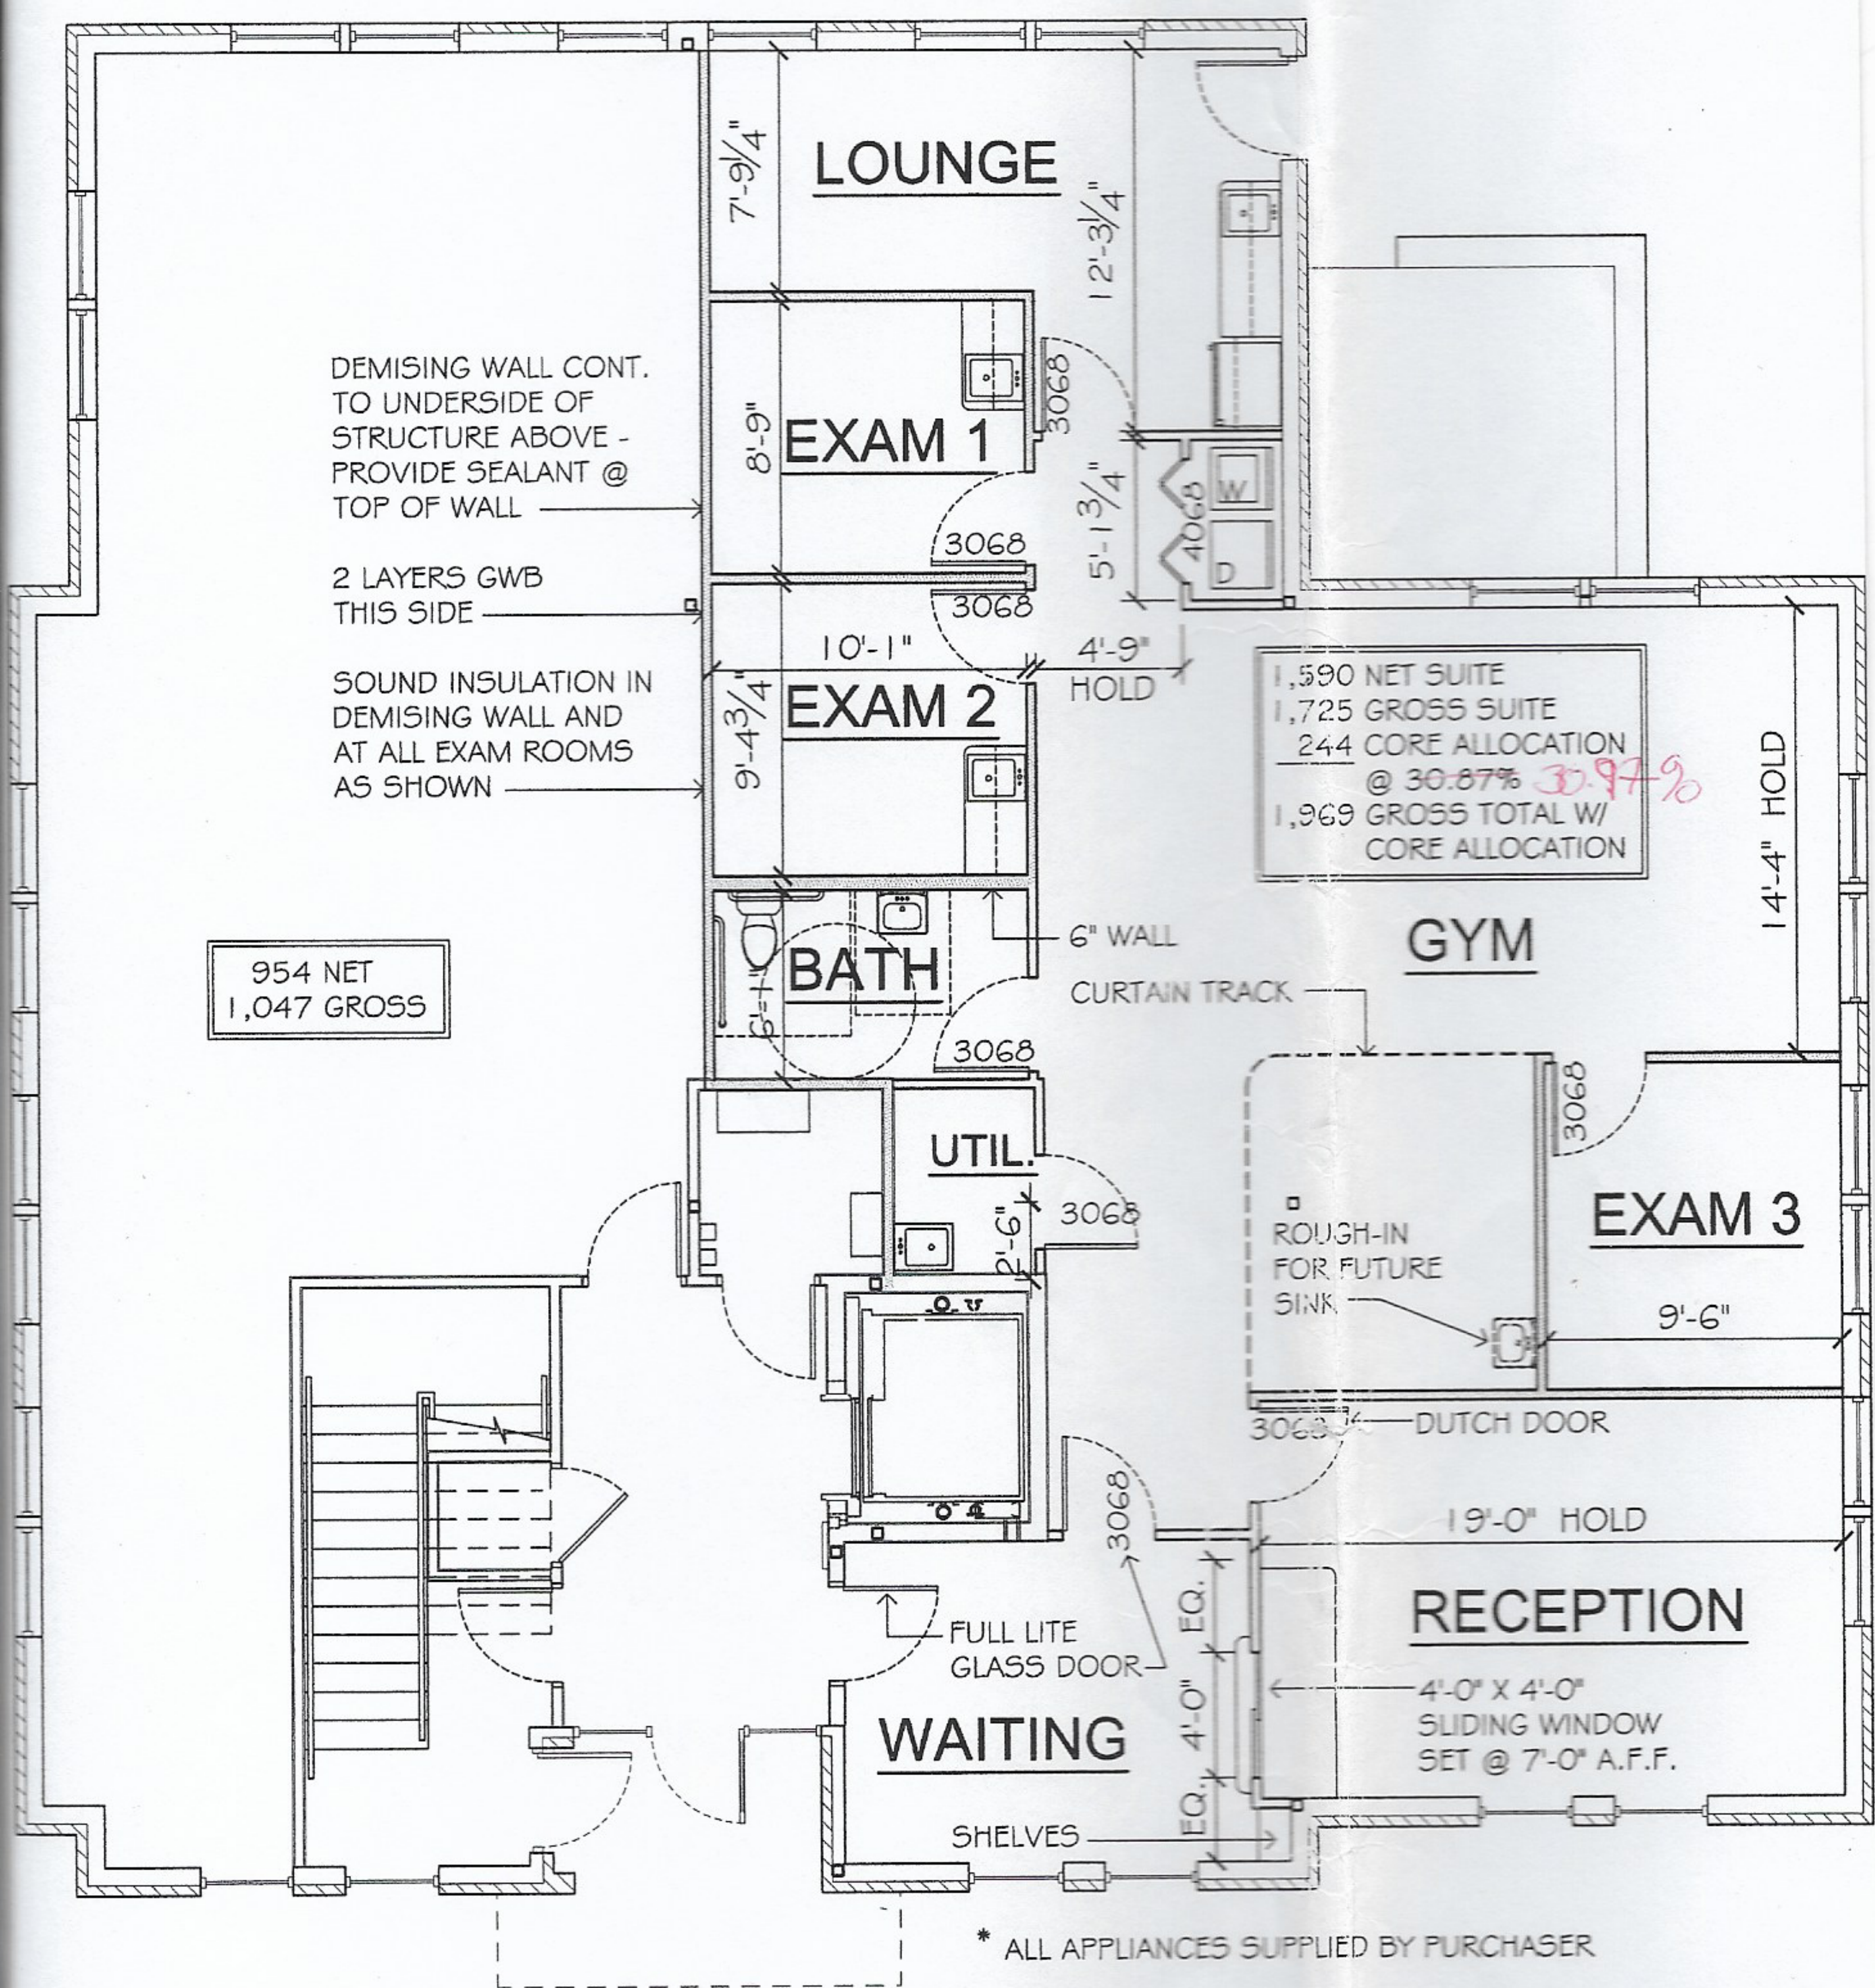