


9/10/2014 12:35:24 PM J:\Neurometrix\NEU14A.00\Drawings\1-Current\CENT_Neurometrix-DD.rvt

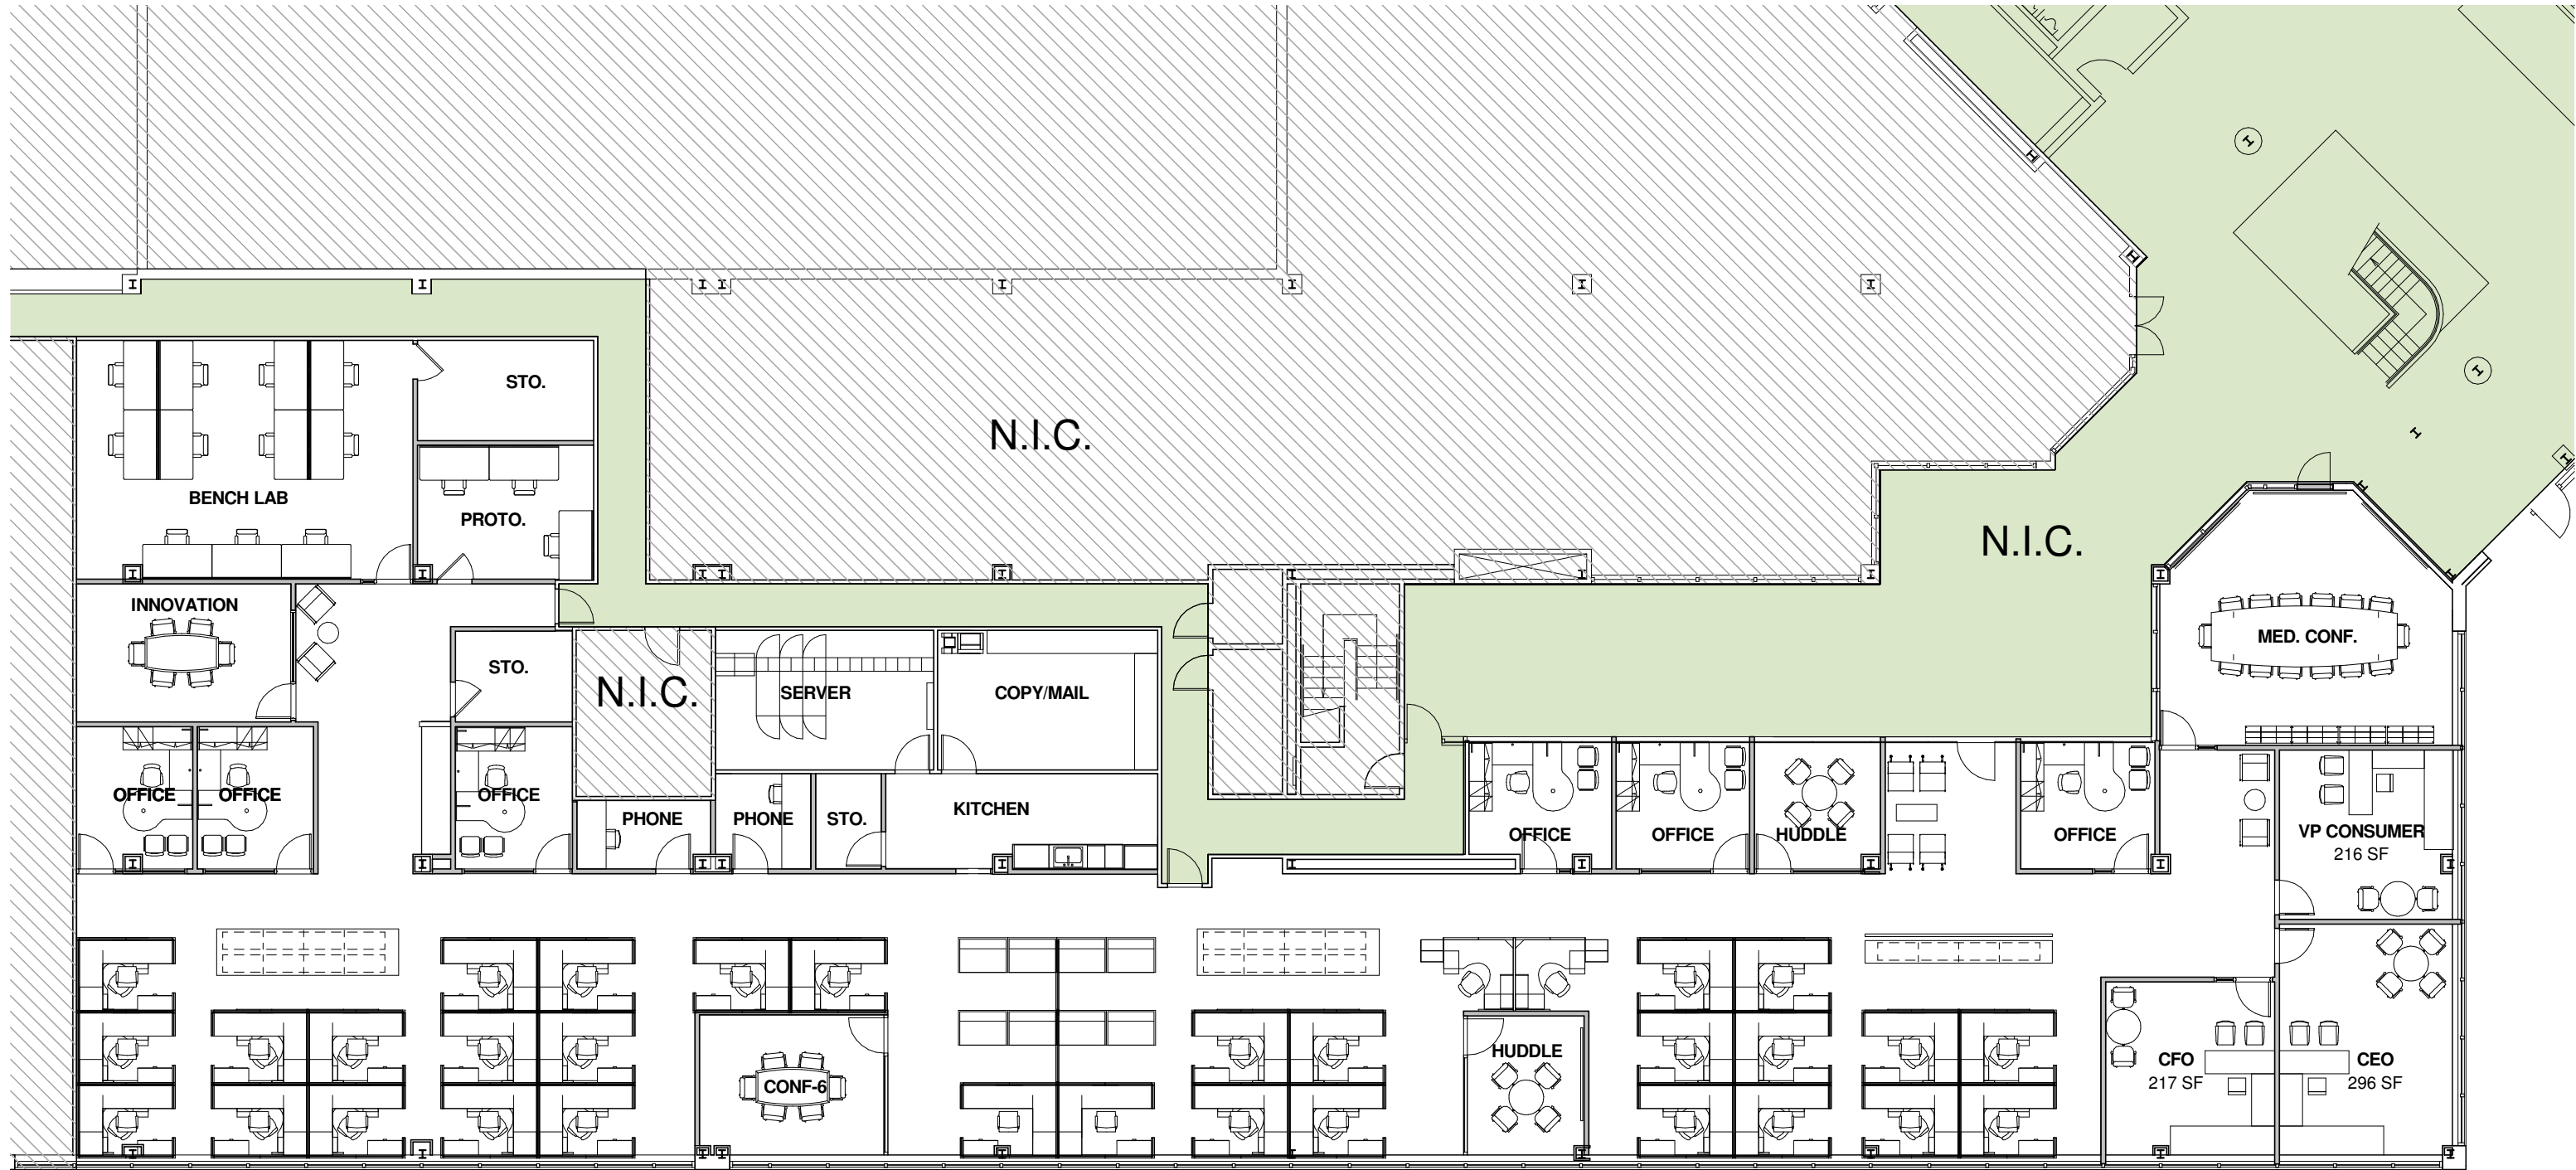

Floor Plan



MPA

MARGULIES PERRUZZI ARCHITECTS

308 Congress Street | Boston, MA 02210 | 617.482.3232

NEUROMETRIX

1000 WINTER STREET, 1ST FLOOR, WALTHAM, MA

DATE: 09/10/14

SCALE: 1 : 165

DRAWN BY: AJR

PROJ. NO: NEU14A.00

DRAWING NO:

A-6