

## BARGAIN HUNT

129 Merchants Square  
Cumming, GA 30040  
Forsyth County



1205 Peachtree Parkway  
Suite 1104  
Cumming, Georgia 30042

Direct 770.689.6727  
F 678.513.6044

**COPYRIGHT Post Oak Partners, LLC @ 2025**  
THIS DRAWING IS PROPERTY OF POST OAK PARTNERS, LLC


**CONTRACTOR IS SOLELY RESPONSIBLE FOR VERIFYING ALL  
CONDITIONS & DIMENSIONS PRIOR TO START OF WORK,  
AND ACCEPTS ALL EXISTING CONDITIONS,**

**DISCREPANCIES SHALL BE REPORTED TO POST OAK  
PARTNERS, LLC IN WRITING AND RECONCILED BEFORE  
PROCEEDING. CONTRACTOR ASSUMES FULL & SOLE  
RESPONSIBILITY FOR FIELD CHANGES.**

THE DUPLICATION, REPRODUCTION, COPYING, SALE, USE,  
OR DISTRIBUTION OF THESE DRAWINGS & IMAGES  
DEPICTED THEREON IS STRICTLY PROHIBITED UNLESS  
AUTHORIZED IN WRITING BY POST OAK PARTNERS, LLC.

## DRAWING

# A1

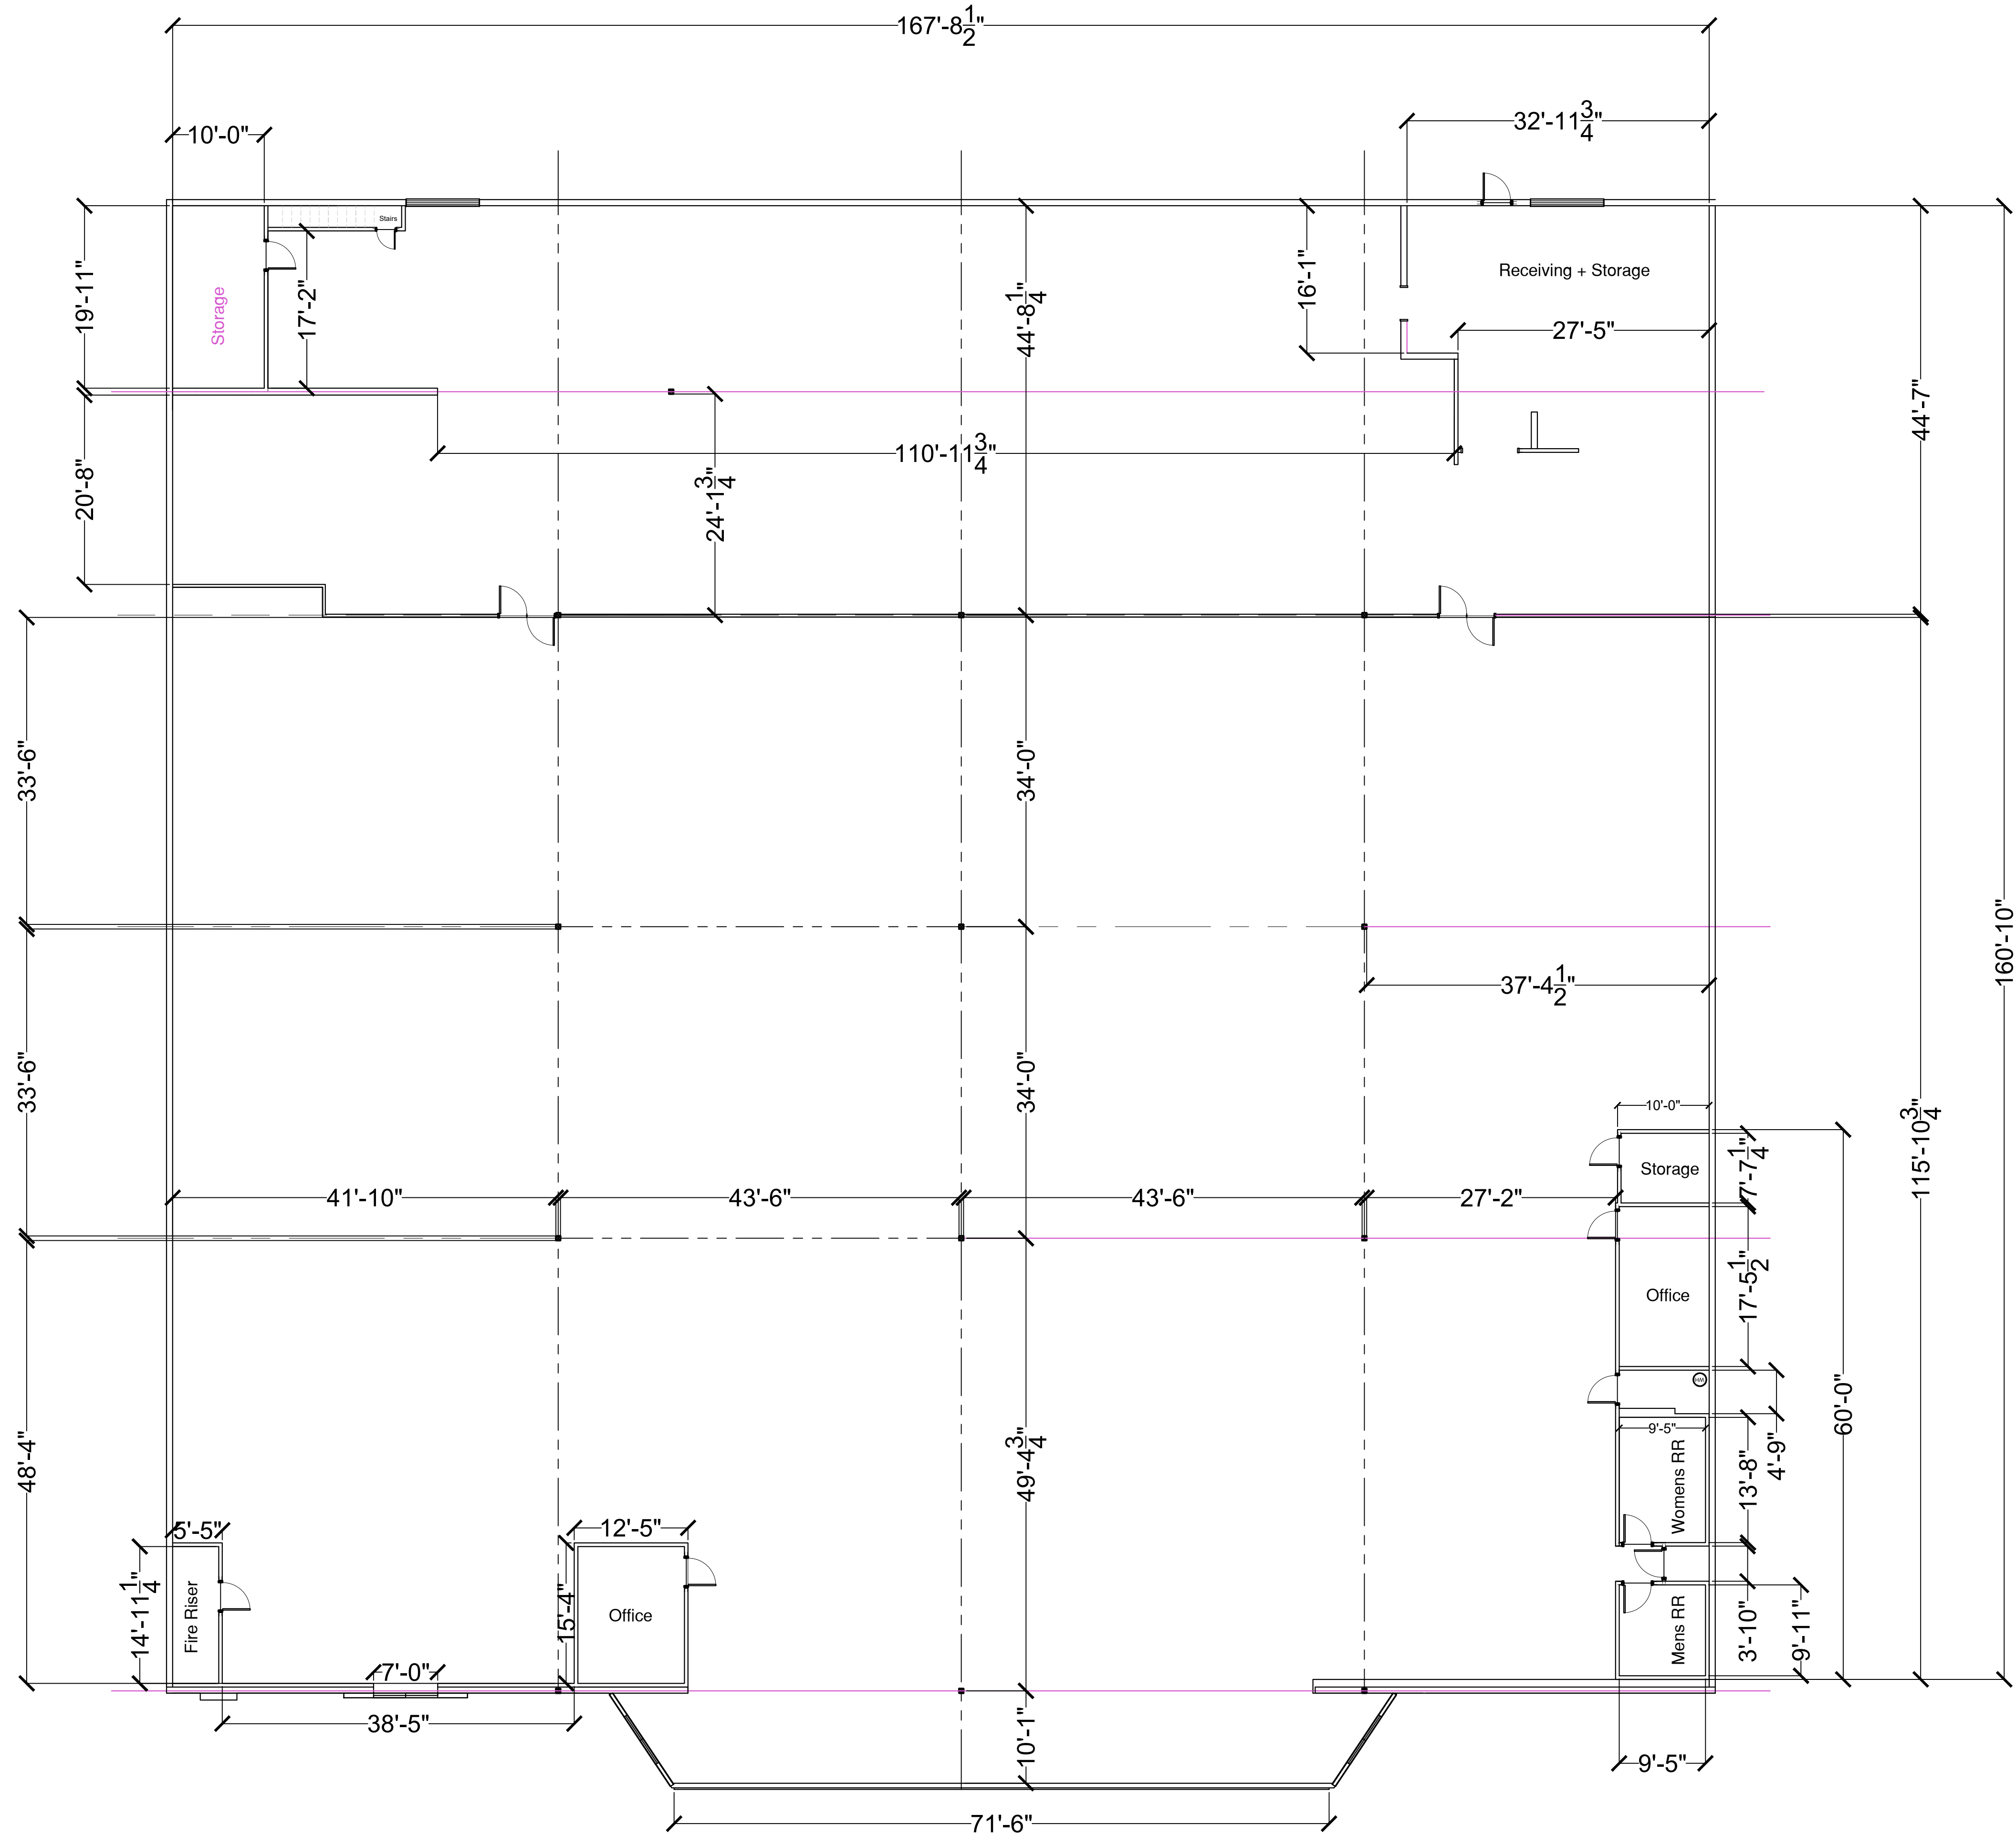

1 FLOOR PLAN | EXISTING  
A1 Schematic

1"=10' @ 24x36

HDHP3/10/2025 11:48 AM2025 040 Bargain Hunt BASE 030725.19.dwg