


OREON DESIGN GROUP, LLC
 2803 Winter Lakes
 Missouri City, Texas 77459
 Missouri City, Tx www.oreondesigngroup.com

| FLOOR PLAN LEGEND | |
|-------------------|---|
| SYMBOL | DESCRIPTION |
| | MATCH LINE |
| | KEYED NOTE KEYED NOTES ONLY APPLY TO THIS SHEET |
| | PARTITION TAG REFER TO PARTITION SCHEDULE |
| | BUILDING SECTION TAG WALL SECTION TAG |
| | EXTERIOR ELEVATION TAG |
| | INTERIOR ELEVATION TAG |
| | PLAN REFERENCE TAG |
| | ROOM NAME ROOM NUMBER |
| | 1 HR FIRE WALL 2 HR FIRE WALL 0 HR SMOKE TIGHT WALL 1 HR FIRE/SMOKE WALL 2 HR FIRE/SMOKE WALL |
| | NEW DOOR WITH DOOR TAG REF DOOR SCH |
| | NEW WINDOW WITH WINDOW MARK REF GLAZING ELEVATIONS |
| | COLUMN GRID DESIGNATIONS |

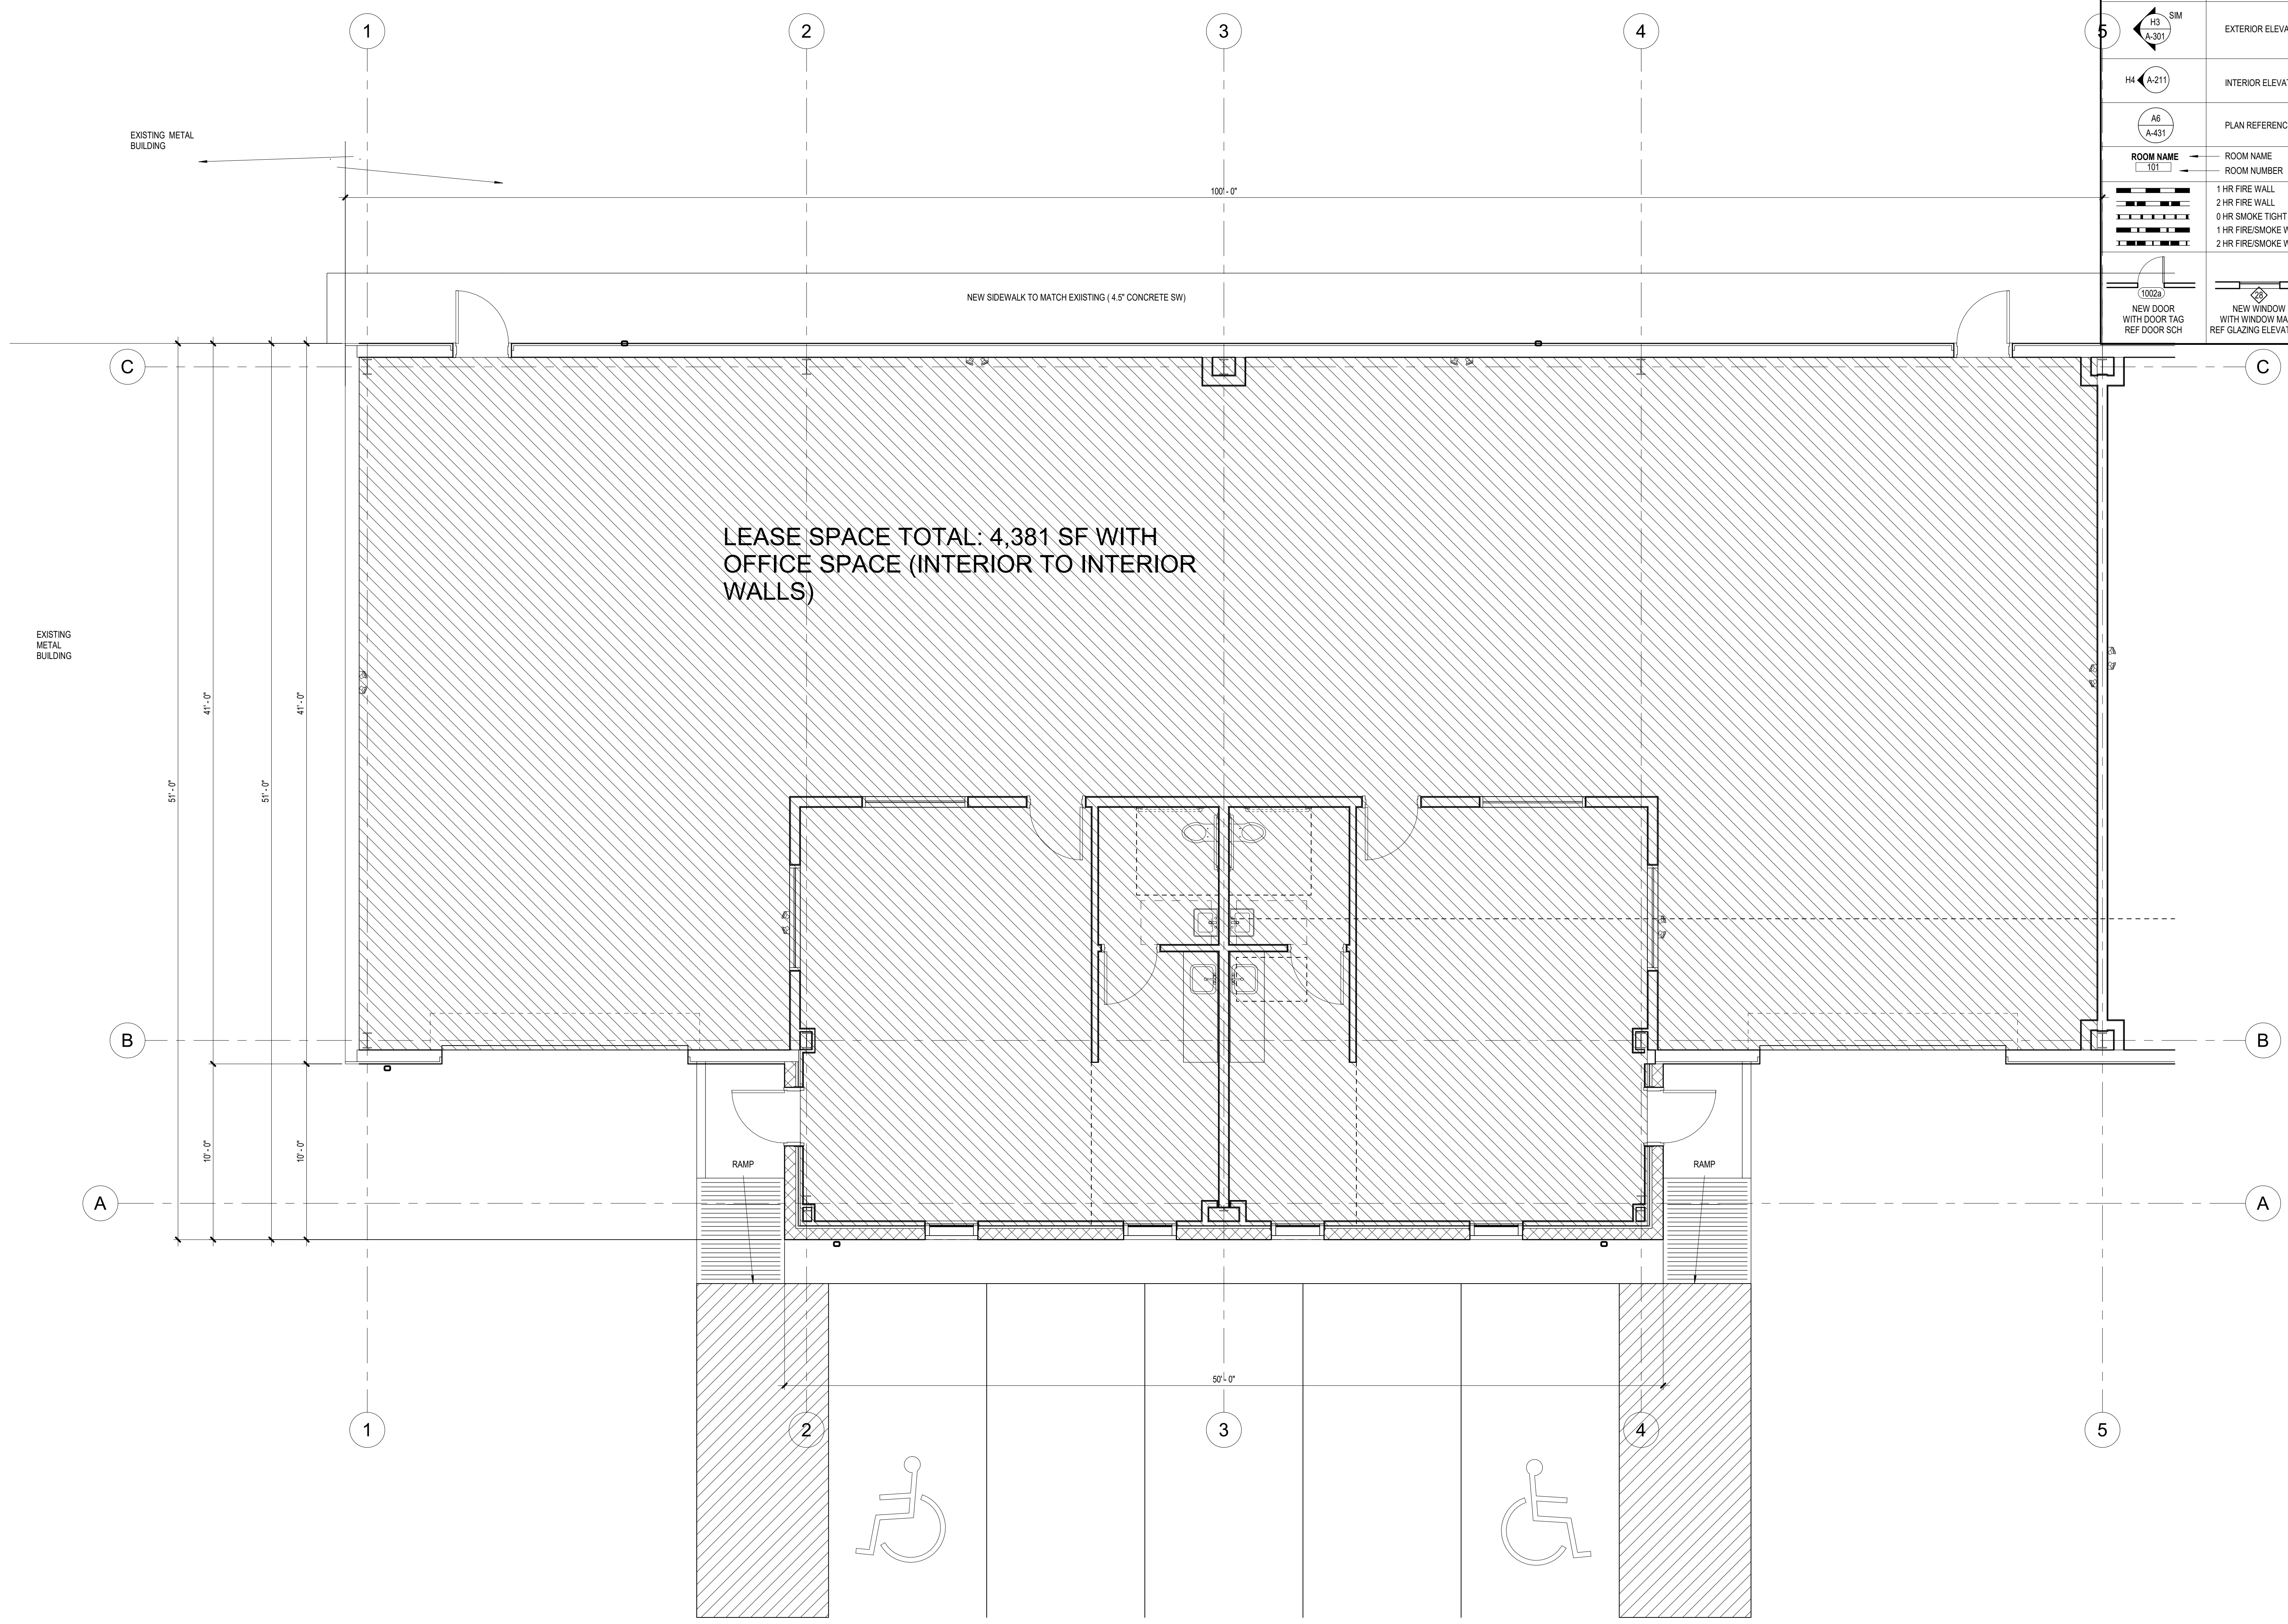

SOTIRIOS PAPADOPULOS
S. Sam Houston Pwy W. PROJECT
 2222 S. SAM HOUSTON PKWY W.
 HOUSTON, TEXAS

| REVISION HISTORY | | |
|------------------|-------------|------------|
| REVISION | DESCRIPTION | DATE |
| 1 | OWNERS | 10/15/2023 |

ARCHITECTURAL - FLOOR PLAN - LEVEL 01

| | | | |
|-------------------------------------|------------------------|--|----------------------|
| DRAWN BY | CHECKED BY | PROJECT NUMBER | PROJECT ABBREVIATION |
| | YP | 815005 | SPWahouse |
| ORIGINAL ISSUE | CURRENT DOCUMENT STAGE | FILE NAME | |
| JUN 01, 2023 CONSTRUCTION DOCUMENTS | | P:\823009\REVIT\ARCH\823005_W SAM HOUSTON PKWY S_CENTRAL_R23.rvt | |

A-101
SHEET NUMBER

FILE NAME: P:\823009\REVIT\ARCH\823005_W SAM HOUSTON PKWY S_CENTRAL_R23.rvt
 DATE PLOTTED: 9/4/2024 9:50:13 PM

H5 ARCHITECTURAL - OVERALL
SCALE: 1/4" = 1'-0"