




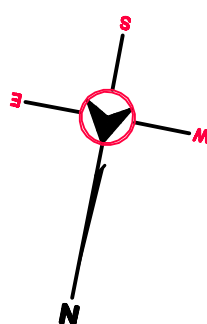

GROUND FLOOR PLAN


SCALE: 1/8" = 1'-0"

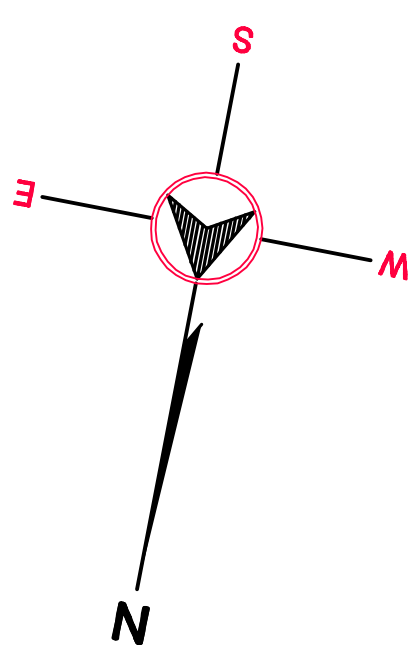


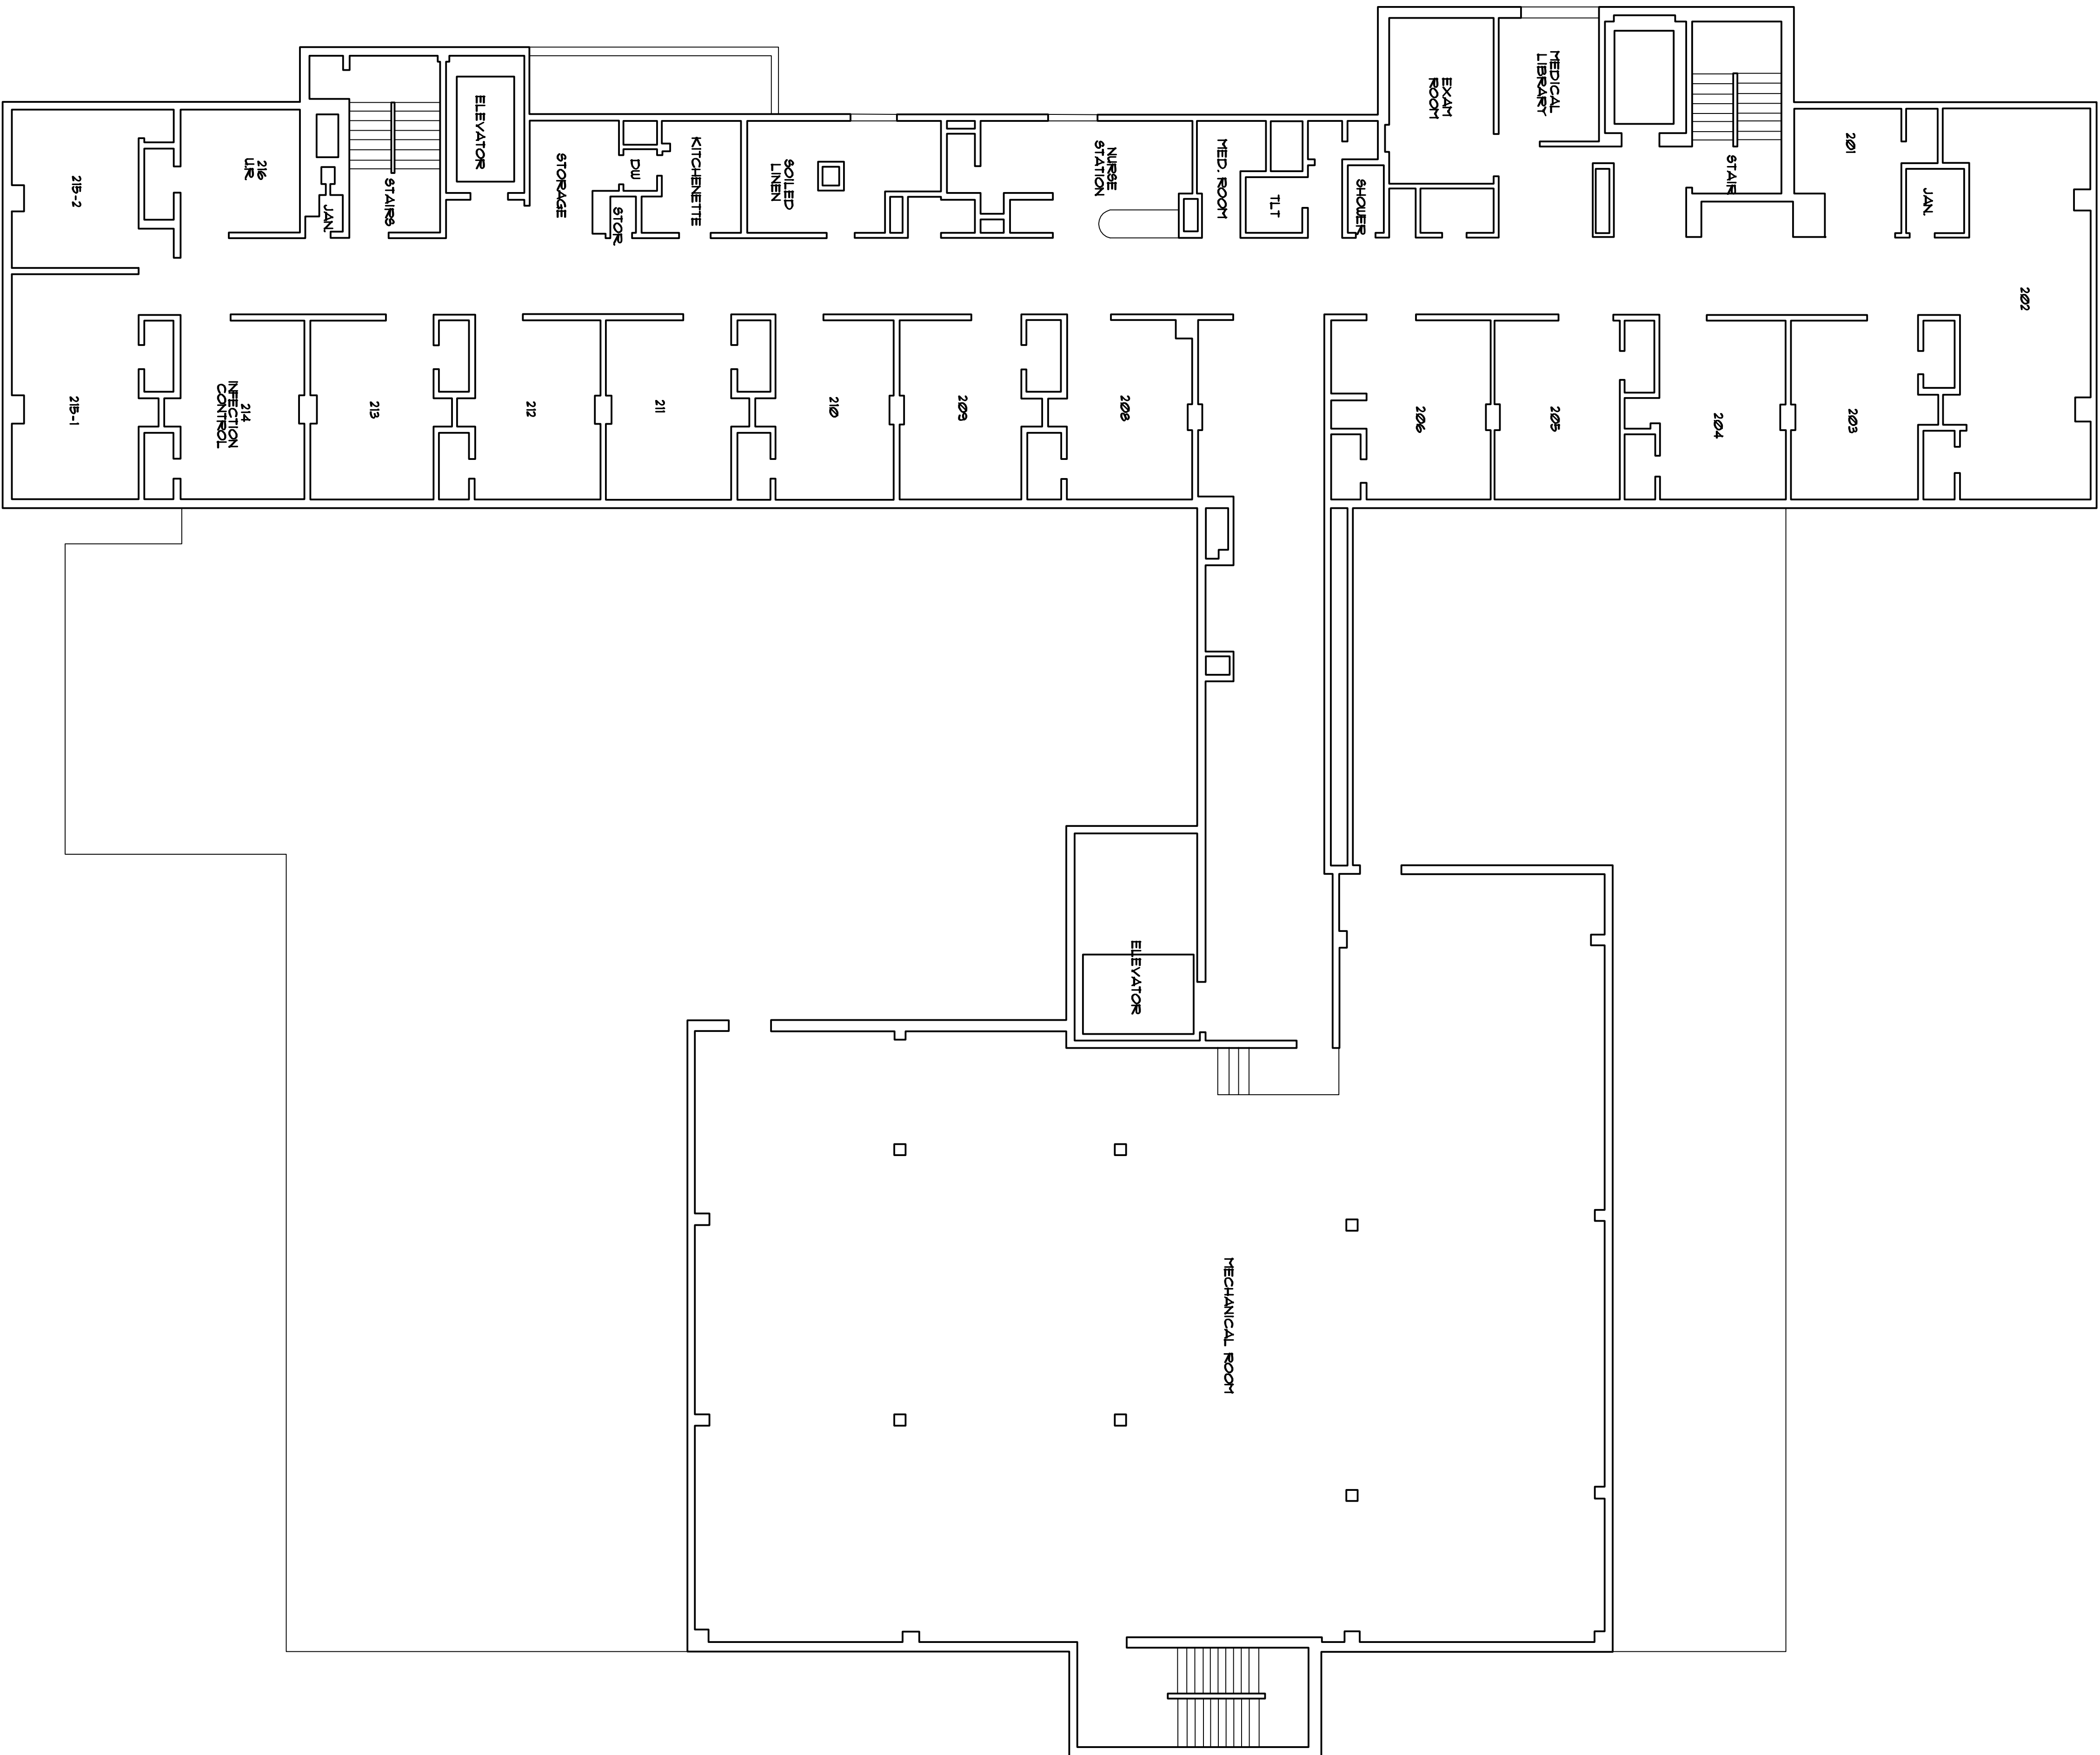


SECOND FLOOR PLAN

SCALE: 1/8" = 1' - 0"

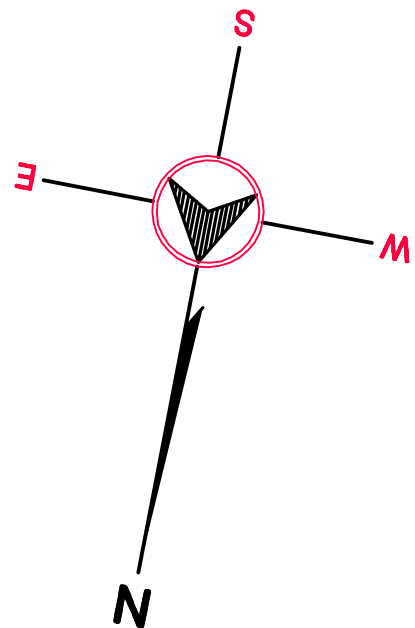

THIRD FLOOR PLAN
SCALE 1/8" = 1' - 0"

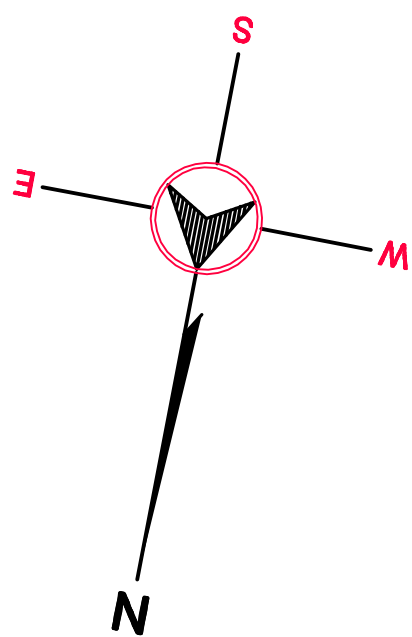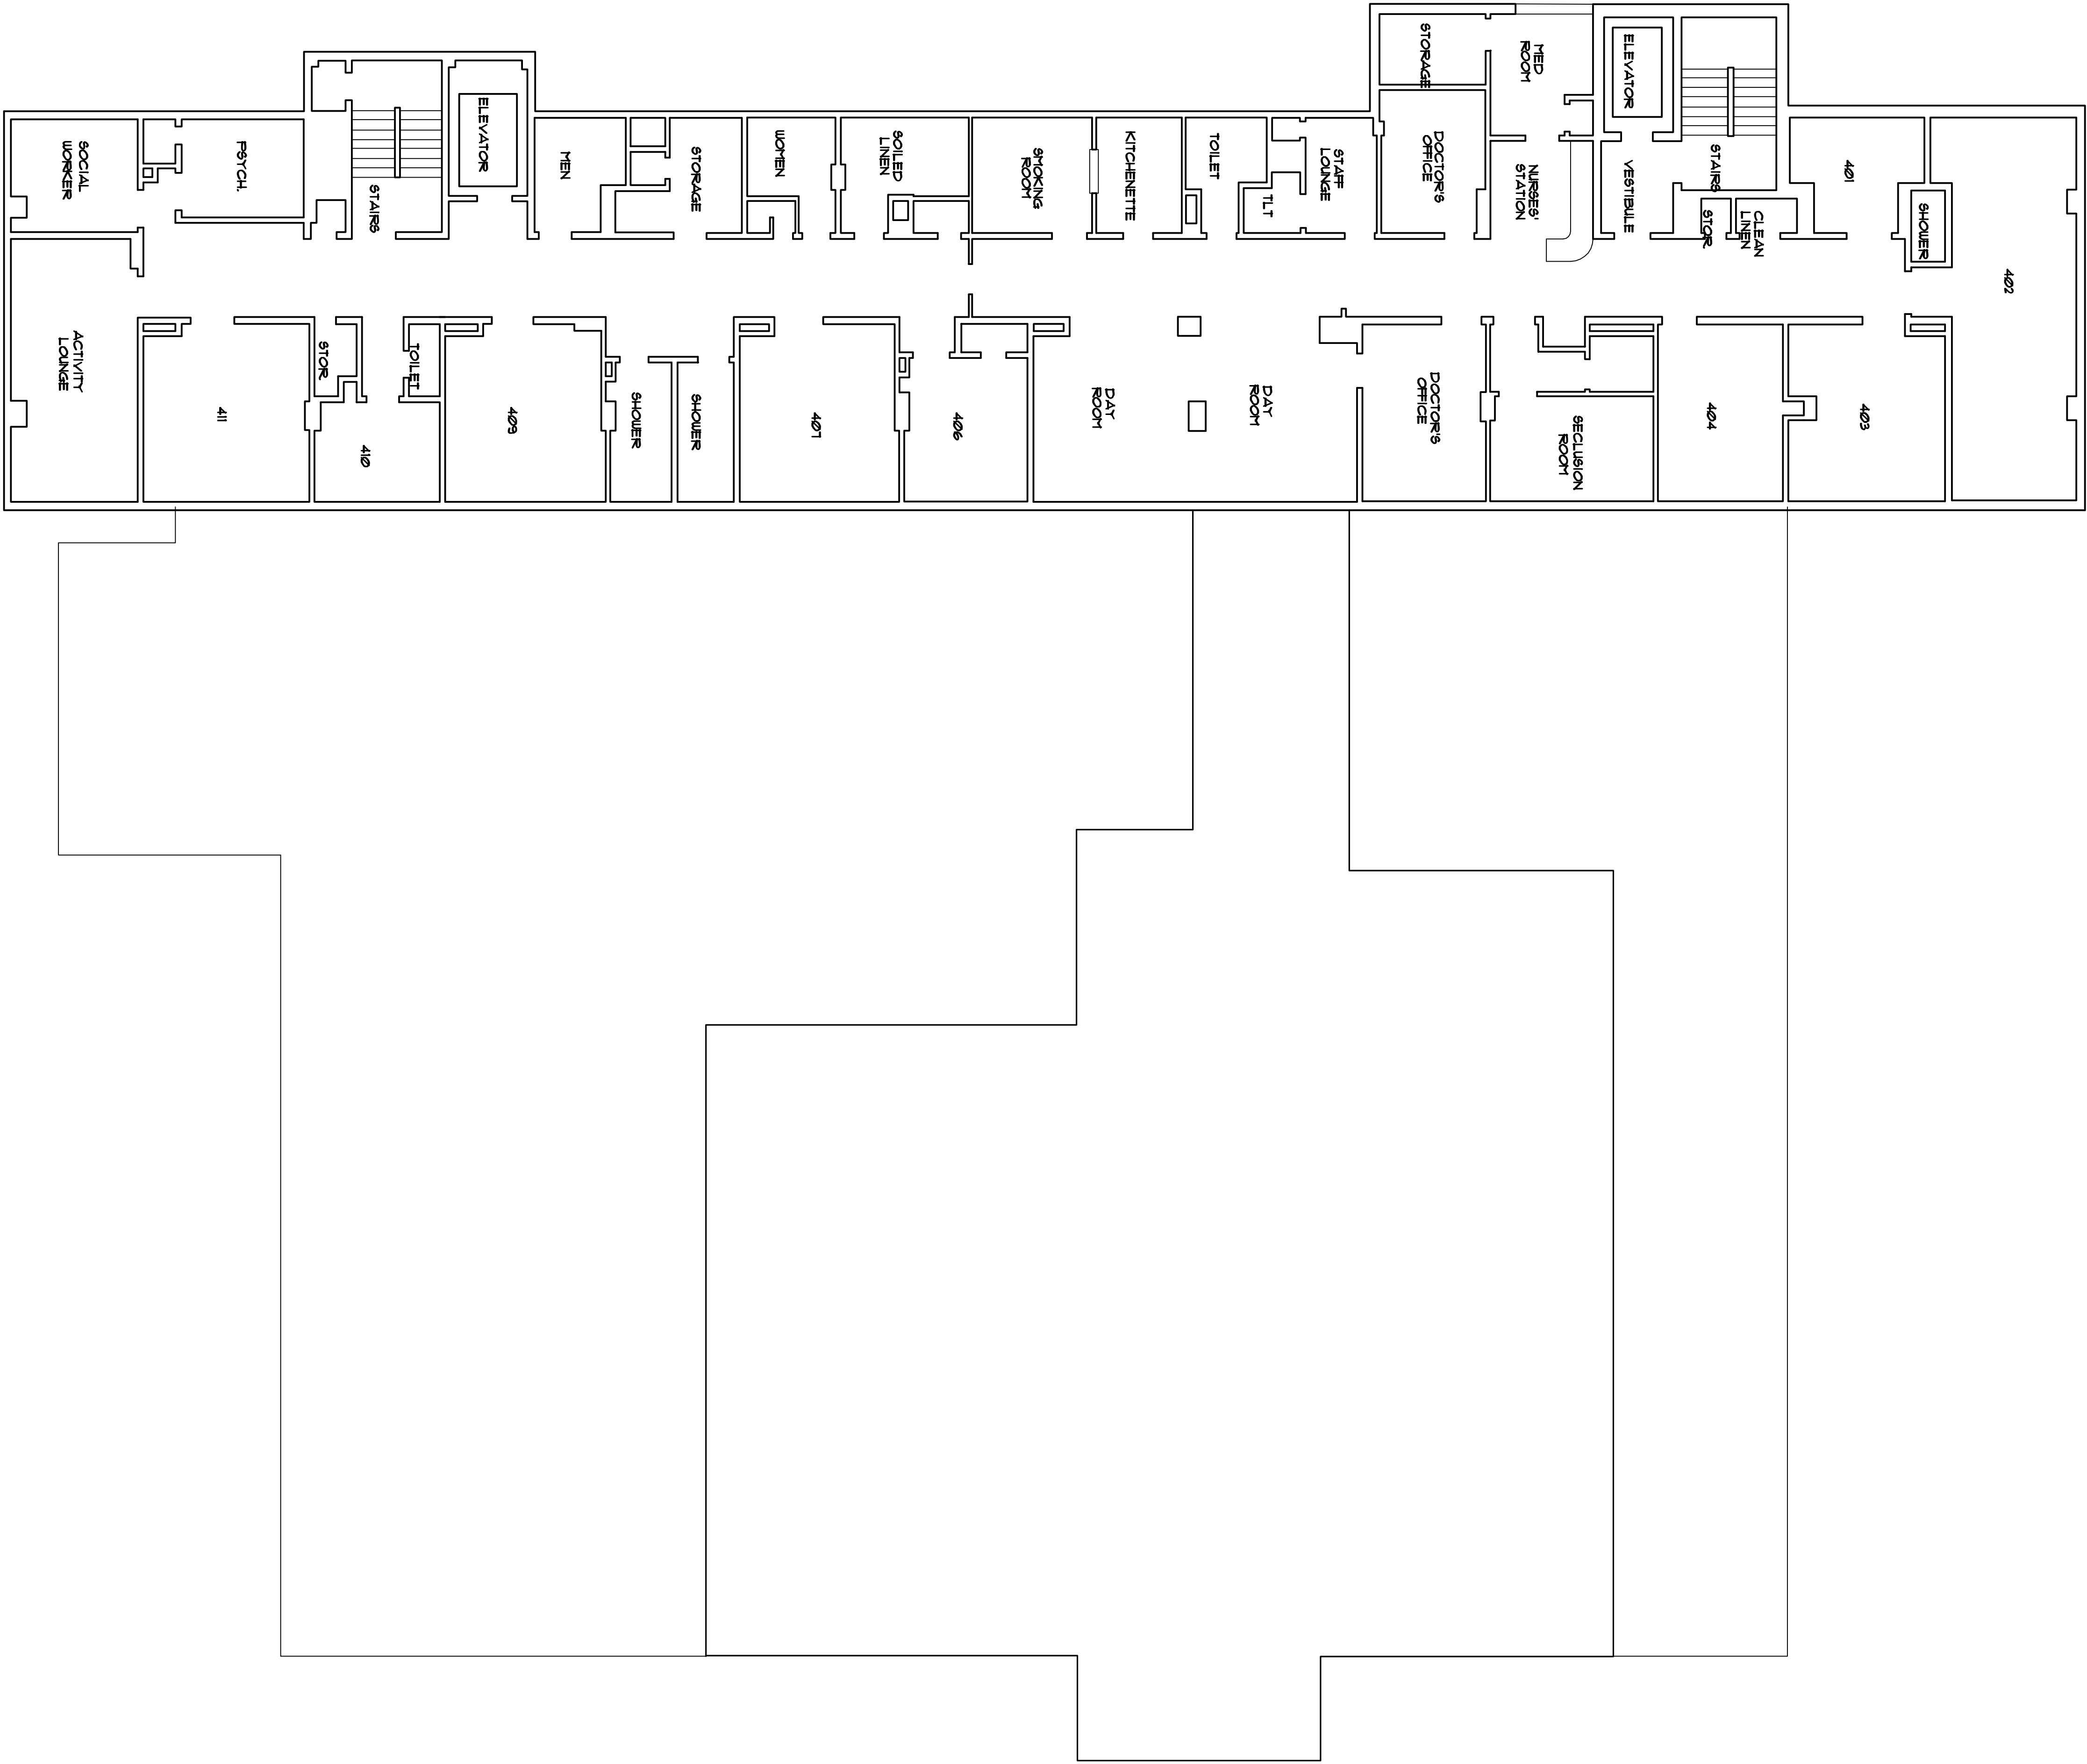

FOURTH FLOOR PLAN
SCALE: 1/8" = 1' - 0"