


FRONT ELEVATION - BUILDING 1

SCALE: 1/8" = 1'-0"


04

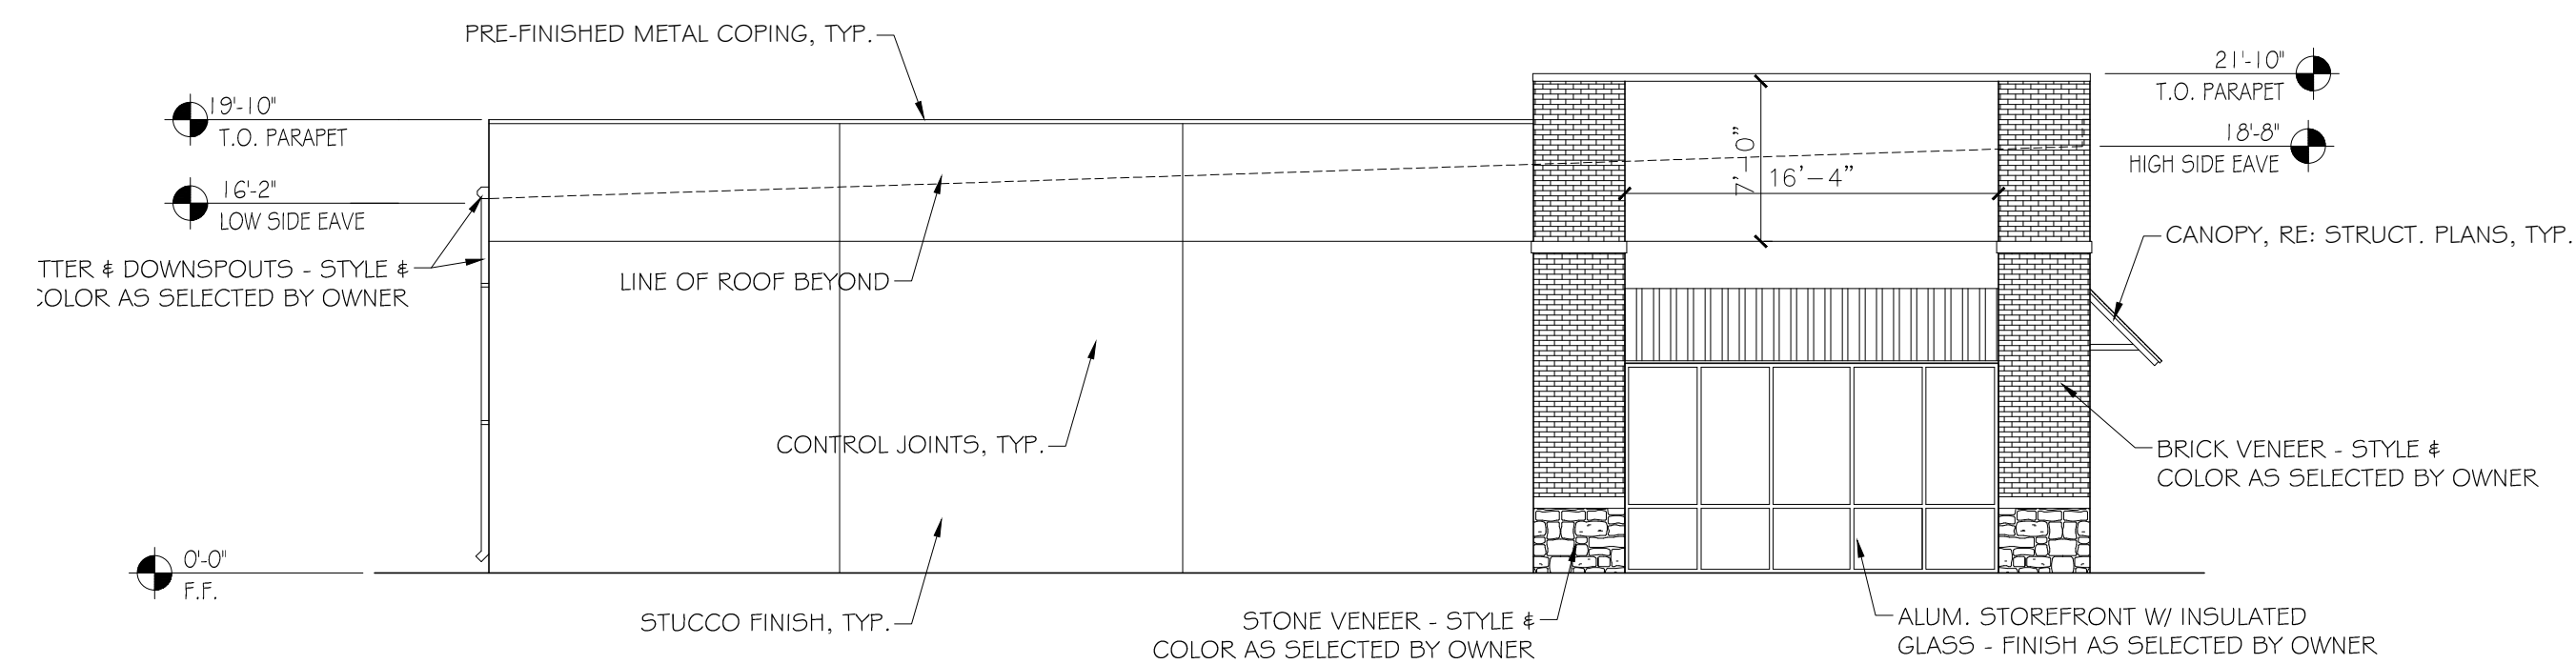

LEFT SIDE ELEVATION - BUILDING 1

1/8" = 1'-0"


03

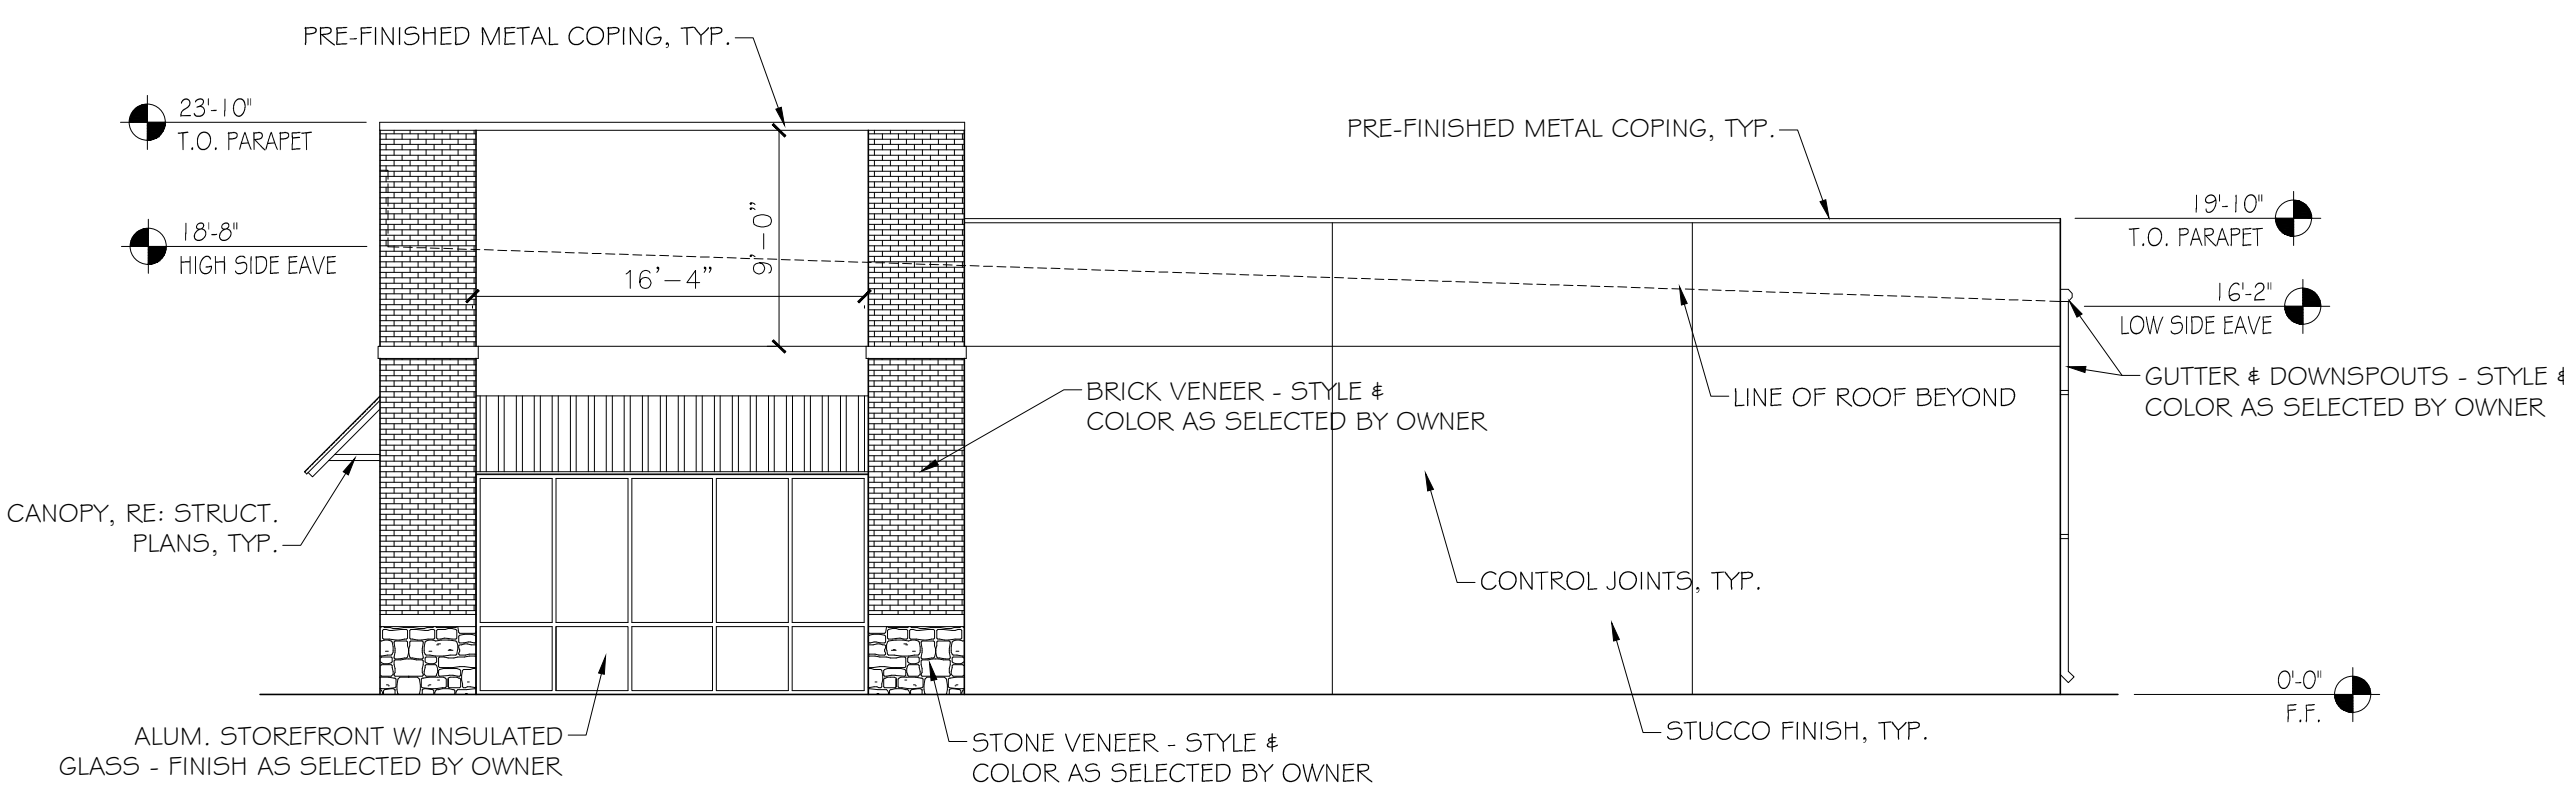

RIGHT SIDE ELEVATION - BUILDING 1

SCALE: 1/8" = 1'-0"

02

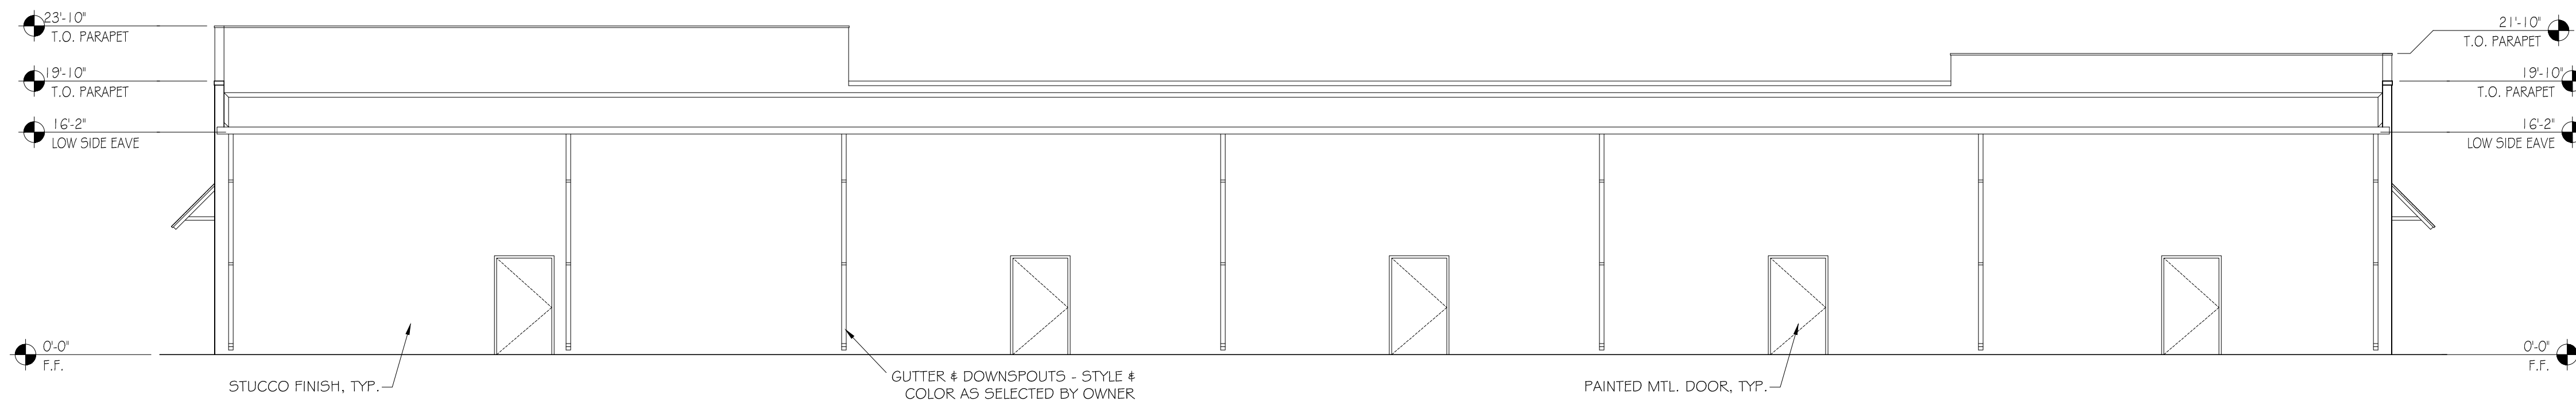

REAR ELEVATION - BUILDING 1

SCALE: 1/8" = 1'-0"

01

REVISIONS	

MMJ
DESIGNS
2118 HIGHLAND DRIVE
WESLACO, TEXAS 78596
CEL: (956) 684-6744

LAKEVIEW PLAZA

NEW SHELL BUILDINGS
901 PALMER LANE
PLEASANTON, TEXAS 78064

EXTERIOR
ELEVATIONS

FILE NAME:
JOB NO.: PRJ_25-027
DATE: MARCH 06, 2025
DRAWN BY: MMJ
CHECKED BY: MMJ
SHEET

B3.00