


Prime Commercial Space for Sale Route 33, Hamilton, NJ - \$1,200,000**Address:** 691 Route 33 | **Size:** ± 5,680

- **High Visibility:** Positioned on bustling Route 33 with direct exposure to **18,000 vehicles per day**, ensuring your brand is highly visible to local and passing traffic.
- **Thriving National Retail Area:** Surrounded by well-established national retailers, creating a vibrant commercial environment for national or local tenants to thrive.
- **Ample Parking:** Currently offers 20 dedicated parking spots, with potential for more through the adjacent BuyRite property (same ownership) to accommodate growing customer demand.
- **Flexible Business Potential:** Zoned HC with a variety of uses permitted, including: Medical Office, Restaurants & Cafes, Retail Outlets, Professional Offices, Nightclubs, Brewpub/Craft Brewery, Service-Based Businesses, and many more.
- **Medical Office Opportunity:** Optimal for medical practices, featuring **12 constructed rooms** that can be used for doctor's offices, exam rooms, file rooms, lab spaces, etc. **Expandable Space:** The back portion, currently used as storage, offers the potential to convert **4 demised rooms into additional exam rooms**. All demised rooms are a minimum of approximately 100 SF.
- **Quick Service Restaurant (QSR) Opportunity:** Includes potential for a **pad site with drive-through**, ideal for QSR tenants looking to leverage the high traffic and proven success of drive-through models in this area.

This property offers **versatility and a prime location** for any business seeking to maximize visibility and accessibility in Hamilton. Contact us today for more information or to arrange a private viewing!

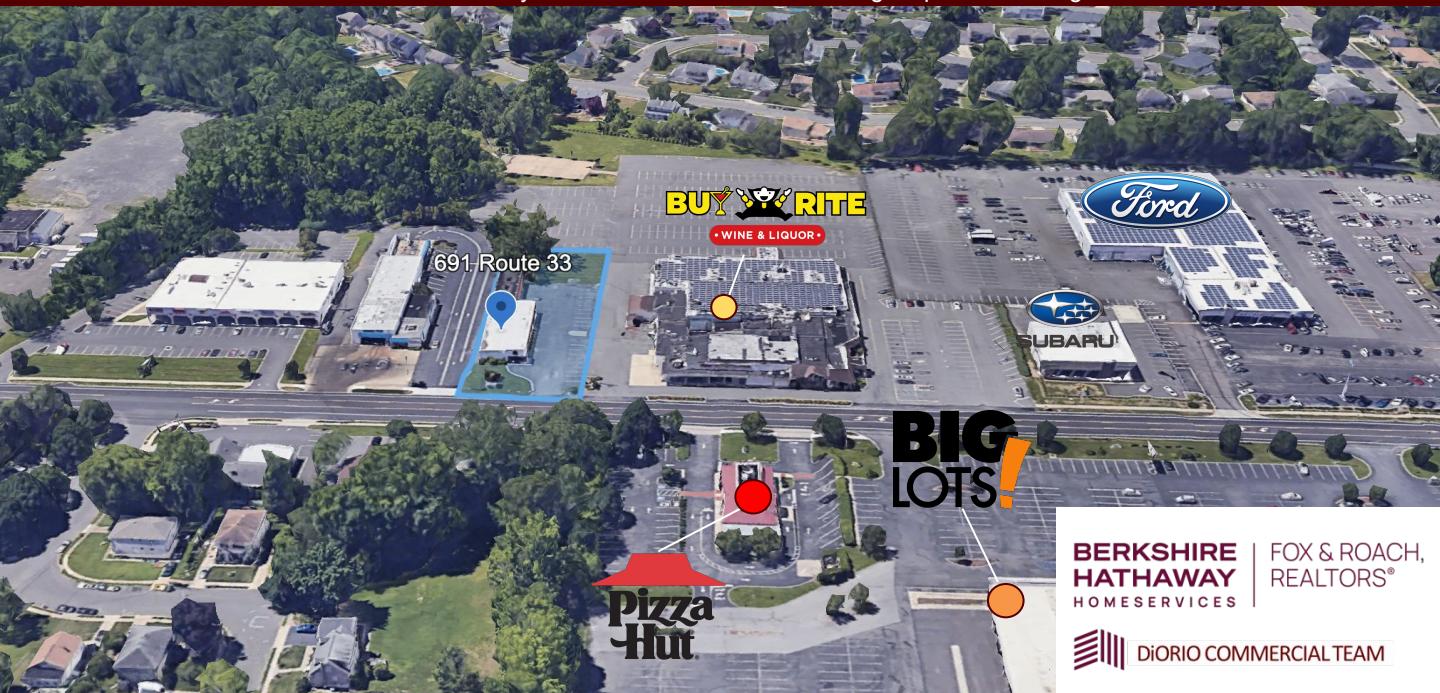




**BERKSHIRE
HATHAWAY**
HOMES SERVICES

FOX & ROACH,
REALTORS®

 DIORIO COMMERCIAL TEAM

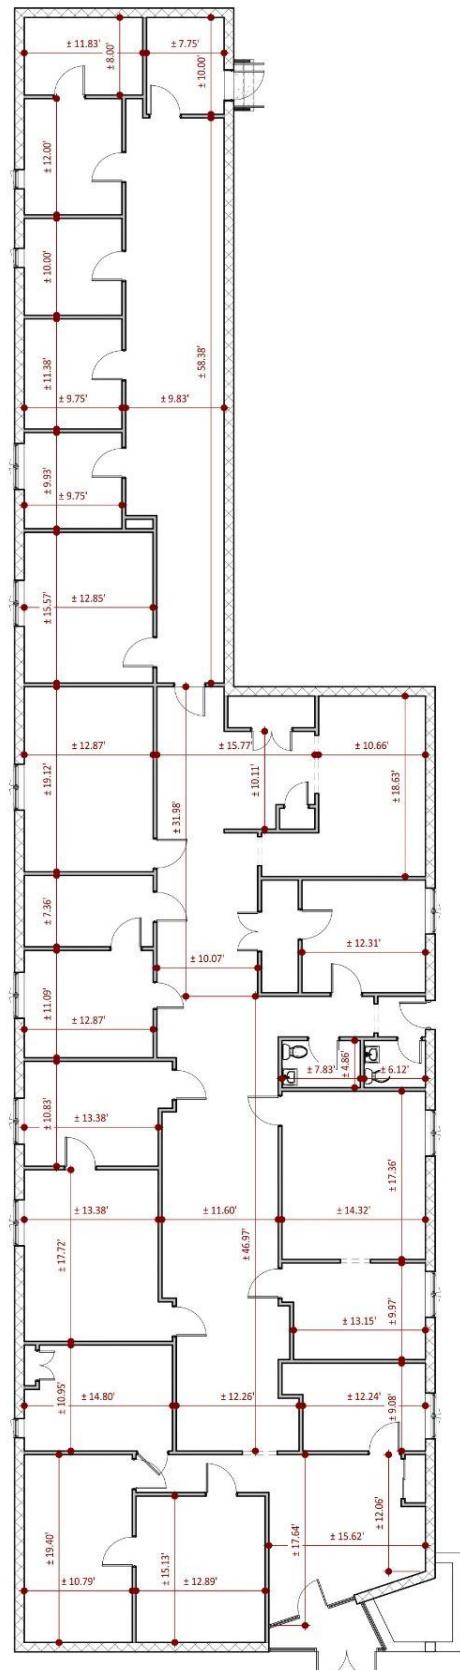

1 Existing Floor Plan

1/8" = 1'-0"

APPROX. 5,680 S.F. GROSS AREA

seal



Richard H. Schroeder

NJ 6588 **NY 13381** **NJPP 1892**
CT 7026 **PA B7494** **FL 0016806**

SAS

SCHROEDER
ARCHITECTURAL
STUDIO L.L.C.

Carl Atanasovski
10 Colonial Drive
LEHT, New Jersey 08087
Office : 609-294-5002
Cell : 609-731-0262
rl.atanasovski@gmail.com

NOTE : THIS FLOOR PLAN IS FOR
DIAGRAMMATIC PURPOSES ONLY. ALL
ELEMENTS, WALLS, DOOR, WINDOWS, ETC.
SHALL BE VERIFIED BY OTHERS PRIOR TO
DOING ANY WORK. SCHROEDER
ARCHITECTURAL STUDIO TAKES NO
RESPONSIBILITY FOR ANY DISCREPANCIES IN
ROOM SIZES, ETC OR ANY OMISSIONS IN THE
PLANS.

Richard H. Schroeder hereby reserves his common law copyright and other property rights in these plans, ideas and designs. These ideas, designs and plans are not to be reproduced, changed or copied in any form or manner whatsoever, nor are they to be assigned to any third party, without written permission from Richard H. Schroeder. Written dimensions on these drawings shall have precedence over scale dimensions. Contractors shall verify and be responsible for all dimensions and parts of these job drawings. Richard H. Schroeder shall be notified in writing of any variations from the dimensions, conditions and specifications shown by these drawings. All construction shall be in accordance with the current and state and local codes.

Existing Tenant Fit-Out for:
Escape Rooms

669 Pt. 33

685 Rt. 33
Hamilton, NJ


Floor Plan

Project Status | Exist. Conditions |



DiORIO COMMERCIAL TEAM


REDEVELOPMENT CONCEPT PLAN

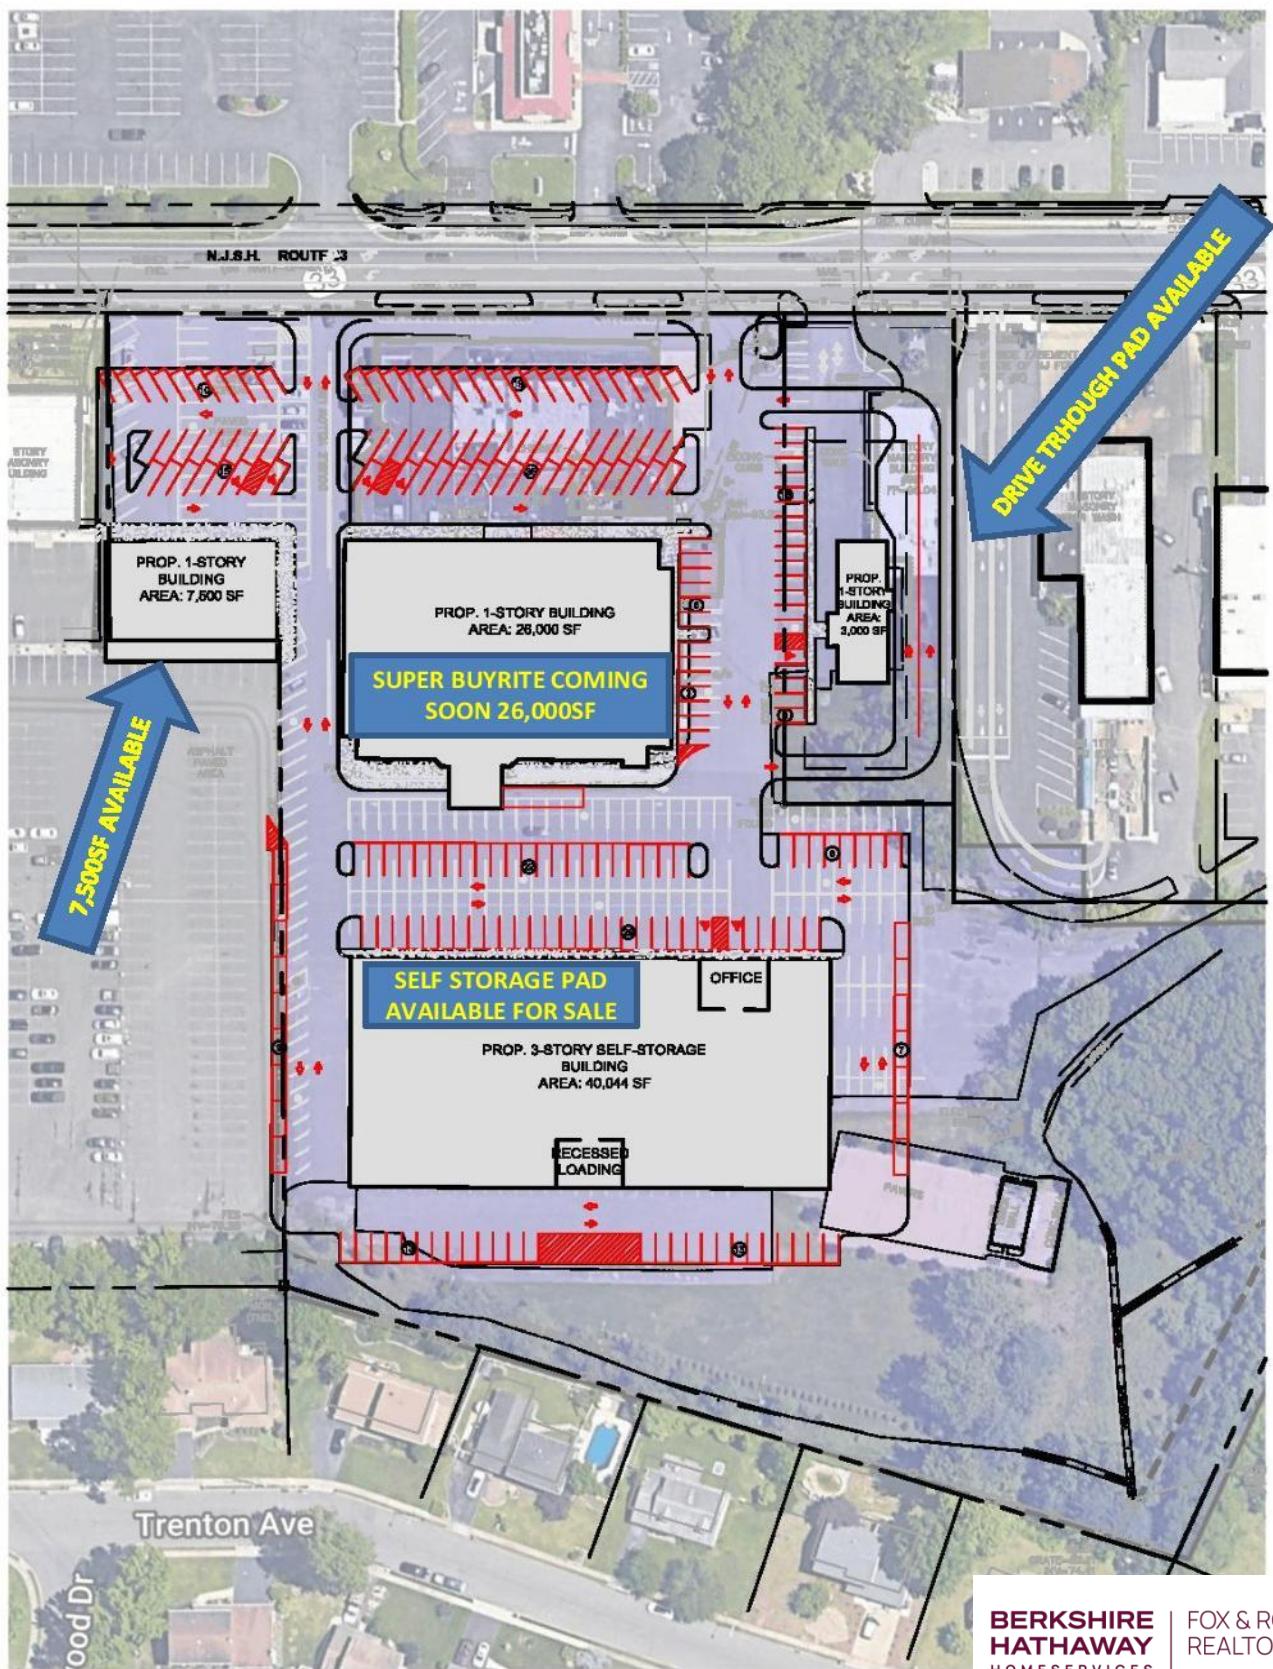

BERKSHIRE
HATHAWAY
HOMES SERVICES

FOX & ROACH,
REALTORS®


 DIORIO COMMERCIAL TEAM

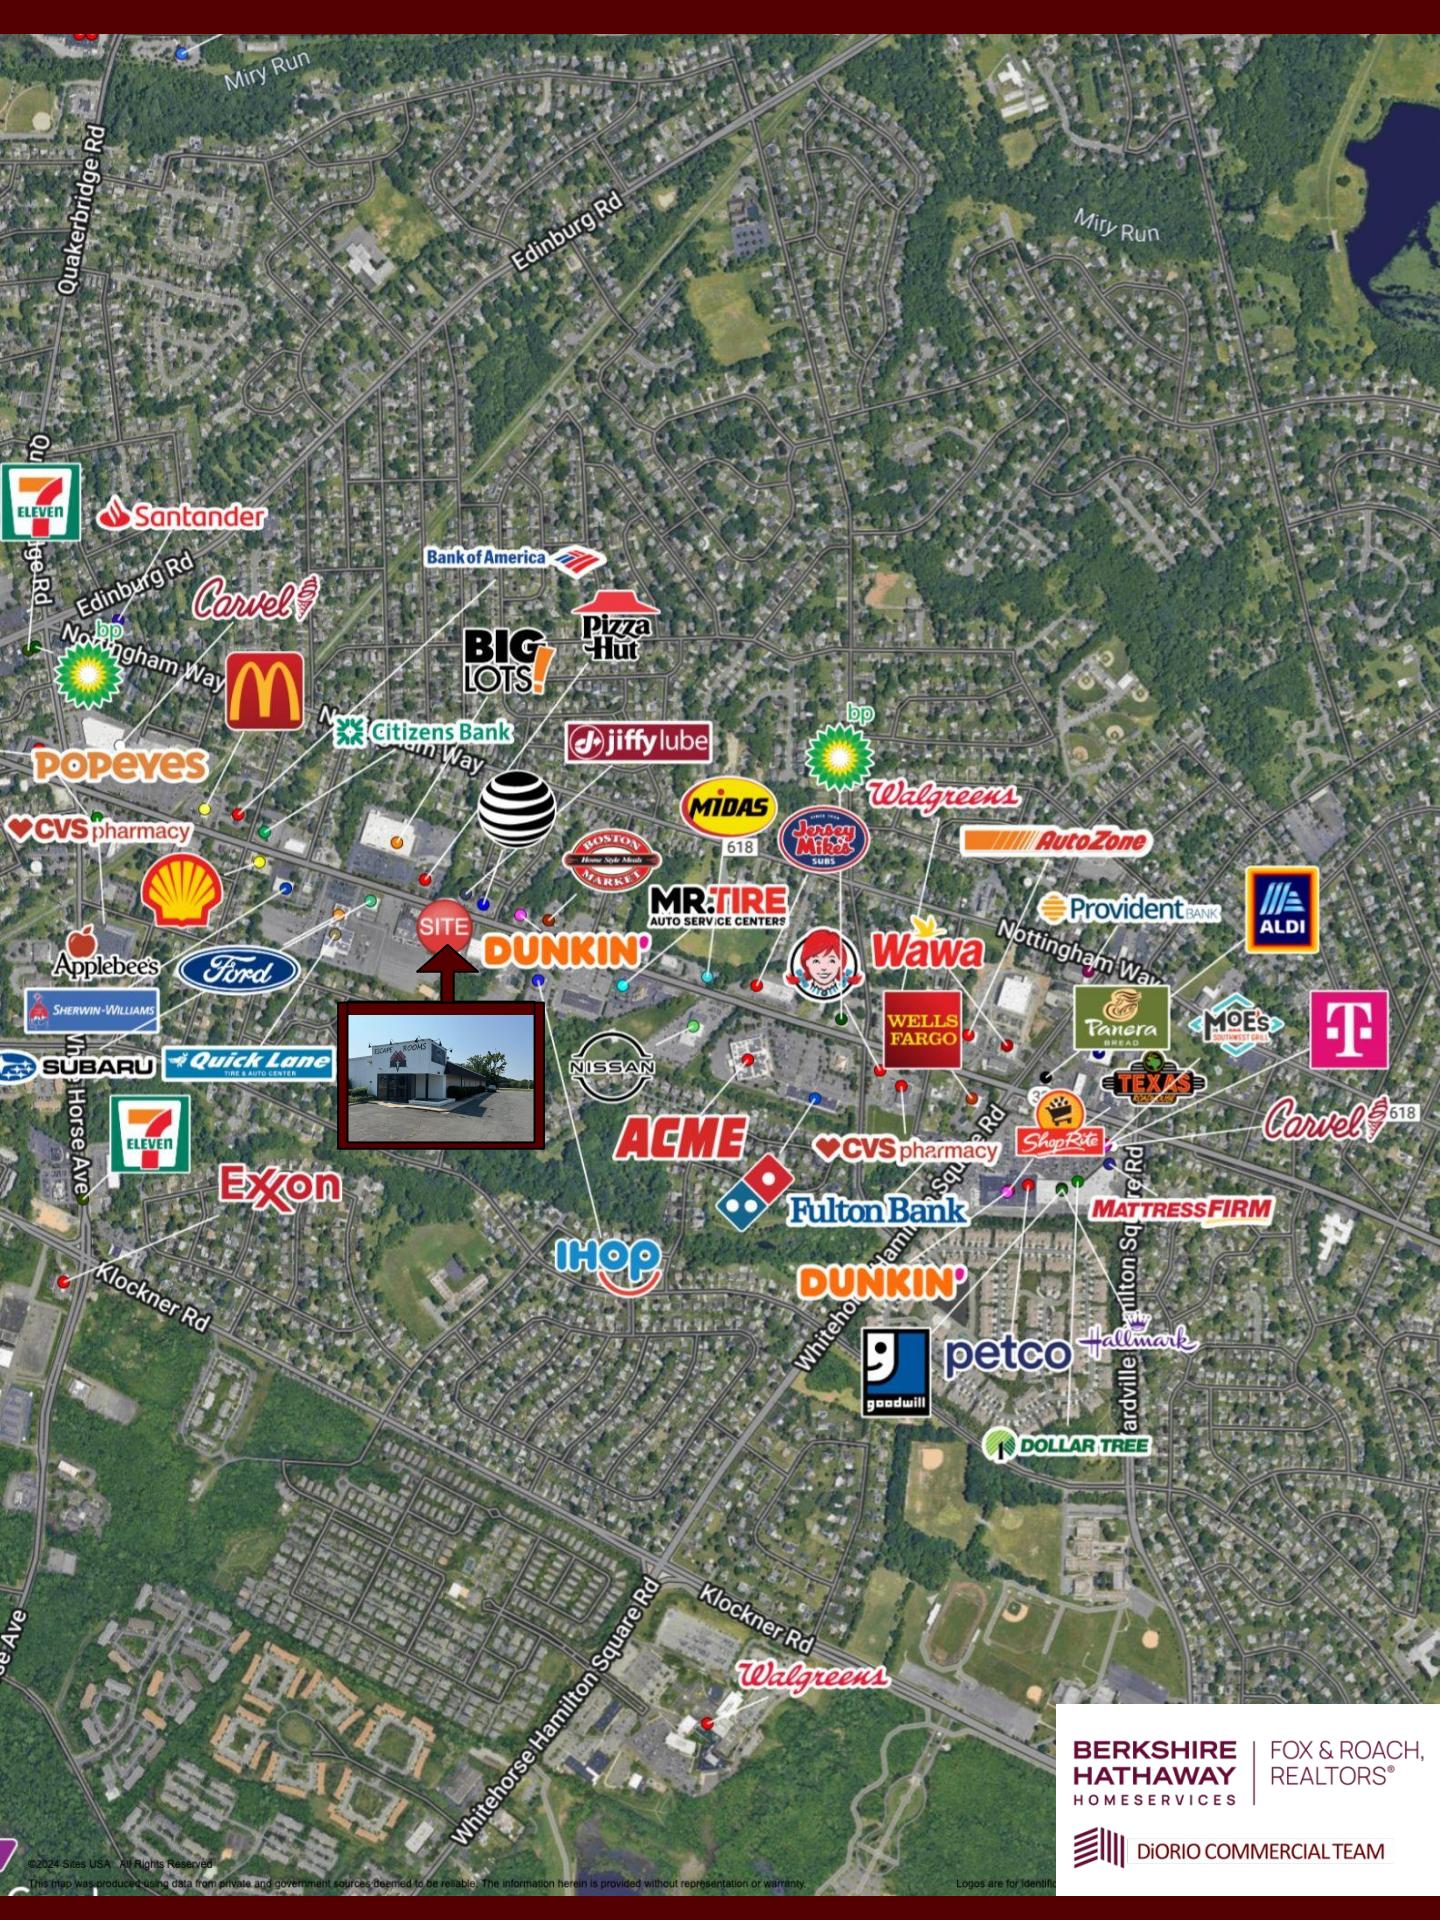

BERKSHIRE
HATHAWAY
HOMESERVICES | FOX & ROACH,
REALTORS®

DIORIO COMMERCIAL TEAM

Households	5,243	31,168	79,610	189,083
Population	12,118	76,310	214,994	503,338
Population Median Age	48.9	44.2	39.3	40.2
Average HH Income	\$156,765	\$145,837	\$140,916	\$165,856
Employees	5,346	33,224	104,644	246,175

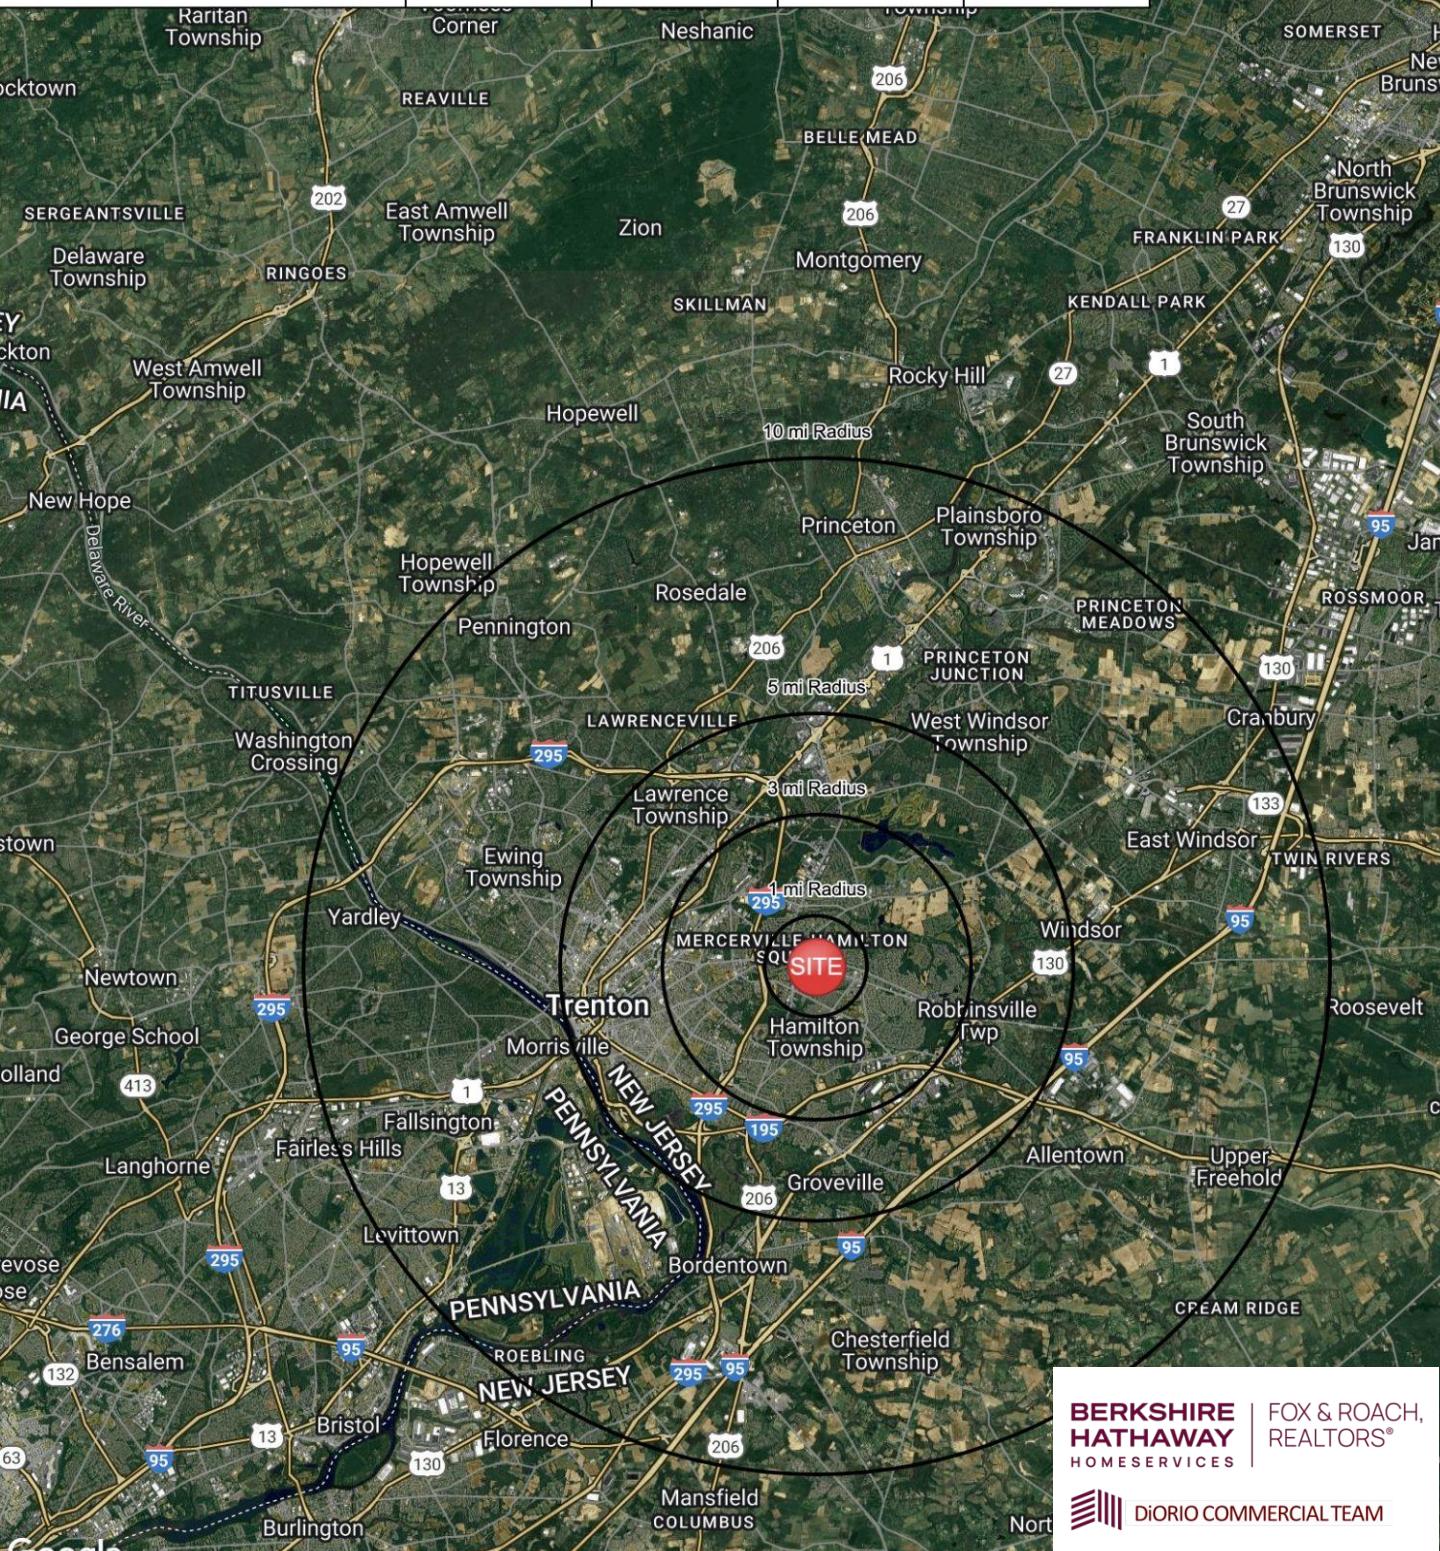



BERKSHIRE
HATHAWAY
HOMESERVICES

FOX & ROACH,
REALTORS®

DIORIO COMMERCIAL TEAM



BERKSHIRE
HATHAWAY
HOMESERVICES

FOX & ROACH,
REALTORS®

 DIORIO COMMERCIAL TEAM



BERKSHIRE
HATHAWAY
HOMESERVICES

FOX & ROACH,
REALTORS®

DIORIO COMMERCIAL TEAM



BERKSHIRE
HATHAWAY
HOMESERVICES

FOX & ROACH,
REALTORS®

 DIORIO COMMERCIAL TEAM