
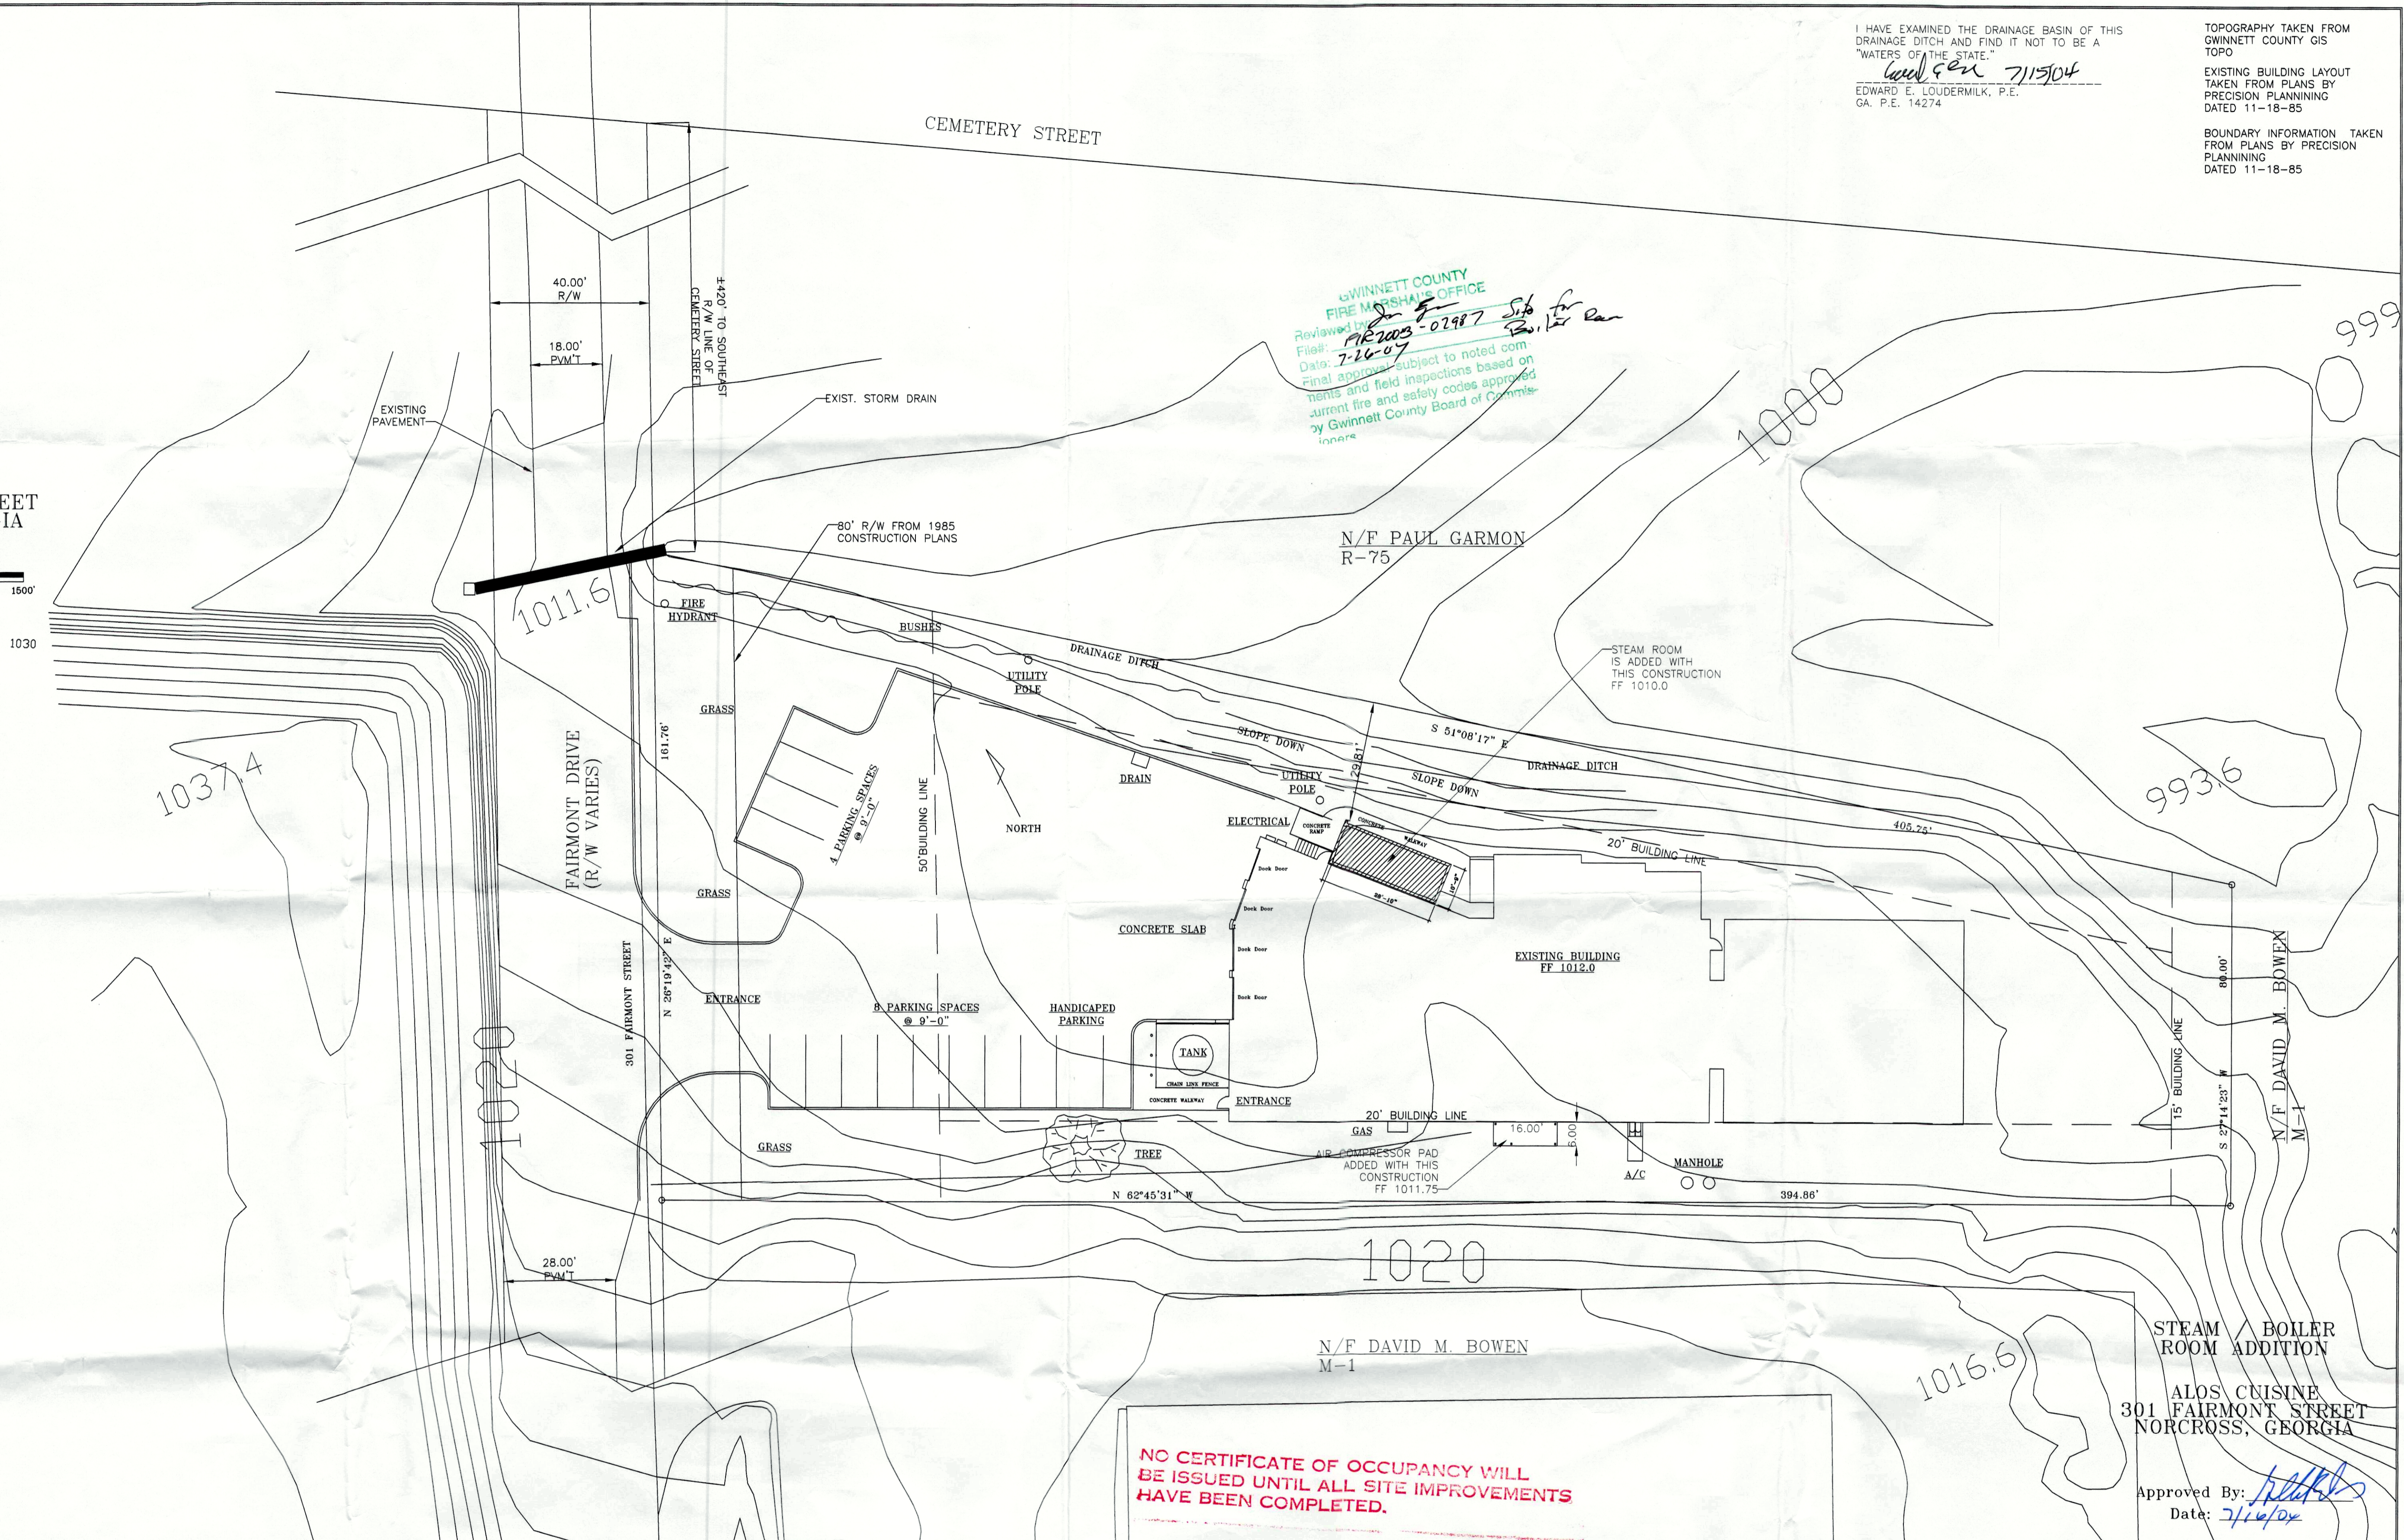


ALOS CUISINE
301 FAIRMONT STREET
NORCROSS, GEORGIA

SCALE: 1" = 500'

 

I HAVE EXAMINED THE DRAINAGE BASIN OF THIS DRAINAGE DITCH AND FIND IT NOT TO BE A "WATERS OF THE STATE."
Edward E. Loudermilk 7/15/04
EDWARD E. LOUDERMILK, P.E.
GA. P.E. 14274

TOPOGRAPHY TAKEN FROM GWINNETT COUNTY GIS TOPO
EXISTING BUILDING LAYOUT TAKEN FROM PLANS BY PRECISION PLANNING DATED 11-18-85
BOUNDARY INFORMATION TAKEN FROM PLANS BY PRECISION PLANNING DATED 11-18-85

GWINNETT COUNTY FIRE MARSHAL'S OFFICE
Reviewed by: *[Signature]*
File #: *162003-02987*
Date: *7-26-07*
Final approval subject to noted comments and field inspections based on current fire and safety codes approved by Gwinnett County Board of Commissioners

NO CERTIFICATE OF OCCUPANCY WILL BE ISSUED UNTIL ALL SITE IMPROVEMENTS HAVE BEEN COMPLETED.

STEAM / BOILER ROOM ADDITION

ALOS CUISINE
301 FAIRMONT STREET
NORCROSS, GEORGIA



Approved By: *[Signature]*
Date: *7/14/07*

Construction plans approved based on Professional Architect/Engineer seal(s) hereon, subject to field inspection.
CITY OF NORCROSS, GEORGIA

APPROVED SITE AND BUILDING PLANS
This stamped copy represents a corrected and approved copy of building plans and site plans. It must be kept on the site at all times and be available for review and inspection by the Planning, Development and Inspection Office officials. Failure to comply with the above will cause all building and site work to be stopped.
APPROVED BY: *[Signature]* DATE: *8/19/07*
CITY OF NORCROSS PDD/DEN
PERMIT NO.: *CN07291M*

OWNER:
MURZAN, INC.
2909 LANGFORD RD.
NORCROSS, GA. 30071
770-448-0583
678-410-6069 [FAX]
CONTACT: LUIS URIBE

PLANS APPROVED FOR CONSTRUCTION BY THE CITY OF NORCROSS

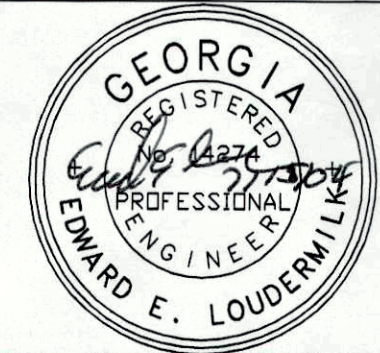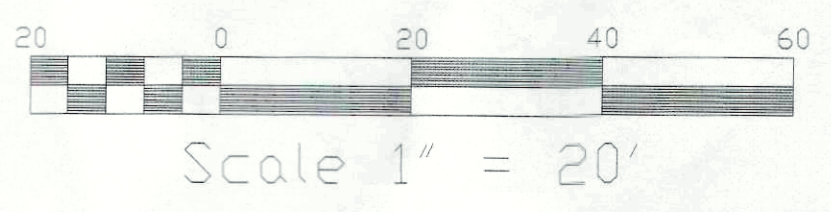

DISTRICT 6 LANDLOT 243

PRECISION ENGINEERING
4454 BOGAN GATES TRAIL
BUFORD, GA 30519
770-713-2396 [FAX] 678-482-9533

BUILDING ADDITIONS
FOR
MURZAN, INC.

NO.	REVISION	BY	DATE

PROJECT #: 04-019
LL 243, DIST 6
GWINNETT CO., GA
DATE: 07/15/04
SCALE: 1" = 20'
DRAWN BY: *[Signature]*
CHECKED BY: *[Signature]*
01 OF 01
DRAWING #: C1