




**HOYT  
ARCHITECTS**  
[A00024841]  
1527 SECOND STREET  
SARASOTA FLORIDA 34236  
T | 941.366.8086  
F | 941.366.7454  
www.hoytarchitects.com


PROJECT:  
**KEETON'S CENTER**  
817 MANATEE AVENUE WEST  
BRADENTON, FLORIDA

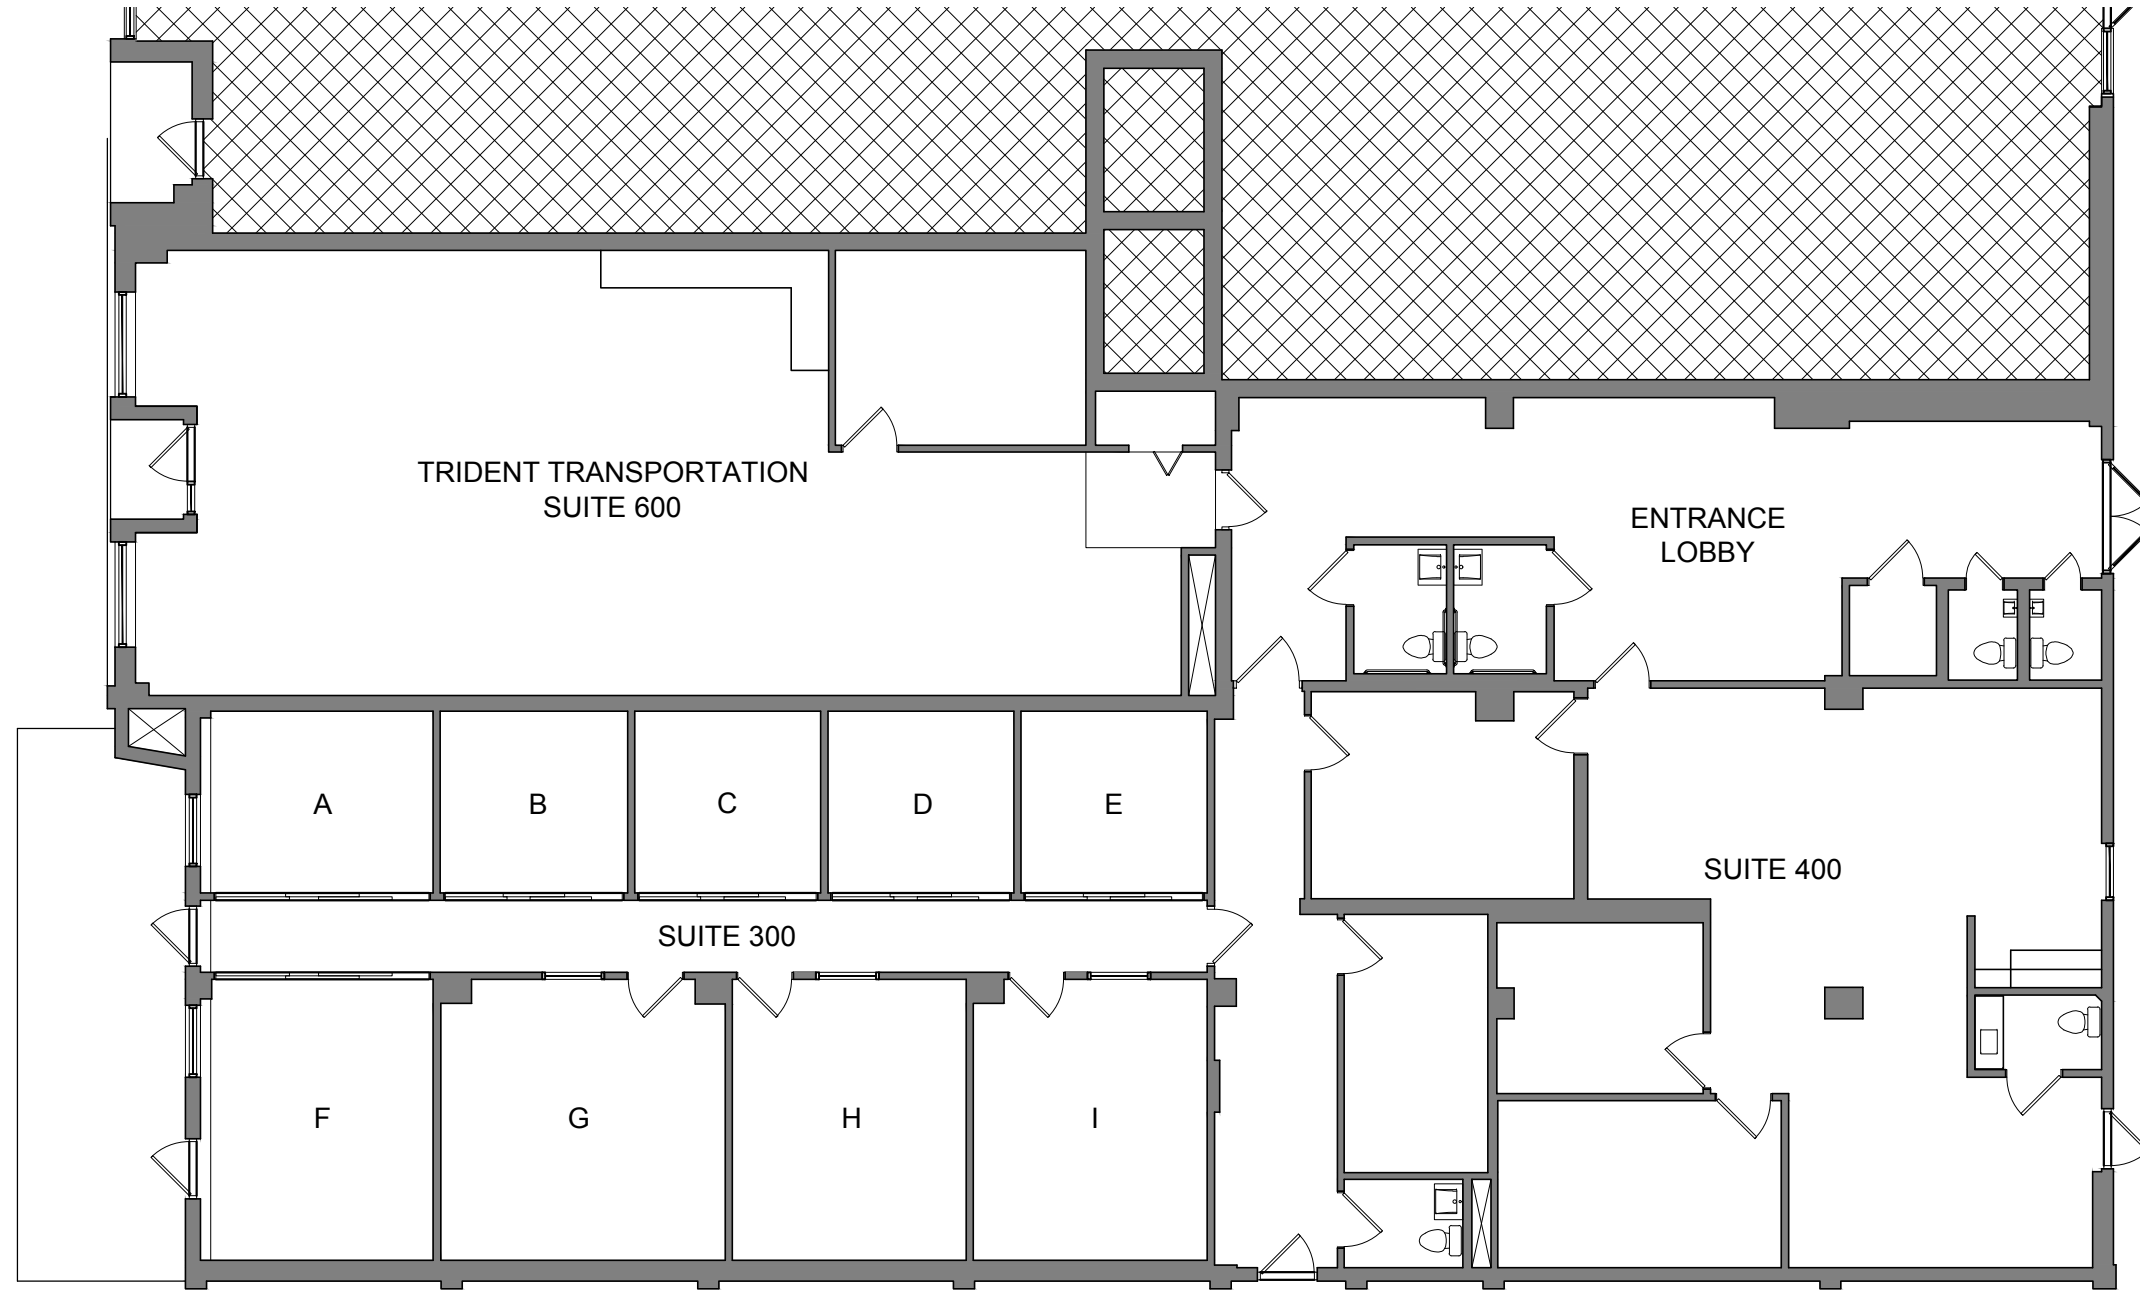

**FLOOR PLAN**

3/32" = 1'-0"

Rev. No.	Description of Revision	Date

 

Seal  
Gary B. Hoyt AIA  
AR 0008999  
Date:

Sheet Name:  
**SQUARE  
FOOTAGE  
PLAN**

Date	Project No.	Sheet
2024.11.11	817	

Office File Location  
**A2.000**