




plot date: 3/18/16
 file path: g:\p\o\2015 commercial\15-65 amish marketplace fit-out\drawings\cad\amish marketplace\sheets

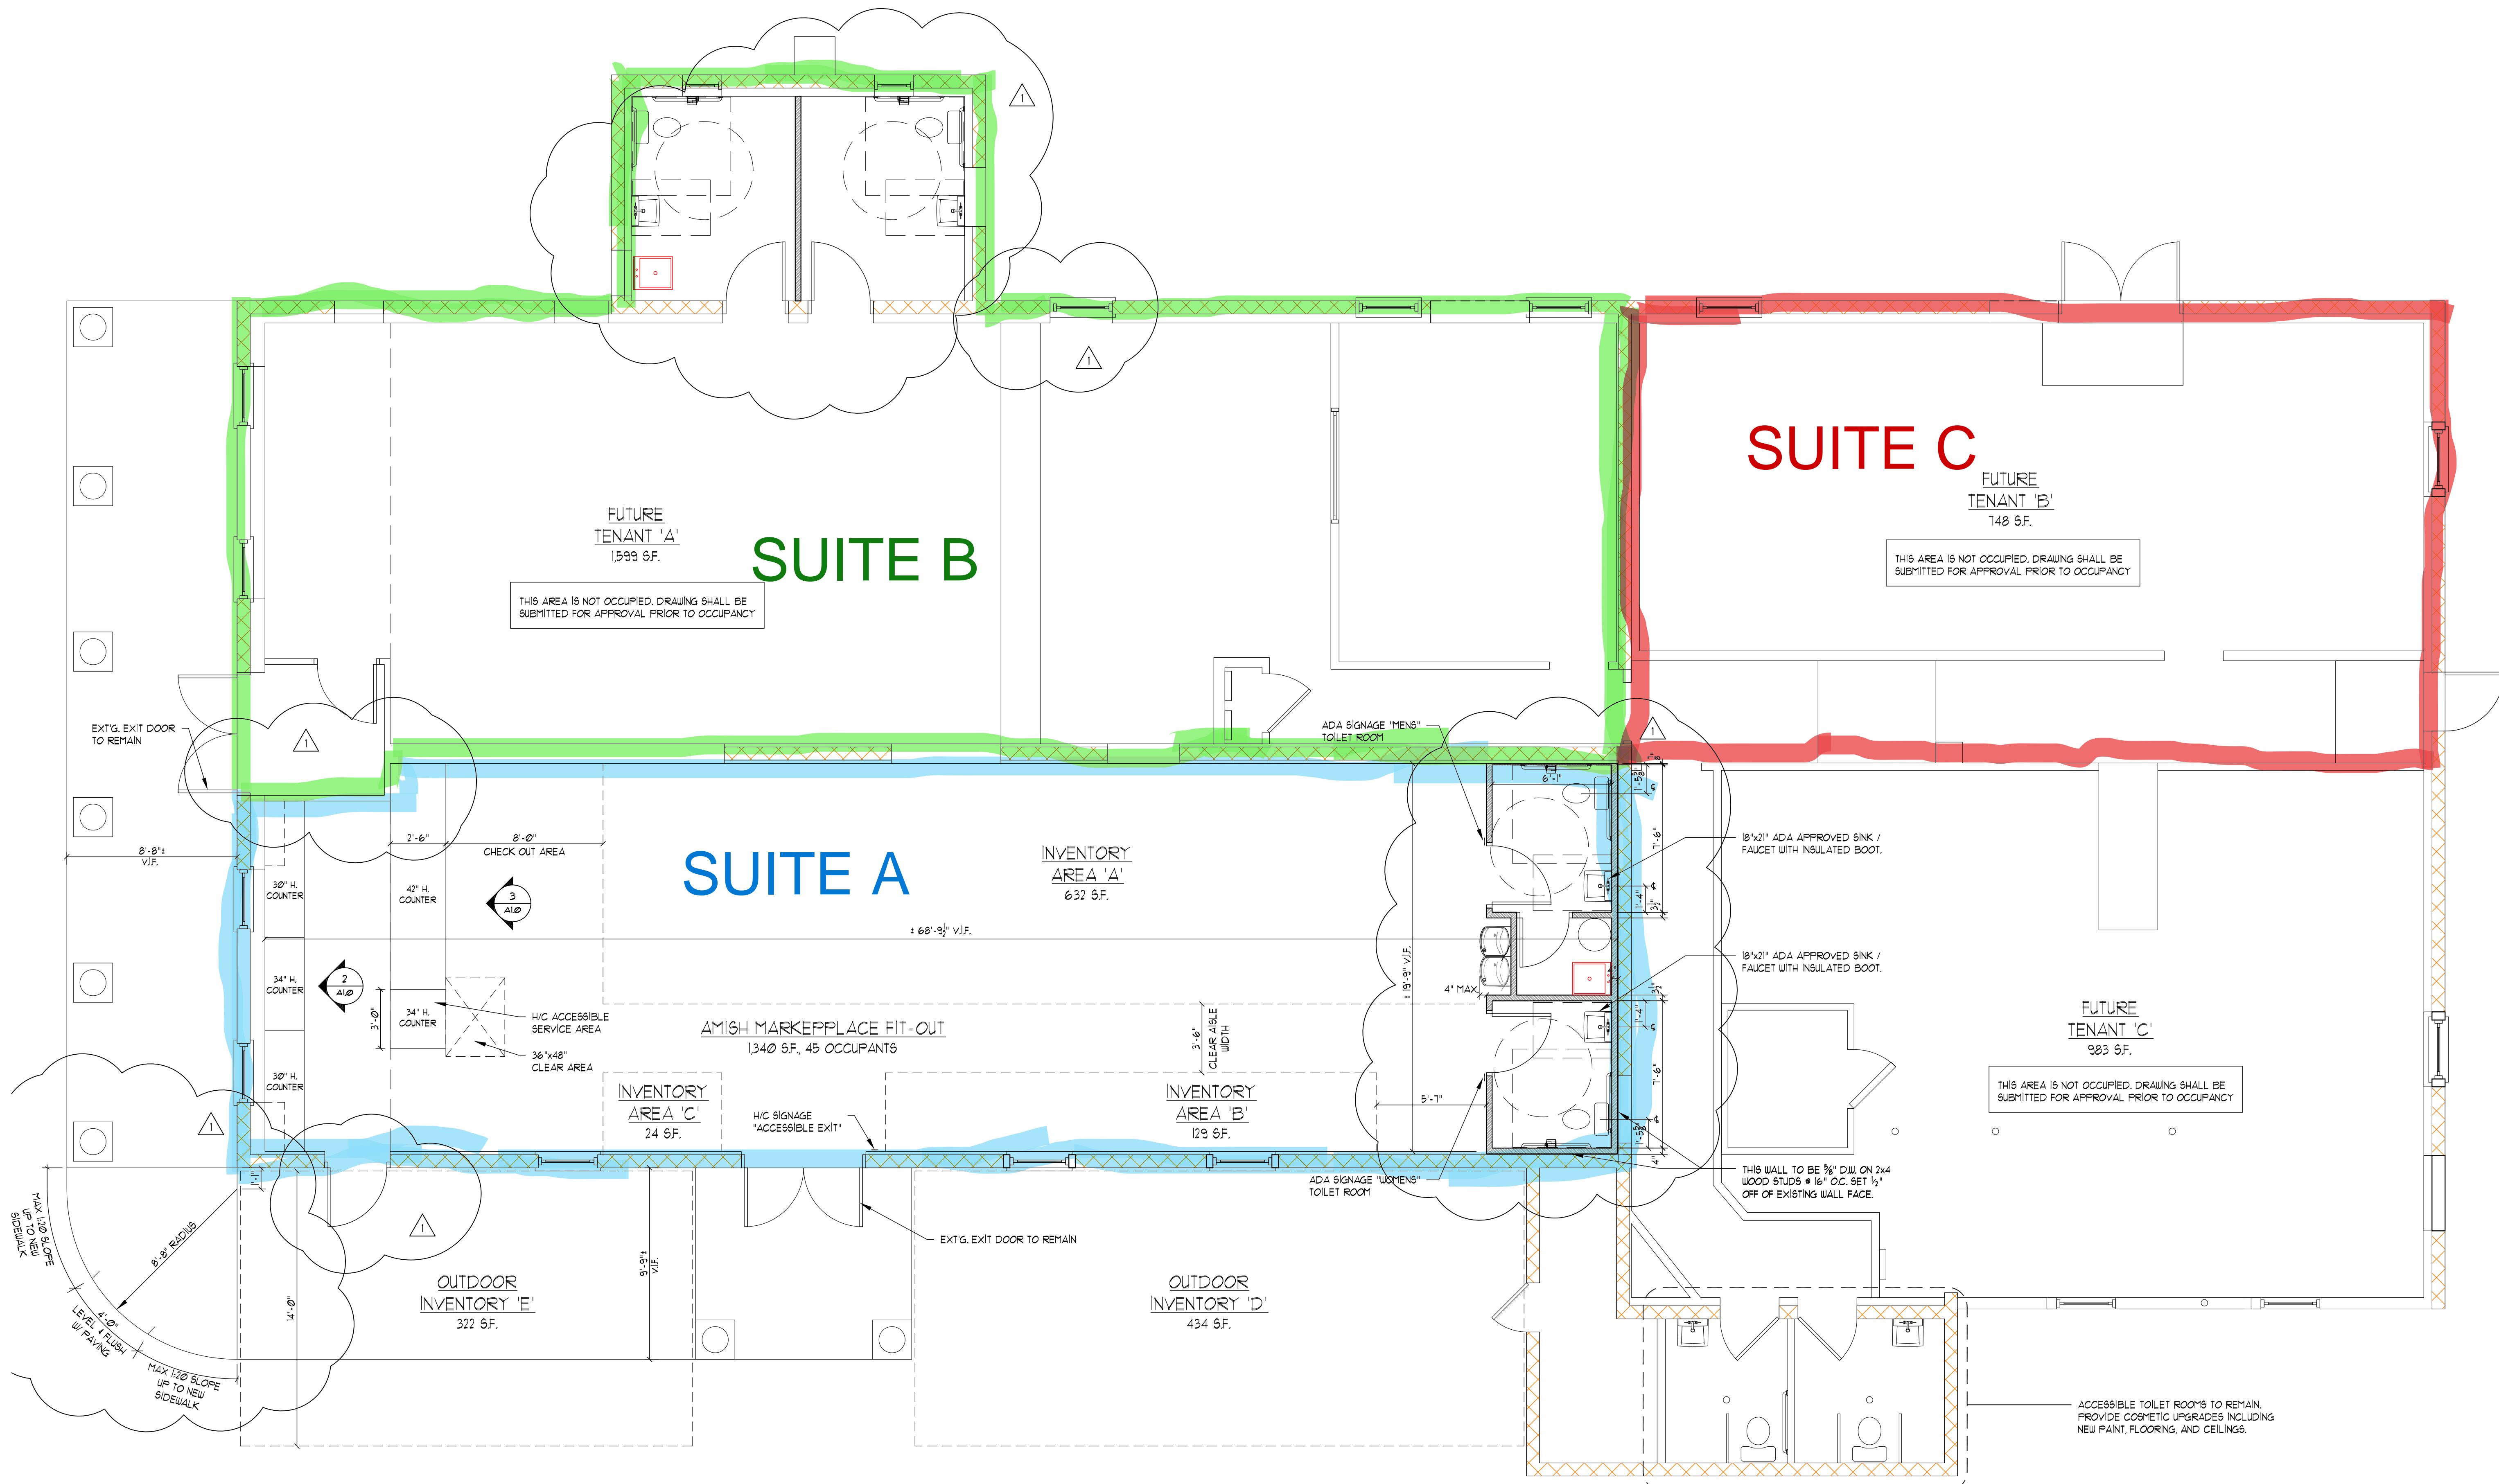

1 FLOOR PLAN
 421 1/4" = 1'-0"

 

LEE ARCHITECTURAL ASSOCIATES

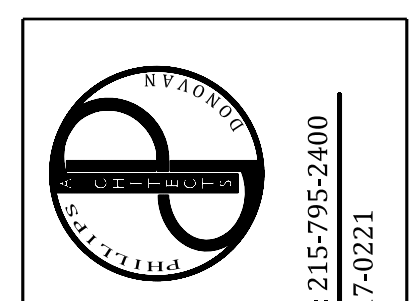

HILLIPS & DONOVAN ARCHITECTS, LLC
 PhillipsDonovanArchitects.com
 P.O. Box 160, 3160 Bedminster Road, Bedminster, PA 18910 Phone: 215-795-2400
 210 West Broad Street, Bethlehem, PA 18018 Phone: 610-317-0221

REVISIONS	DATE
1 TOILET ROOMS	3.18.16

FLOOR PLAN
 Amish Marketplace
 Route 191
 Bethlehem PA 18020

dwg. no.: **A2.1**
 date: 9.2.2015
 drawn by: EES checked by: JTL
 project no.: 15-65