



W:\2019 Land Projects\Laughner Patel W Manchester Site\CADD Phase I\LD Plans - Phase 2\RENDERING\Westgate-PH2-SITE-RENDERING(3-14-24).dwg, 3/14/2024, 11:24:16 AM, bniley

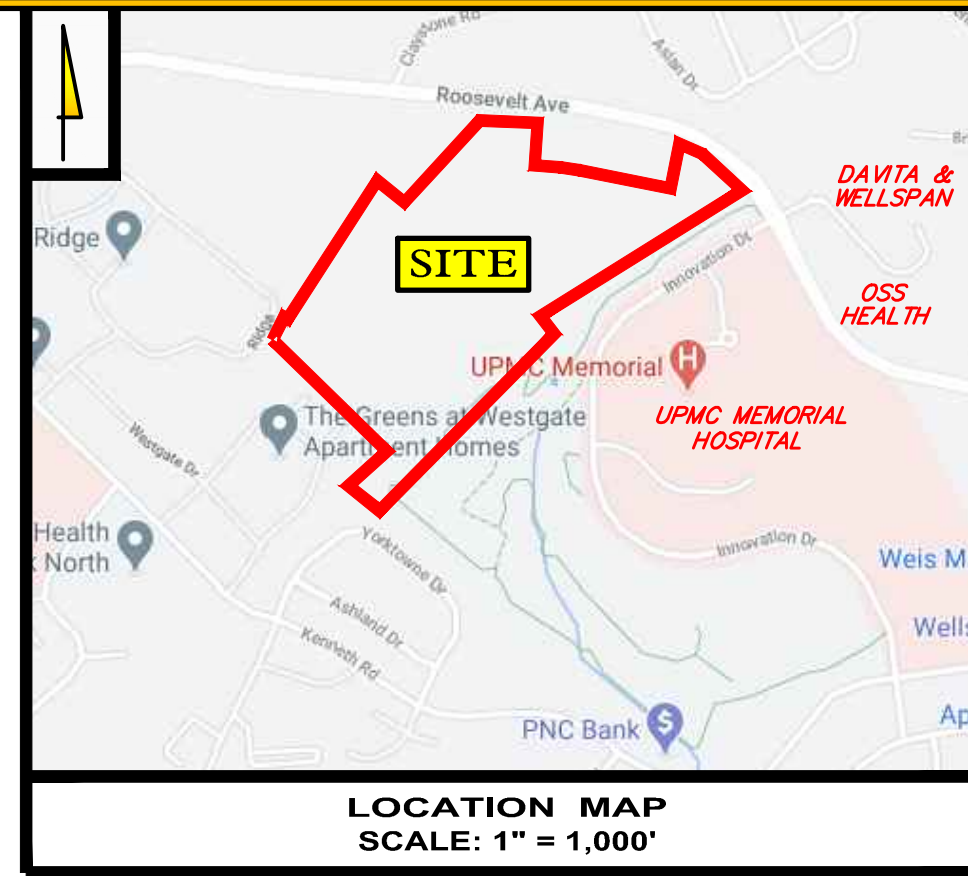


LOCATION MAP
SCALE: 1" = 1,000'

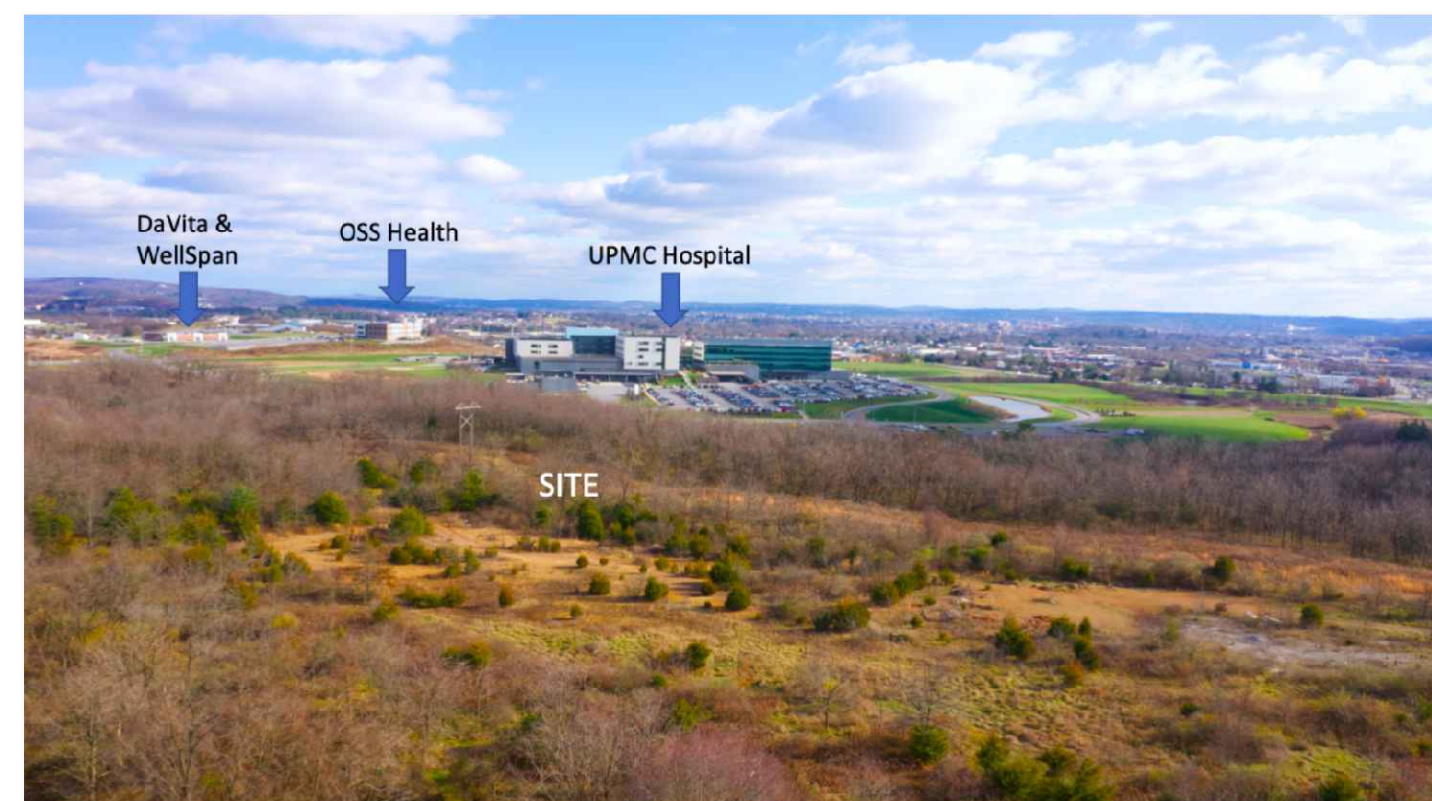

SITE PERSPECTIVE

UPMC MEMORIAL HOSPITAL

TO
OSS HEALTH,
DAVITA &
WELLSPAN

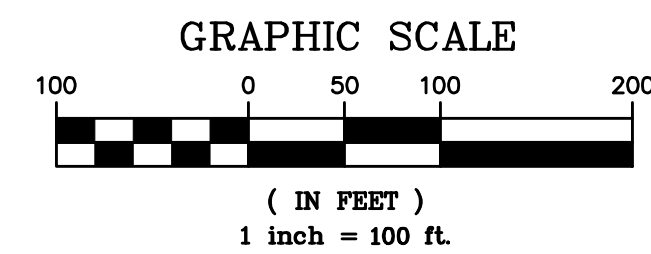

WILLIAMS
SITE CIVIL, LLC
WE ENGINEER SAVINGS
2325 PAXTON CHURCH ROAD
HARRISBURG, PA 17110
PH: 717-412-0142
FAX: 717-540-7958



WESTGATE CAMPUS
OVERALL SITE PLAN
OWNER / APPLICANT
BAM WESTGATE DRIVE THREE, LLC
4045 THICKET LANE
HARRISBURG, PA 17110
TELEPHONE: (610) 334-7435
WEST MANCHESTER TOWNSHIP
YORK COUNTY, PA

ALL PLANS, DOCUMENTS AND COMPUTER FILES RELATED TO THIS PROJECT ARE THE PROPERTY OF WILLIAMS SITE CIVIL, LLC. WILLIAMS SITE CIVIL, LLC. RETAINS ALL COMMON LAW, STATUTE AND OTHER RESERVED RIGHTS INCLUDING THE COPYRIGHT THEREOF.
REPRODUCTION OF THE MATERIAL HEREON OR SUBSTANTIAL USE WITHOUT WRITTEN PERMISSION OF WILLIAMS SITE CIVIL, LLC VIOLATES THE COPYRIGHT LAWS OF THE UNITED STATES AND WILL BE SUBJECT TO LEGAL PROSECUTION.

© 2024 WILLIAMS SITE CIVIL, LLC

REVISIONS

DESIGN BY: X.X.X.	DRAWN BY: B.E.R.	CHECKED BY: D.S.G.
WSC PROJECT NUMBER: 2023LPYORK		
SCALE: 1" = 100'		
DATE: MARCH 14, 2024		

EXH-1

WESTGATE CAMPUS

WEST MANCHESTER TOWNSHIP YORK COUNTY, PA