


[illegible]

SHEET	JOB NO. : 07-001
	DATE: 4/20/07
	DRAWN BY : JpM
	CHECKED BY : CdG
	APPROVED BY : CdG
	SCALE : 1"=200'

J. P. HALL INDUSTRIAL PARK
COUNTY ROAD 220, CLAY COUNTY, FLORIDA
PREPARED FOR: K&V INVESTMENT GROUP, INC.

OVERALL SITE PLAN

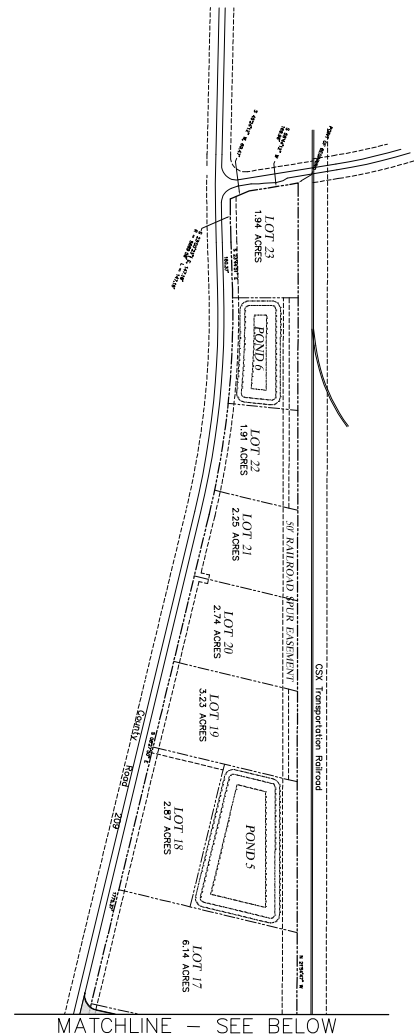

**BLACK CREEK
ENGINEERING, INC.**

425 RIVER BIRCH LANE
FLEMING ISLAND, FLORIDA 32003
PHONE (904) 759-8930

AUTHORIZATION NO. 27946

NO.	REVISIONS	BY	DATE
1	REVISED POND GRADING TO PROTECT UPLAND BUFFER	CdG	8/1/06

COLIN D. GROFF, P.E.
REG. NO. 47609

NOT ISSUED FOR CONSTRUCTION

THE DESIGNER EXPRESSLY RESERVES HIS COPYRIGHT AND OTHER PROPERTY RIGHTS IN THIS DRAWING. THIS DRAWING, PLAN & DESIGNS ARE NOT TO BE REPRODUCED, COPIED OR USED IN ANY MANNER NOR SHALL THEY BE DISTRIBUTED TO ANY OTHER PARTY THAN AS LISTED WITHOUT EXPRESSED WRITTEN PERMISSION AND CONSENT OF BLACK CREEK ENGINEERING, INC.