


REVISIONS	BY

**761 NORTHWOOD BLVD  
INCLINE VILLAGE, NEVADA**

PROPOSED FLOOR PLAN

DRAWN
CHECKED

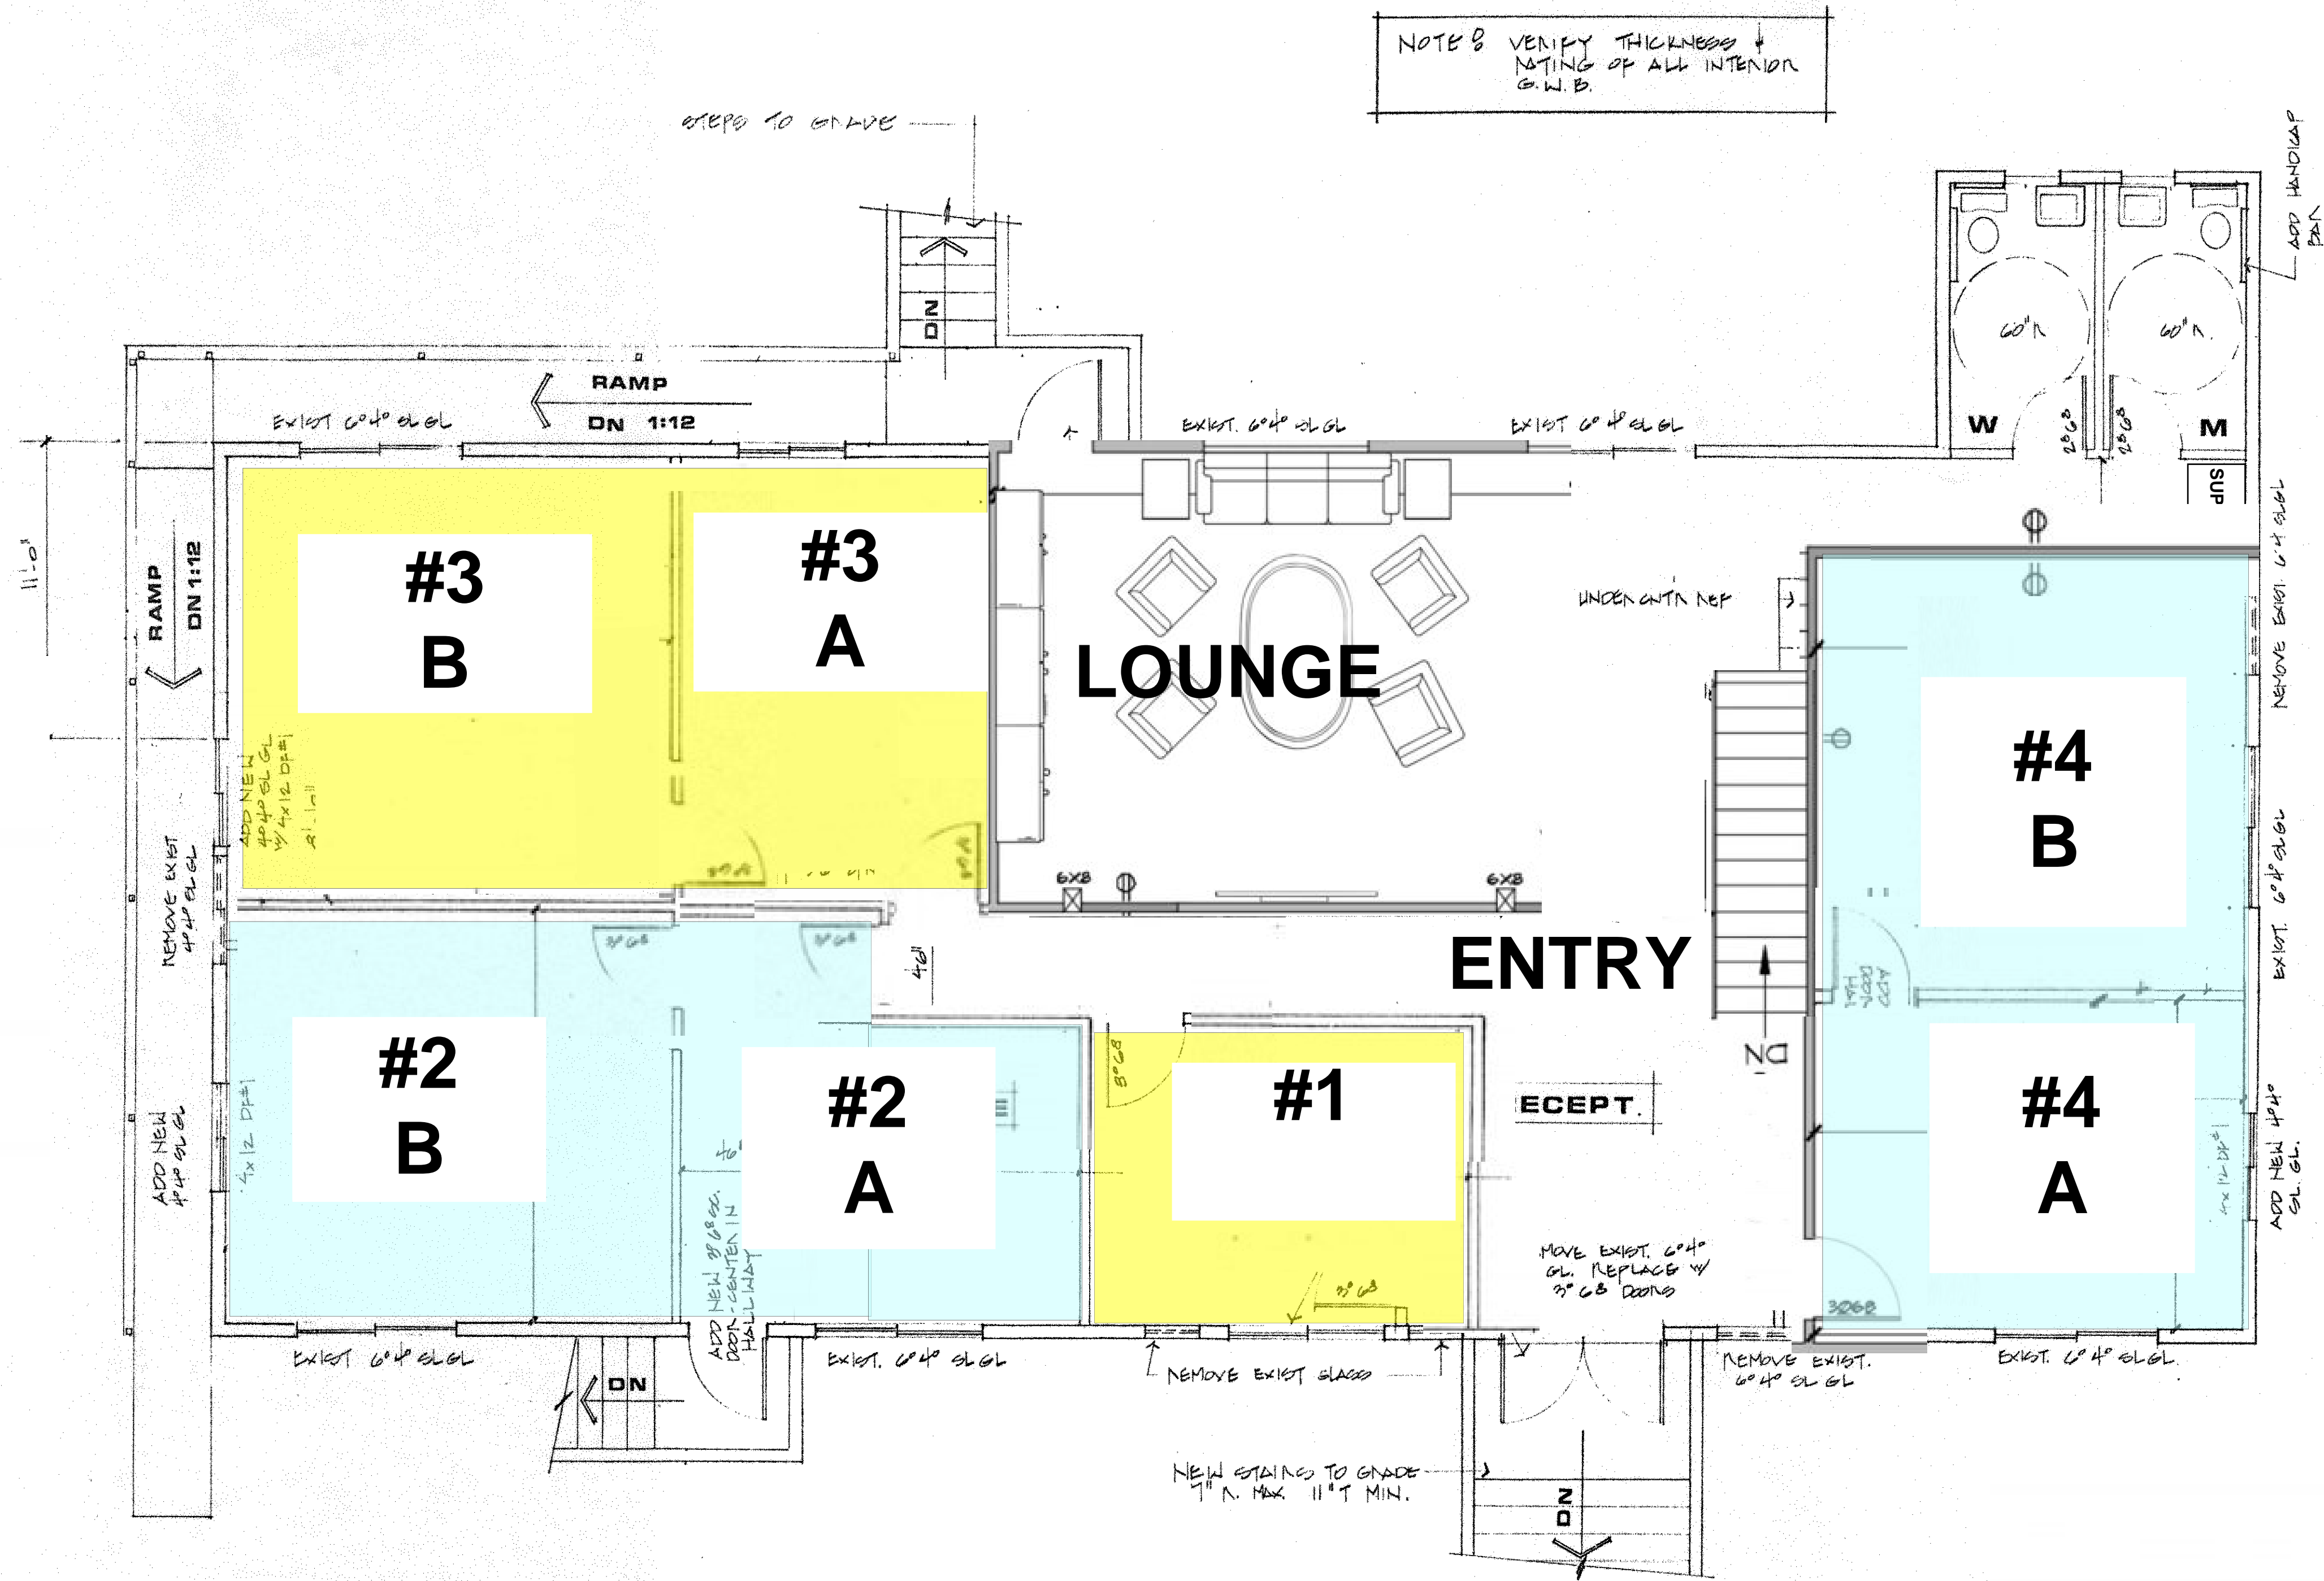


P R O P O S E D F L O O R P L A N

1/4" = 1'-0"

REVISIONS	BY

761 NORTHWOOD BLVD  
INCLINE VILLAGE, NEVADA

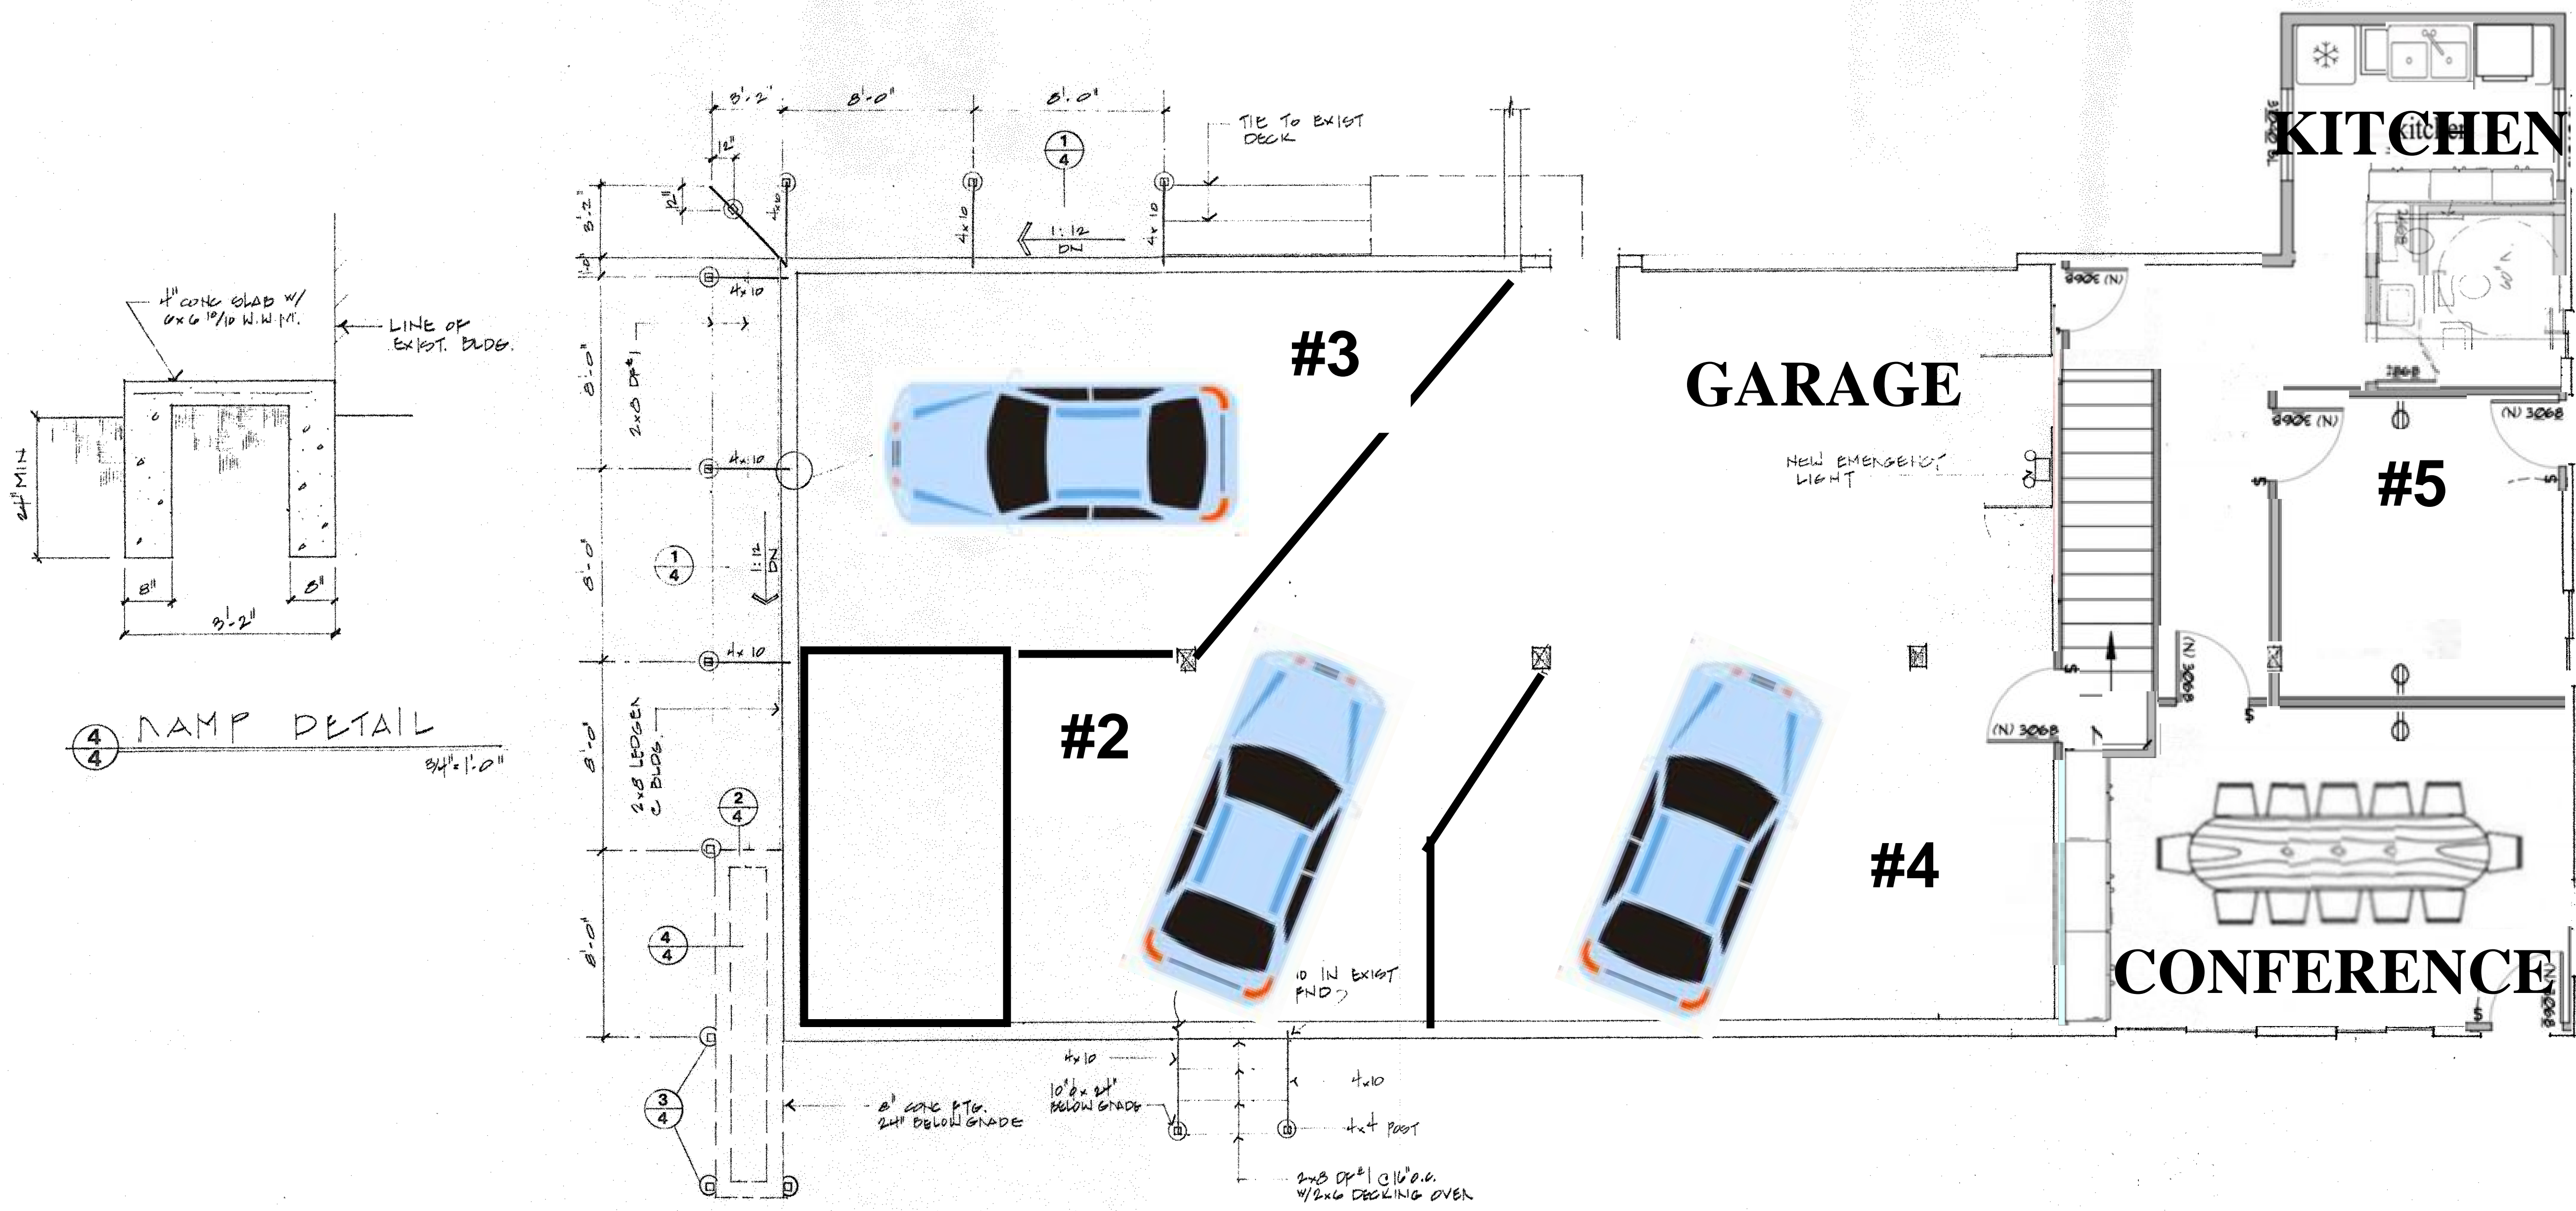

L O W E R   L E V E L

DRAWN	CHECKED