


Plan North

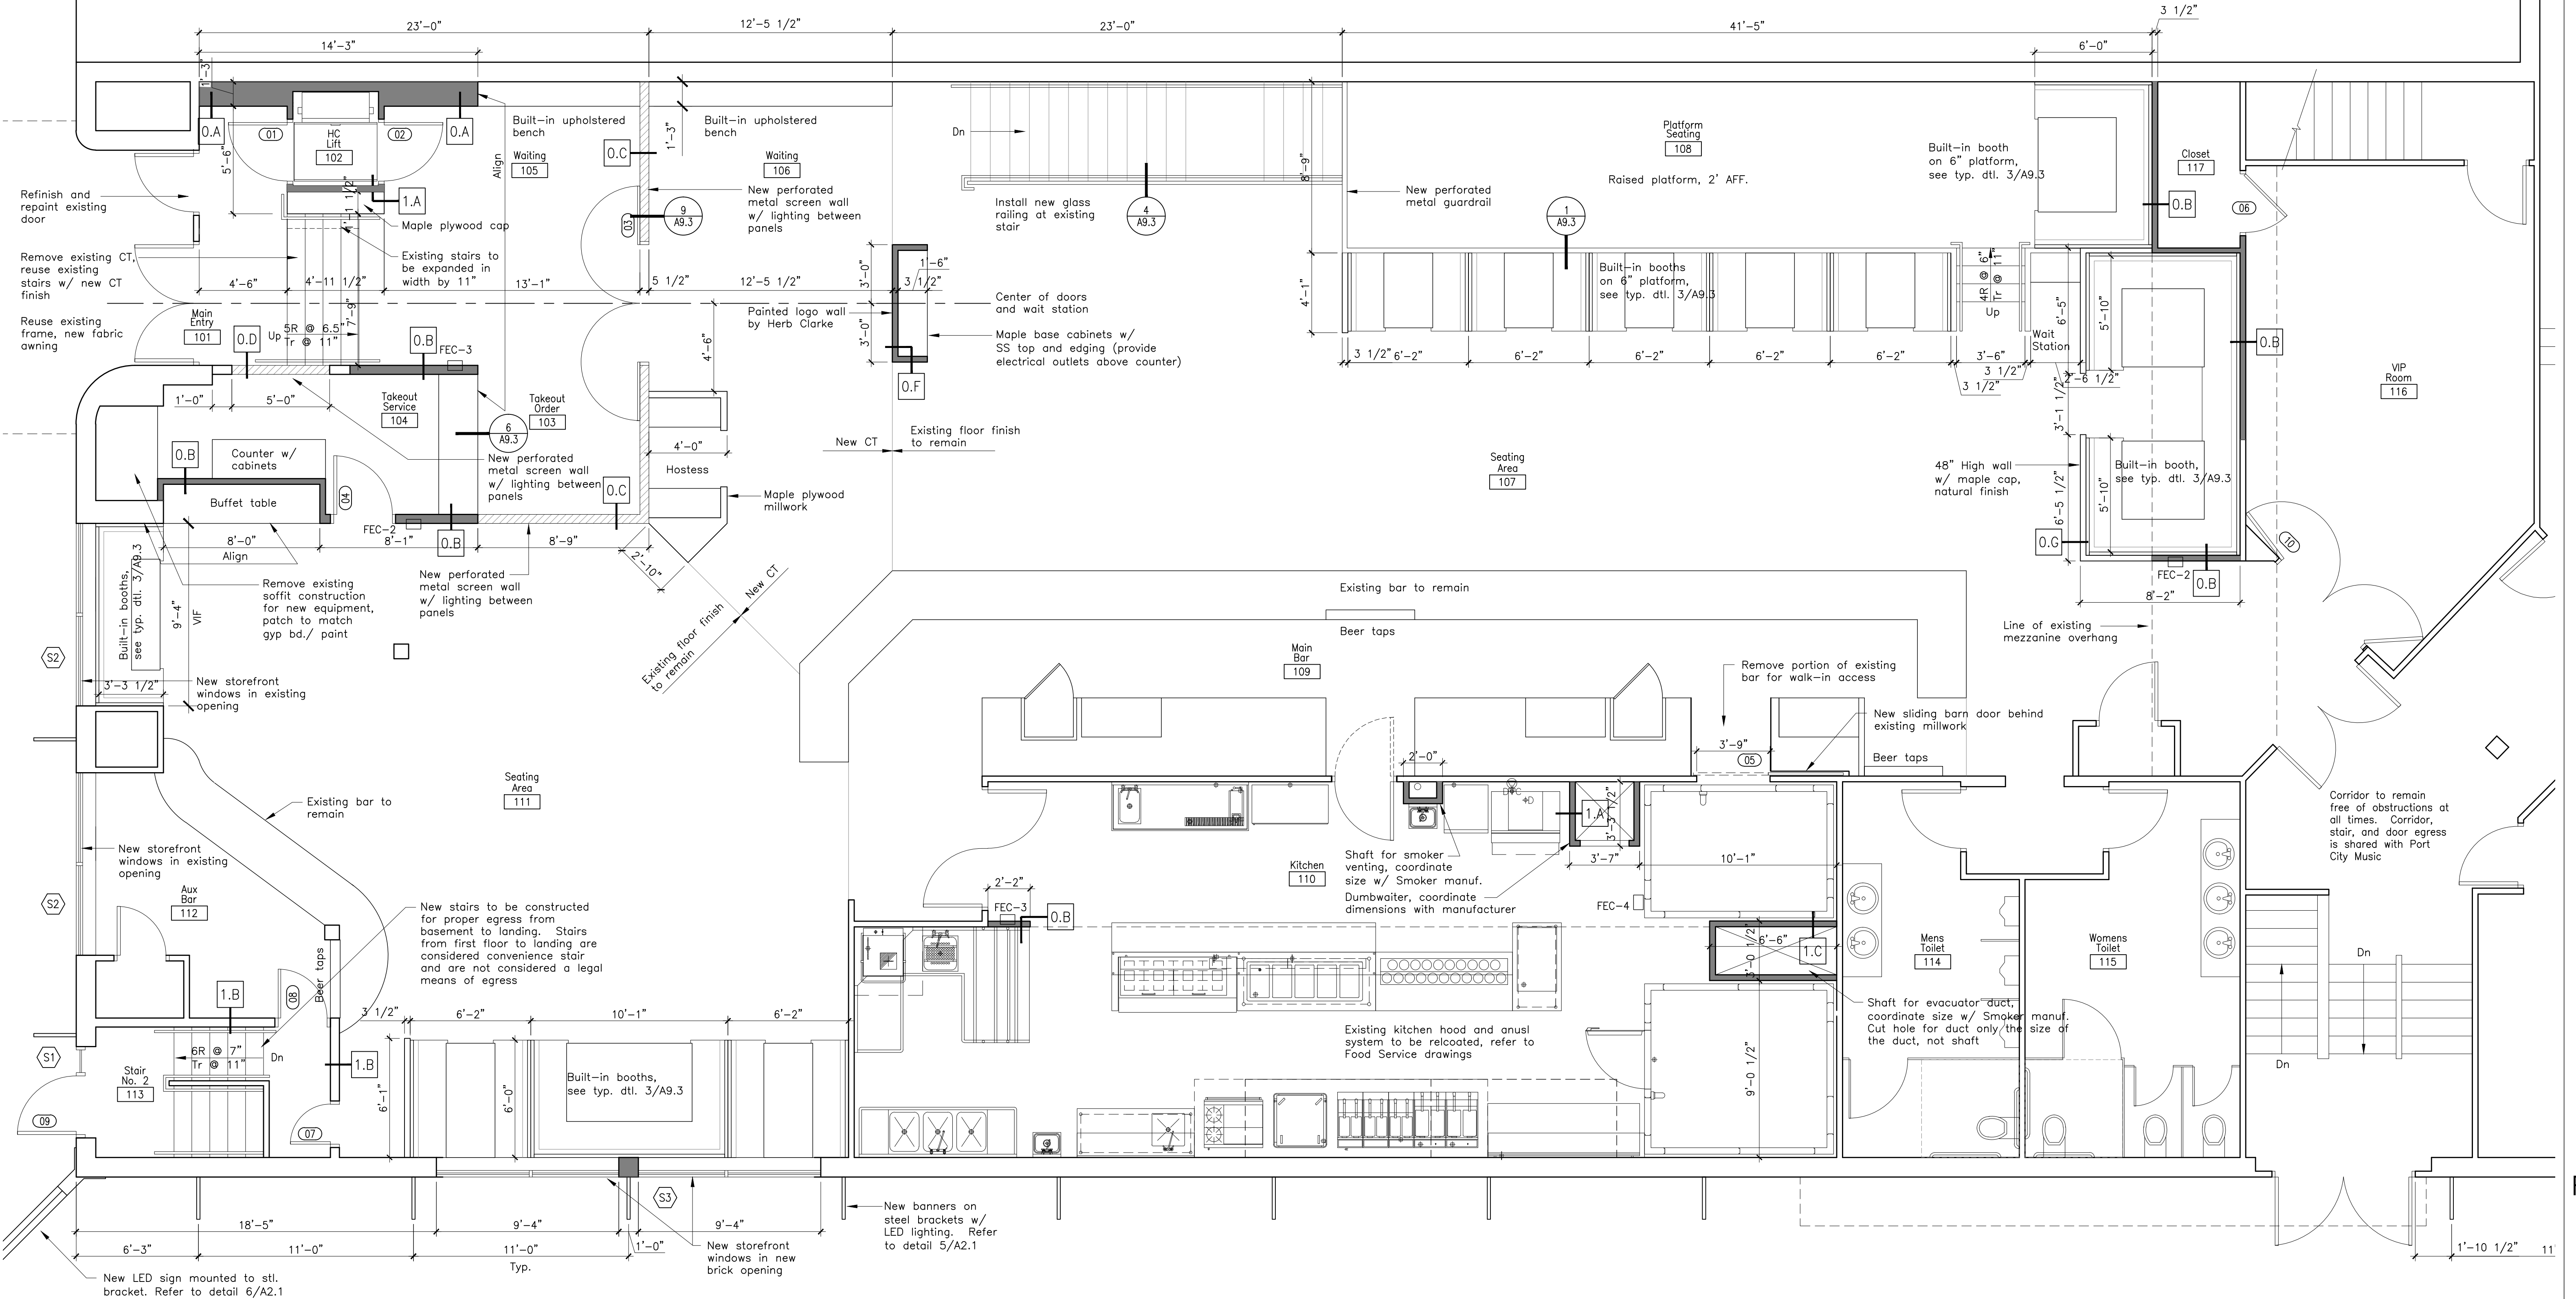

**1 Proposed First Floor Plan**  
Scale: 1/4" = 1'-0"