




DATE	DESCRIPTION	REVISIONS
9/23	C.O.H. COMMENTS <td>NO. DATE </td>	NO. DATE
10/23	C.O.H. COMMENTS <td>OPERATOR </td>	OPERATOR
		COPYRIGHT RESERVED

 

PROJECT:  
**SPECULATIVE LEASE  
 SPACE SUITE A**  
 14211 HIRAM CLARK, HOUSTON, TX 77045

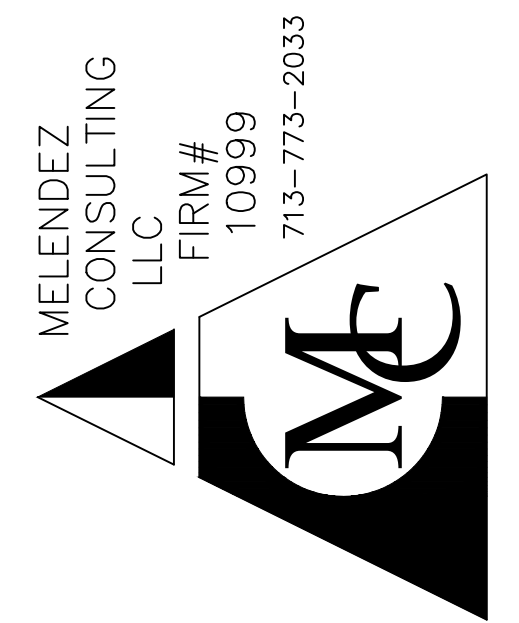

**FLOOR PLAN LAYOUT**  
 SCALE: 3/32" = 1'-0"

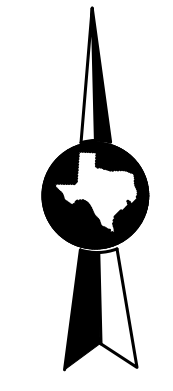

FLOOR PLAN LAYOUT

SHEET NO.  
**A0.2**