



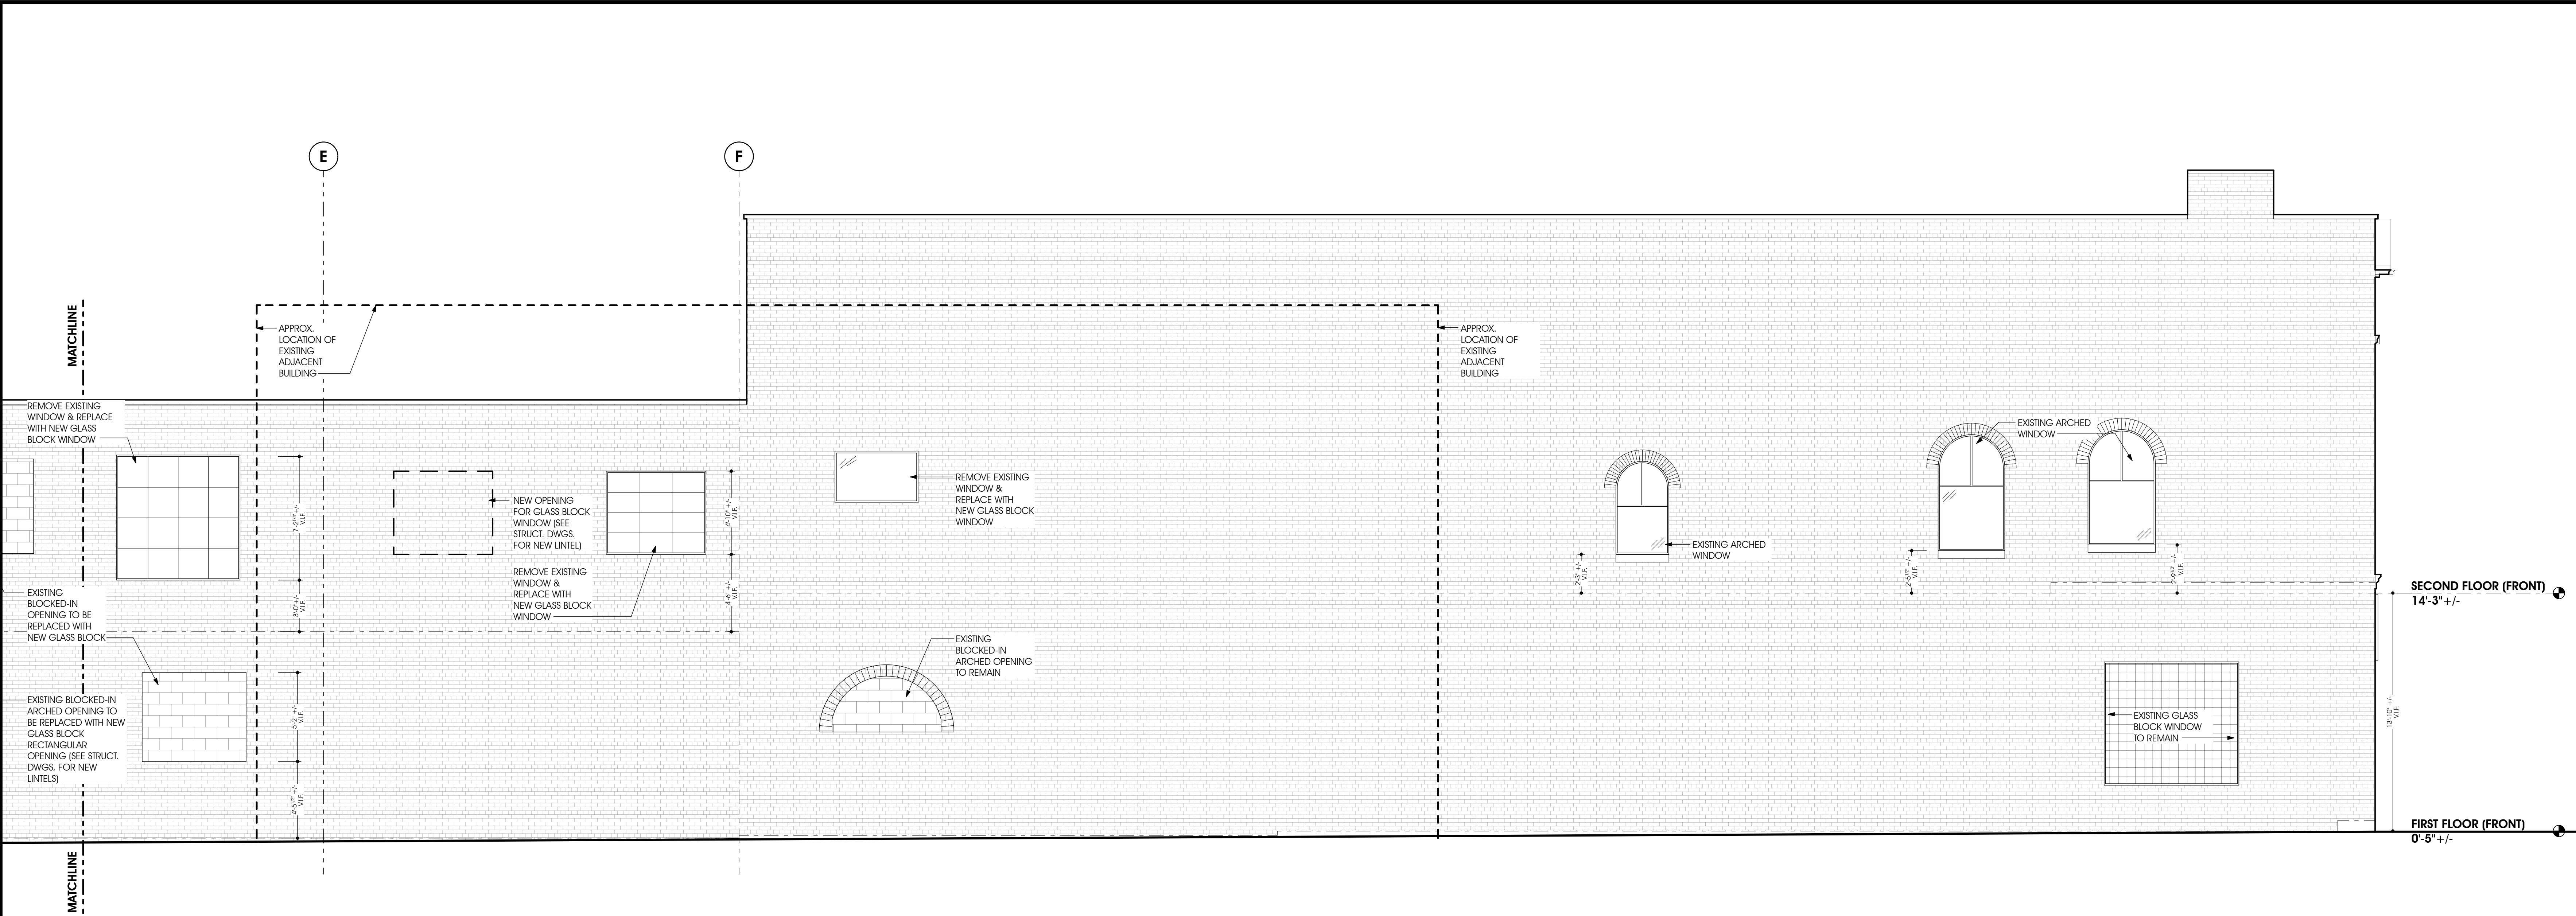

D EAST ELEVATION
EXISTING (CONTINUED)

SCALE: 1/4"=1'-0"

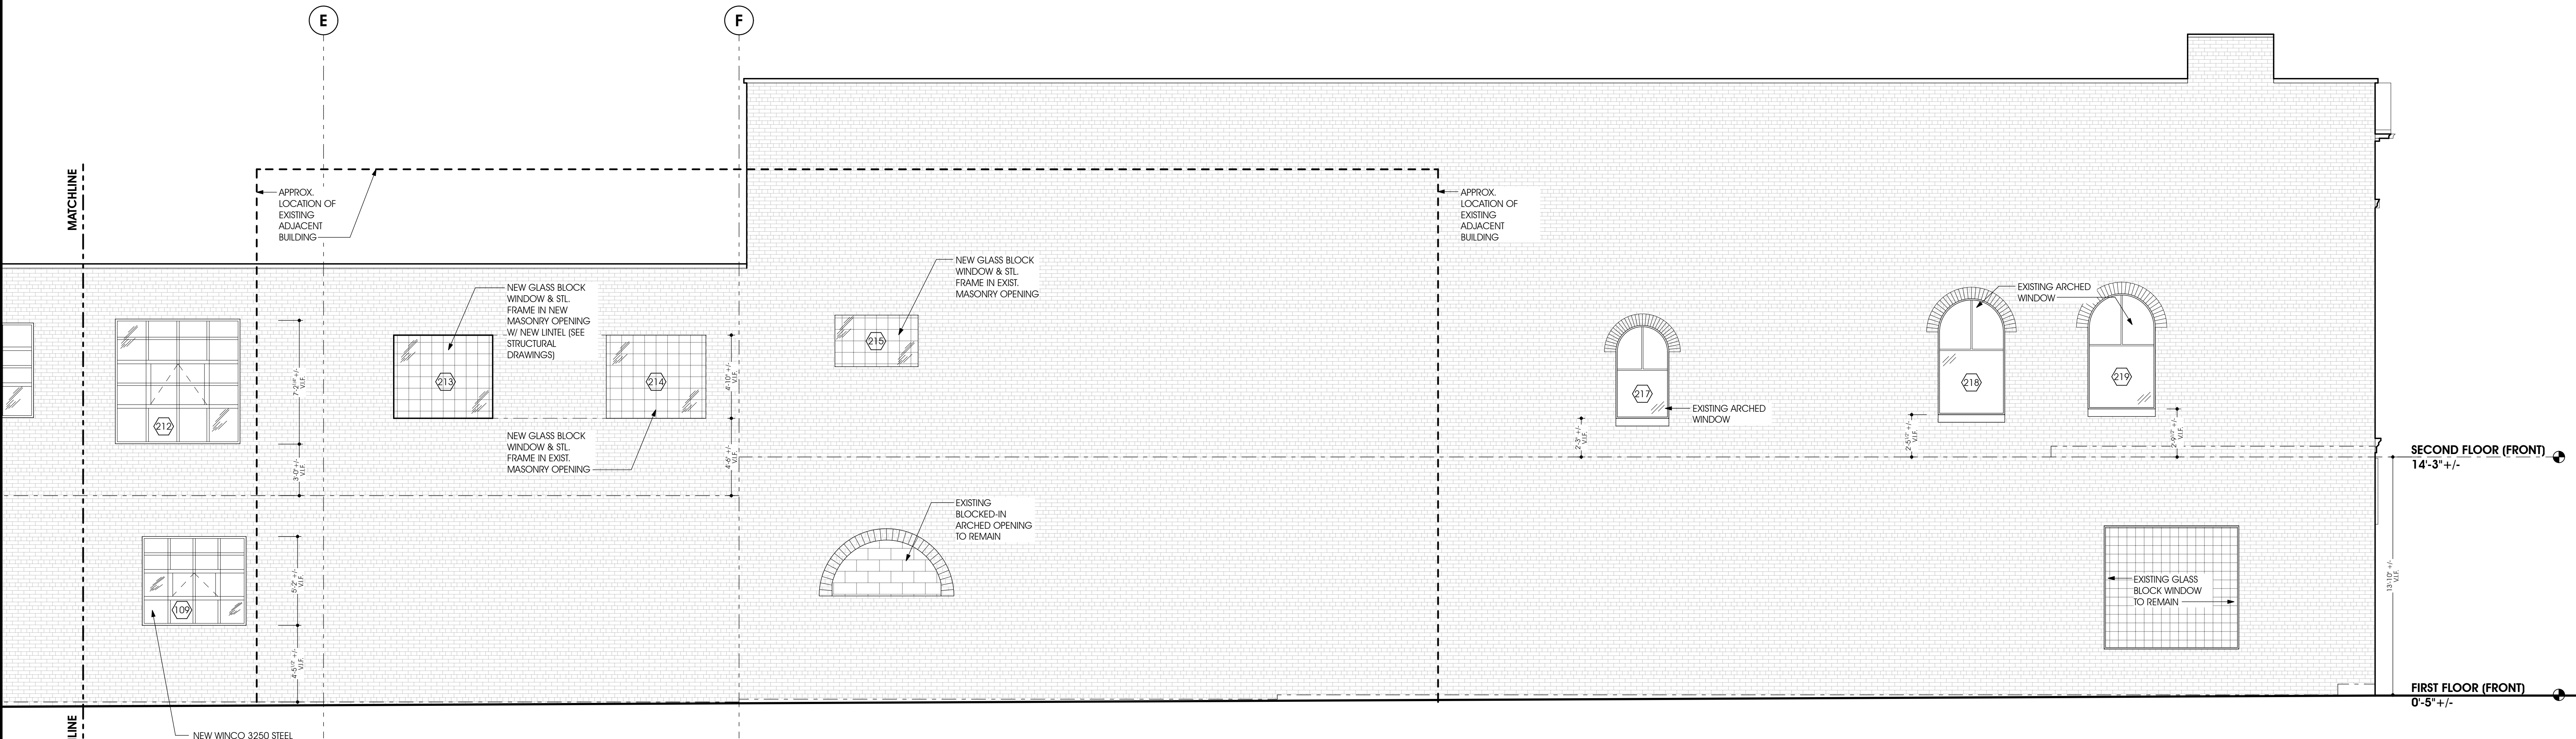

D EAST ELEVATION
PROPOSED

SCALE: 1/4"=1'-0"



tm
architect

matthew p. moscati, aia
principal architect
buffalo, new york 14202
716.883.2740
www.tmachitect.com

ALL DEPOSITS, PLANS, SPECIFICATIONS, FIELD DATA & NOTES AND OTHER DOCUMENTS ARE THE PROPERTY OF TM ARCHITECTURE, DESIGN & PLANNING, P.C. AND WILL BE RETURNED TO THE CLIENT UPON COMPLETION OF THE PROJECT. NO PART OF THIS DOCUMENT IS TO BE REPRODUCED OR TRANSMITTED IN ANY FORM OR BY ANY MEANS, ELECTRONIC OR MECHANICAL, WITHOUT PERMISSION IN WRITING FROM TM ARCHITECTURE, DESIGN & PLANNING, P.C. TM ARCHITECTURE, DESIGN & PLANNING, P.C. SHALL BEAR ALL COMMON LAW, STATUTORY, AND OTHER RESPONSIBILITIES FOR THE DESIGN OF THIS PROJECT.

ELLCOTT DEVELOPMENT COMPANY
APARTMENT UNITS

138 Allen Street · Buffalo, NY 14202

REVISIONS		DATE		ISSUE	

EAST ELEVATION		ELEVATION	
DRAWN BY: AS NOTED		SHEET NUMBER: A4.5	
DATE: DEC 2019		JOB NUMBER: 3747	