




WEST EXTERIOR ELEVATION
1/8" = 1'-0" XELEV01

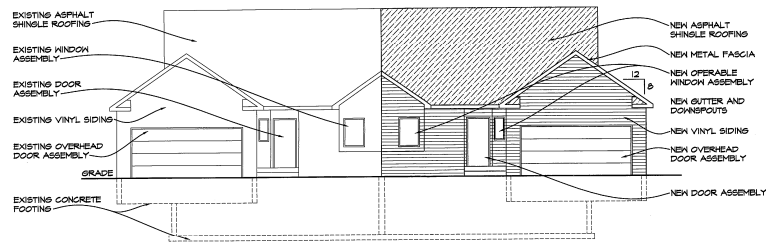


2 NORTH EXTERIOR ELEVATION
1/8" = 1'-0" XELEV01

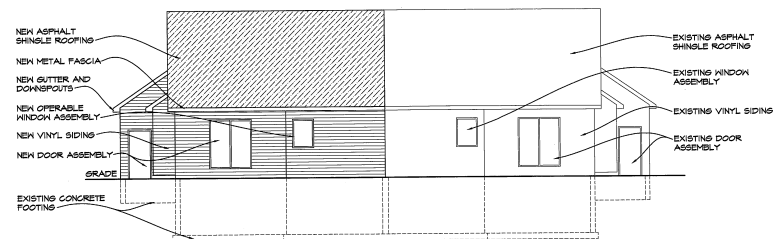

3 SOUTH EXTERIOR ELEVATION
1/8" = 1'-0" XELEV01

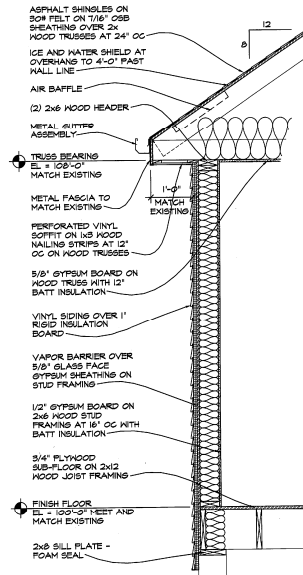

4 TYPICAL HOUSE WALL SECTION
3/4" = 1'-0" HSE001

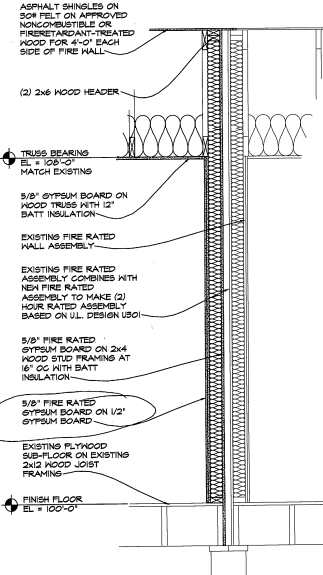

5 FIRE SEPARATION WALL SECTION
3/4" = 1'-0" HSE001

NO.	REVISIONS / SUBMISSIONS	DATE



David J. Bennett, AIA, NCARB
Architect / Owner
(810) 516-2479
ArchitectiveMI@gmail.com

RECONSTRUCTION FOR:
WOODLAND CONDOMINIUMS
1417 SUNSET BOULEVARD
FLINT, MICHIGAN 48907

DRAWING TITLE
EXTERIOR ELEVATIONS AND WALL SECTIONS

SEAL	DRAWN D.J.B.	PROJECT NO. 18-00
	CHECKED D.J.B.	CAD FILE NO. A102
	REVIEWED D.J.B.	DRAWING NO. A103
	DATE MAY 28, 2018	SHEET NO. 4 OF 4
	SCALE AS NOTED	